
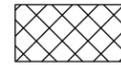
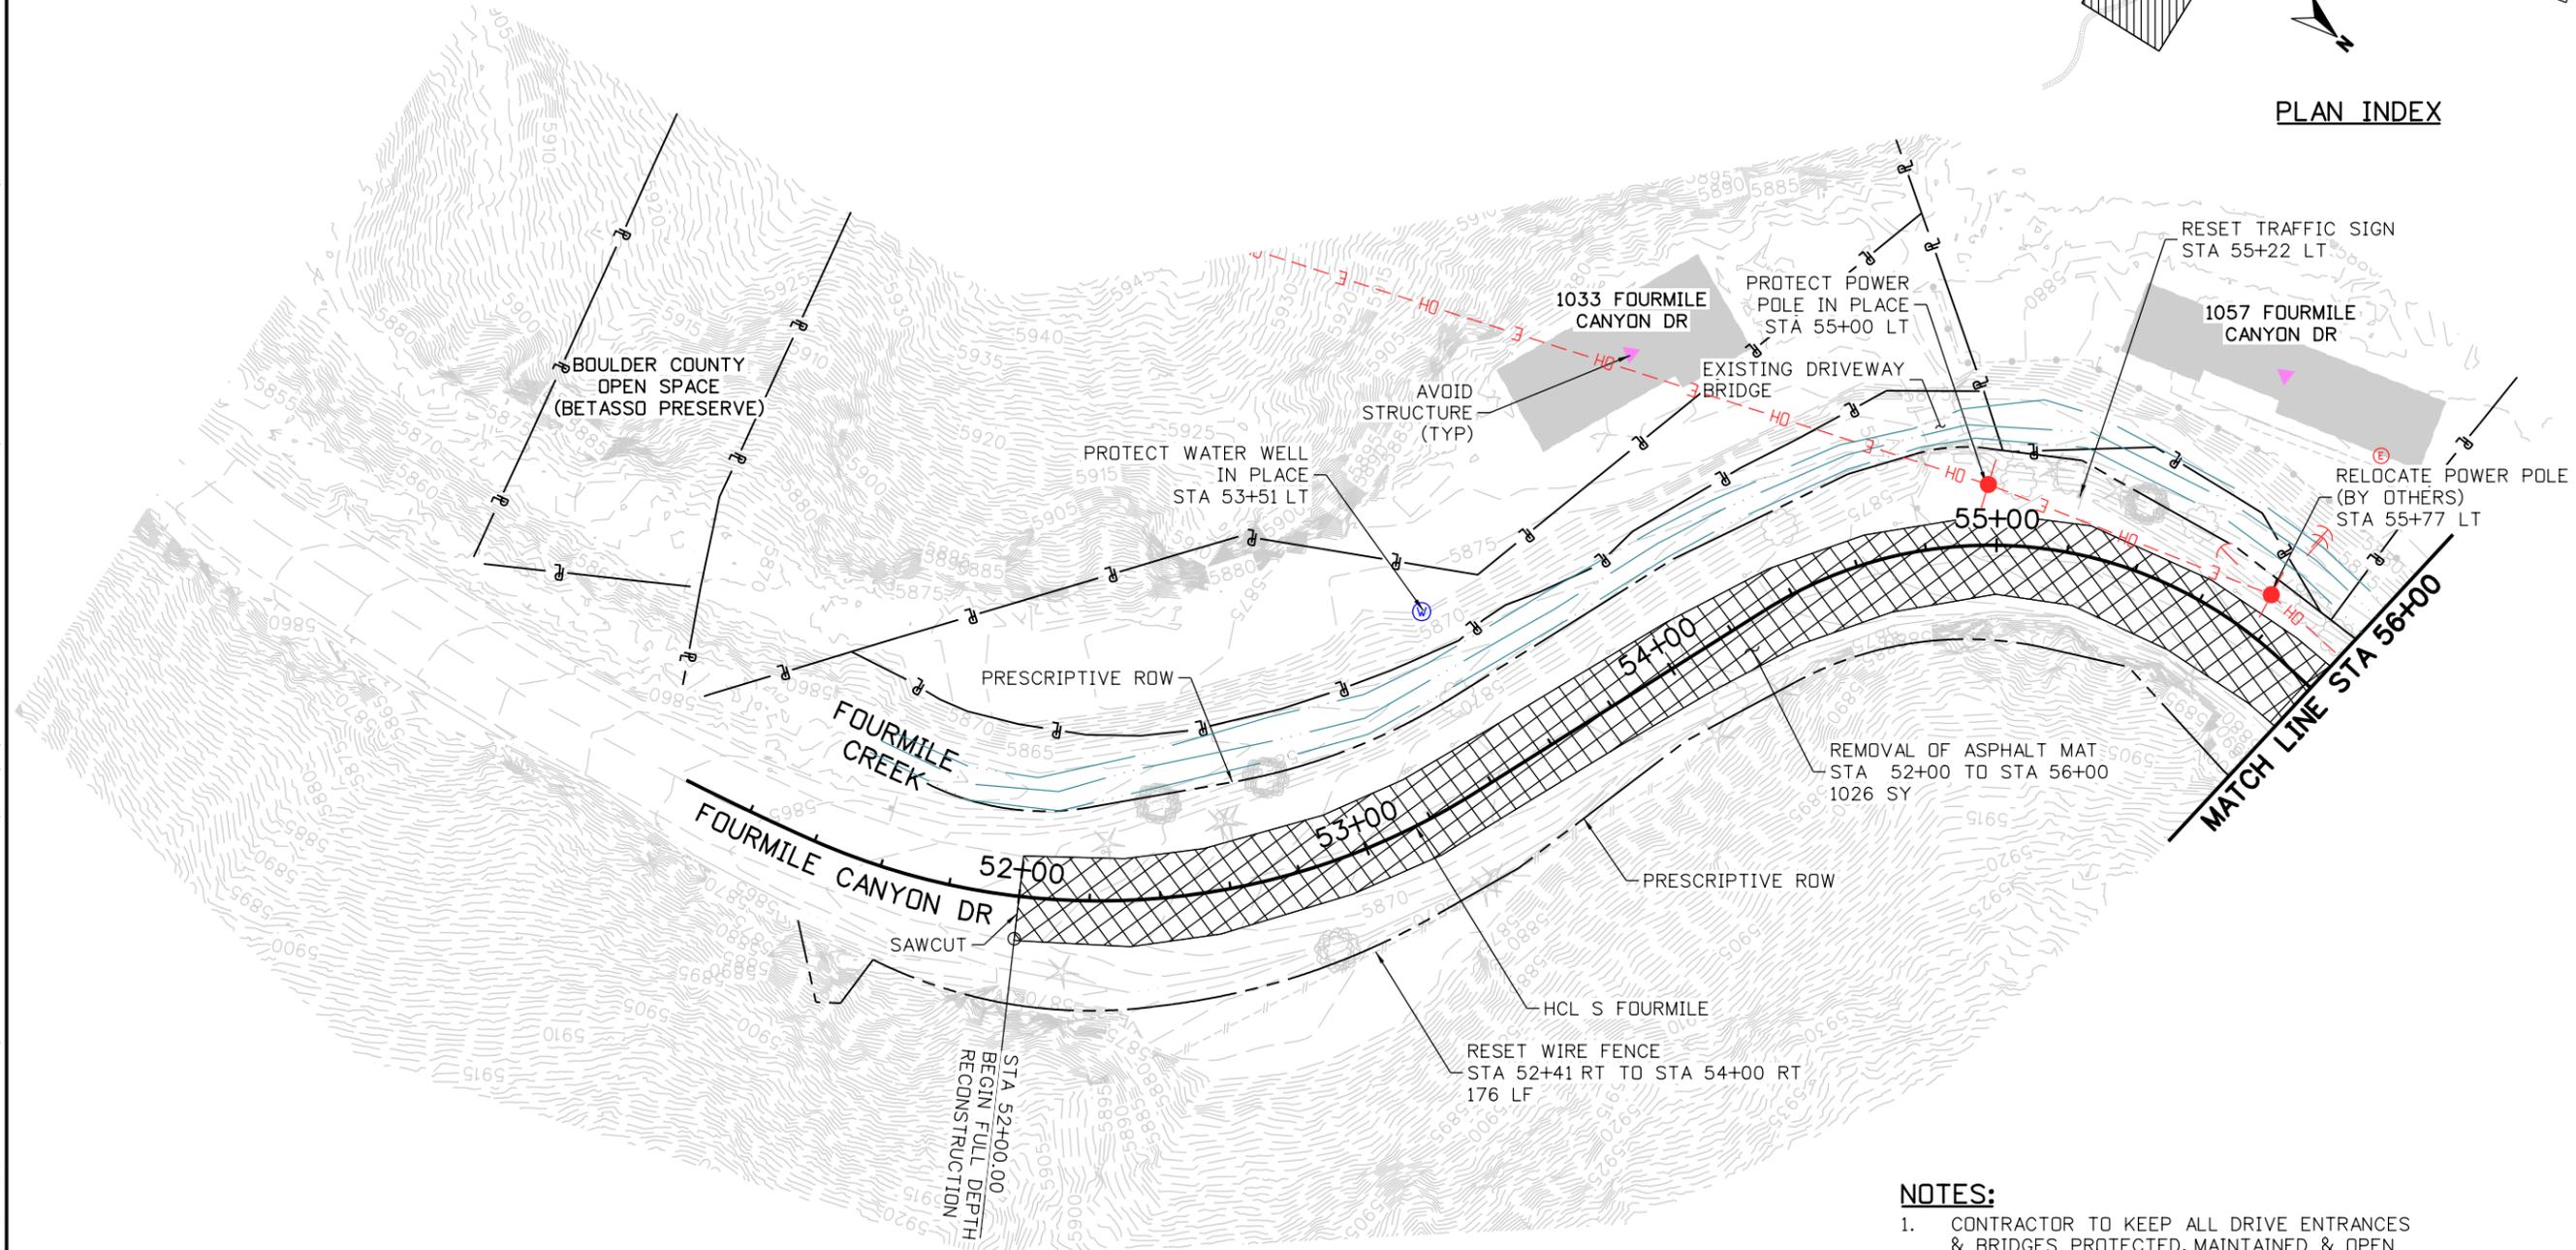



**LEGEND**

 REMOVAL OF ASPHALT MAT

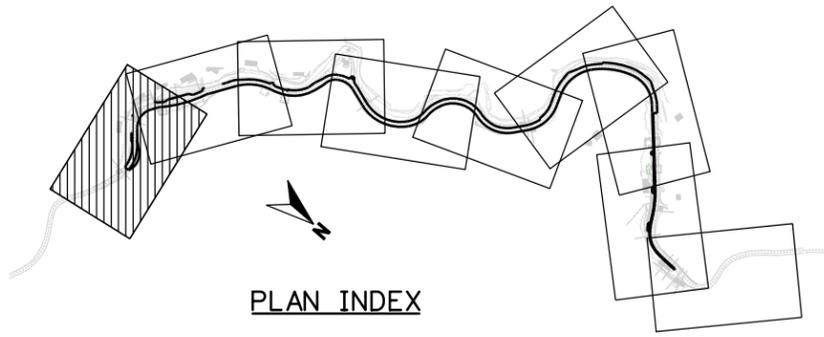

**NOTES:**


1. CONTRACTOR TO KEEP ALL DRIVE ENTRANCES & BRIDGES PROTECTED, MAINTAINED & OPEN DURING CONSTRUCTION.
2. PROTECT ALL PRIVATE PROPERTY ITEMS NOT SPECIFICALLY IDENTIFIED AS "TO BE REMOVED".
3. SEE TREE INVENTORY PLANS FOR TREE PROTECTION AND REMOVALS.
4. CONTRACTOR TO KEEP ALL MAILBOXES MAINTAINED & ACCESSIBLE DURING CONSTRUCTION.


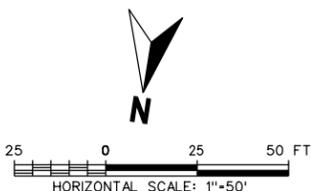


<b>60% SET</b>	 CALL UTILITY NOTIFICATION CENTER OF COLORADO CALL 2-BUSINESS DAYS IN ADVANCE BEFORE YOU DIG, GRADE, OR EXCAVATE FOR THE MARKING OF UNDERGROUND MEMBER UTILITIES	NO.	DATE	REVISION DESCRIPTION:	 <b>BOULDER COUNTY TRANSPORTATION DEPARTMENT</b> <b>ENGINEERING DIVISION</b>	DESIGNED:	CAD:	CHECKED:	DATE:	<b>FOURMILE CANYON DR (SOUTH) ROADWAY REMOVALS (1 OF 9)</b>
						<b>Michael Baker</b> INTERNATIONAL	MEM	EAV	DTW	

Mary\_Monks 8:26:35 PM 8/29/2016 p.m. \\DCP\APP\libr.mbakercorp.com\papr\Documents\Projects\Lakewood\Office\Boulder\_County\_Emergency\_Transportation\T03\08\_Sheet\_L\_Files\05\_Roadway\DWG\South\_Fourmile\_Removal\_S-Plan01.dgn

**LEGEND**

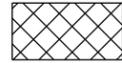 REMOVAL OF ASPHALT MAT

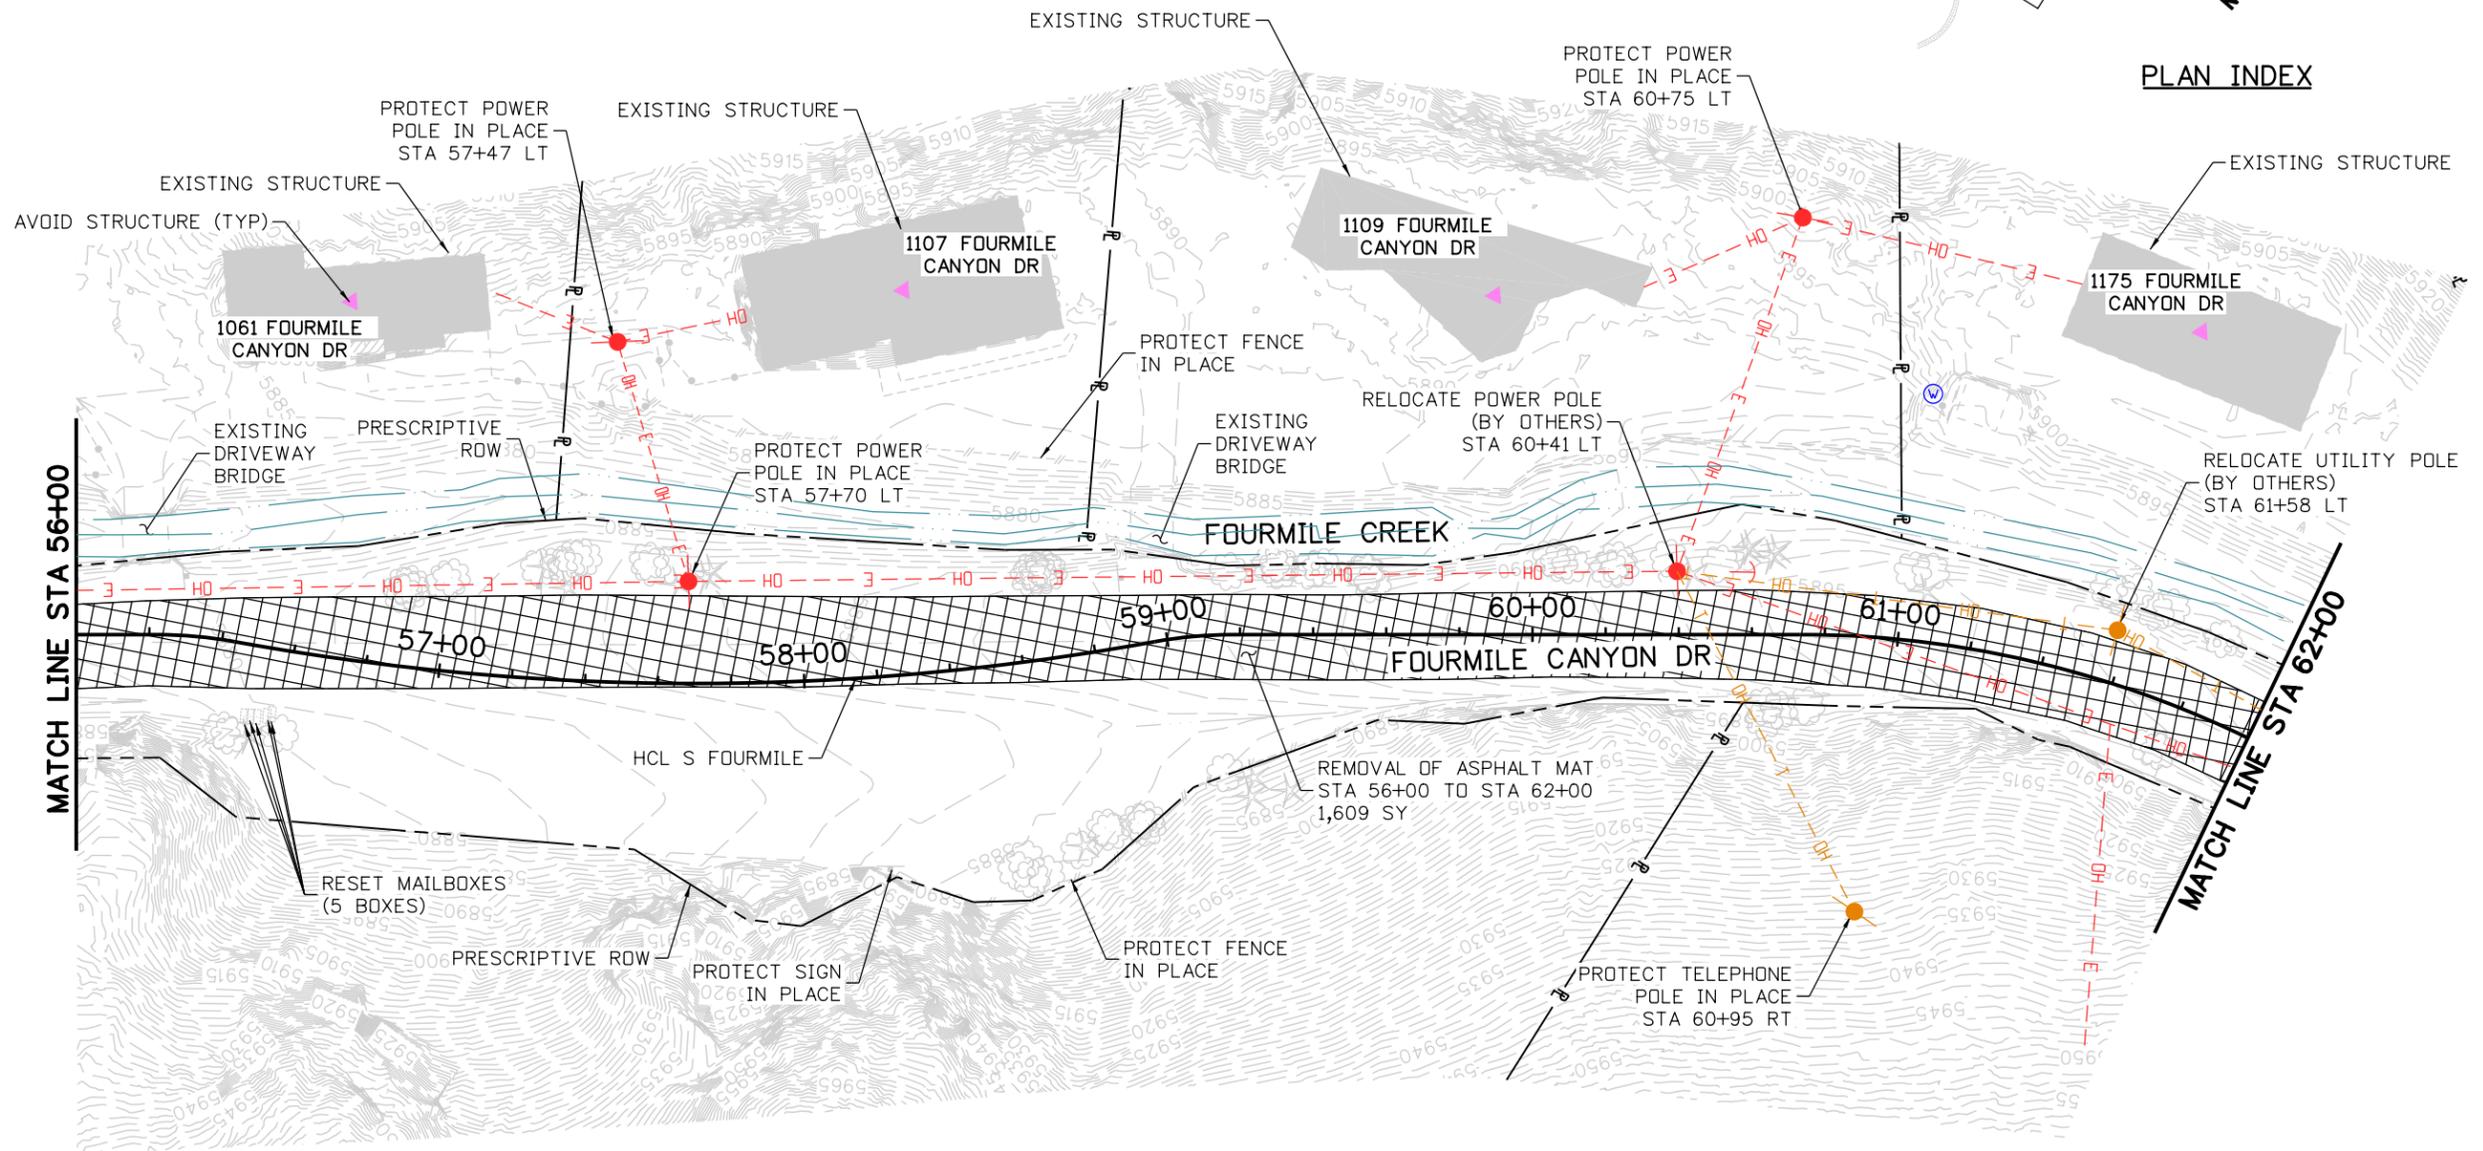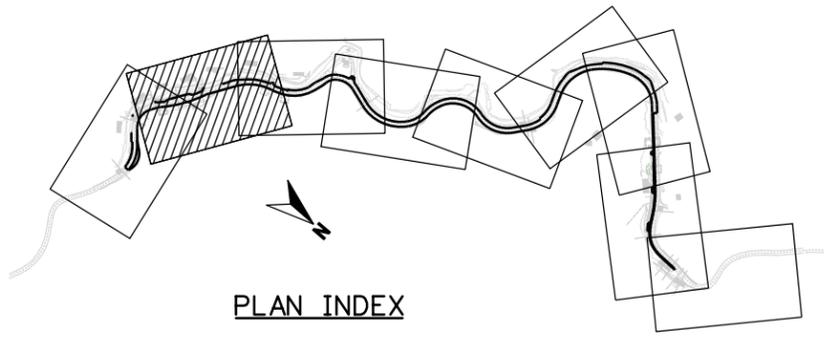

**NOTES:**

1. CONTRACTOR TO KEEP ALL DRIVE ENTRANCES & BRIDGES PROTECTED, MAINTAINED & OPEN DURING CONSTRUCTION.
2. PROTECT ALL PRIVATE PROPERTY ITEMS NOT SPECIFICALLY IDENTIFIED AS "TO BE REMOVED".
3. SEE TREE INVENTORY PLANS FOR TREE PROTECTIONS AND REMOVALS.
4. CONTRACTOR TO KEEP ALL MAILBOXES MAINTAINED & ACCESSIBLE DURING CONSTRUCTION.



**60% SET**



CALL UTILITY NOTIFICATION CENTER OF COLORADO  
CALL 2-BUSINESS DAYS IN ADVANCE BEFORE YOU DIG, GRADE, OR EXCAVATE FOR THE MARKING OF UNDERGROUND MEMBER UTILITIES

REVISIONS:	NO.	DATE	REVISION DESCRIPTION:



**BOULDER COUNTY TRANSPORTATION DEPARTMENT**  
**ENGINEERING DIVISION**  
**Michael Baker INTERNATIONAL**

DESIGNED: MEM	CAD: EAV	CHECKED: DTW	DATE: 08/30/16
---------------	----------	--------------	----------------

**FOURMILE CANYON DR (SOUTH)**  
**ROADWAY REMOVALS**  
**(2 OF 9)**



PROJECT NO: 4043.SEPT12C36 SHEET NO: 21

Mary\_Monks 8:27:07 PM 8/29/2016 p.m. \\DCP\APP\libr.mbakercorp.com\prod\Documents\Projects\Lakewood\Office\Boulder\County\Emergency\_Transportation\T03\08\_Sheet\_L\_Files\05\_Roadway\DGN\South\Fourmile\_Removal\_S-Plan02.dgn




**LEGEND**

 REMOVAL OF ASPHALT MAT

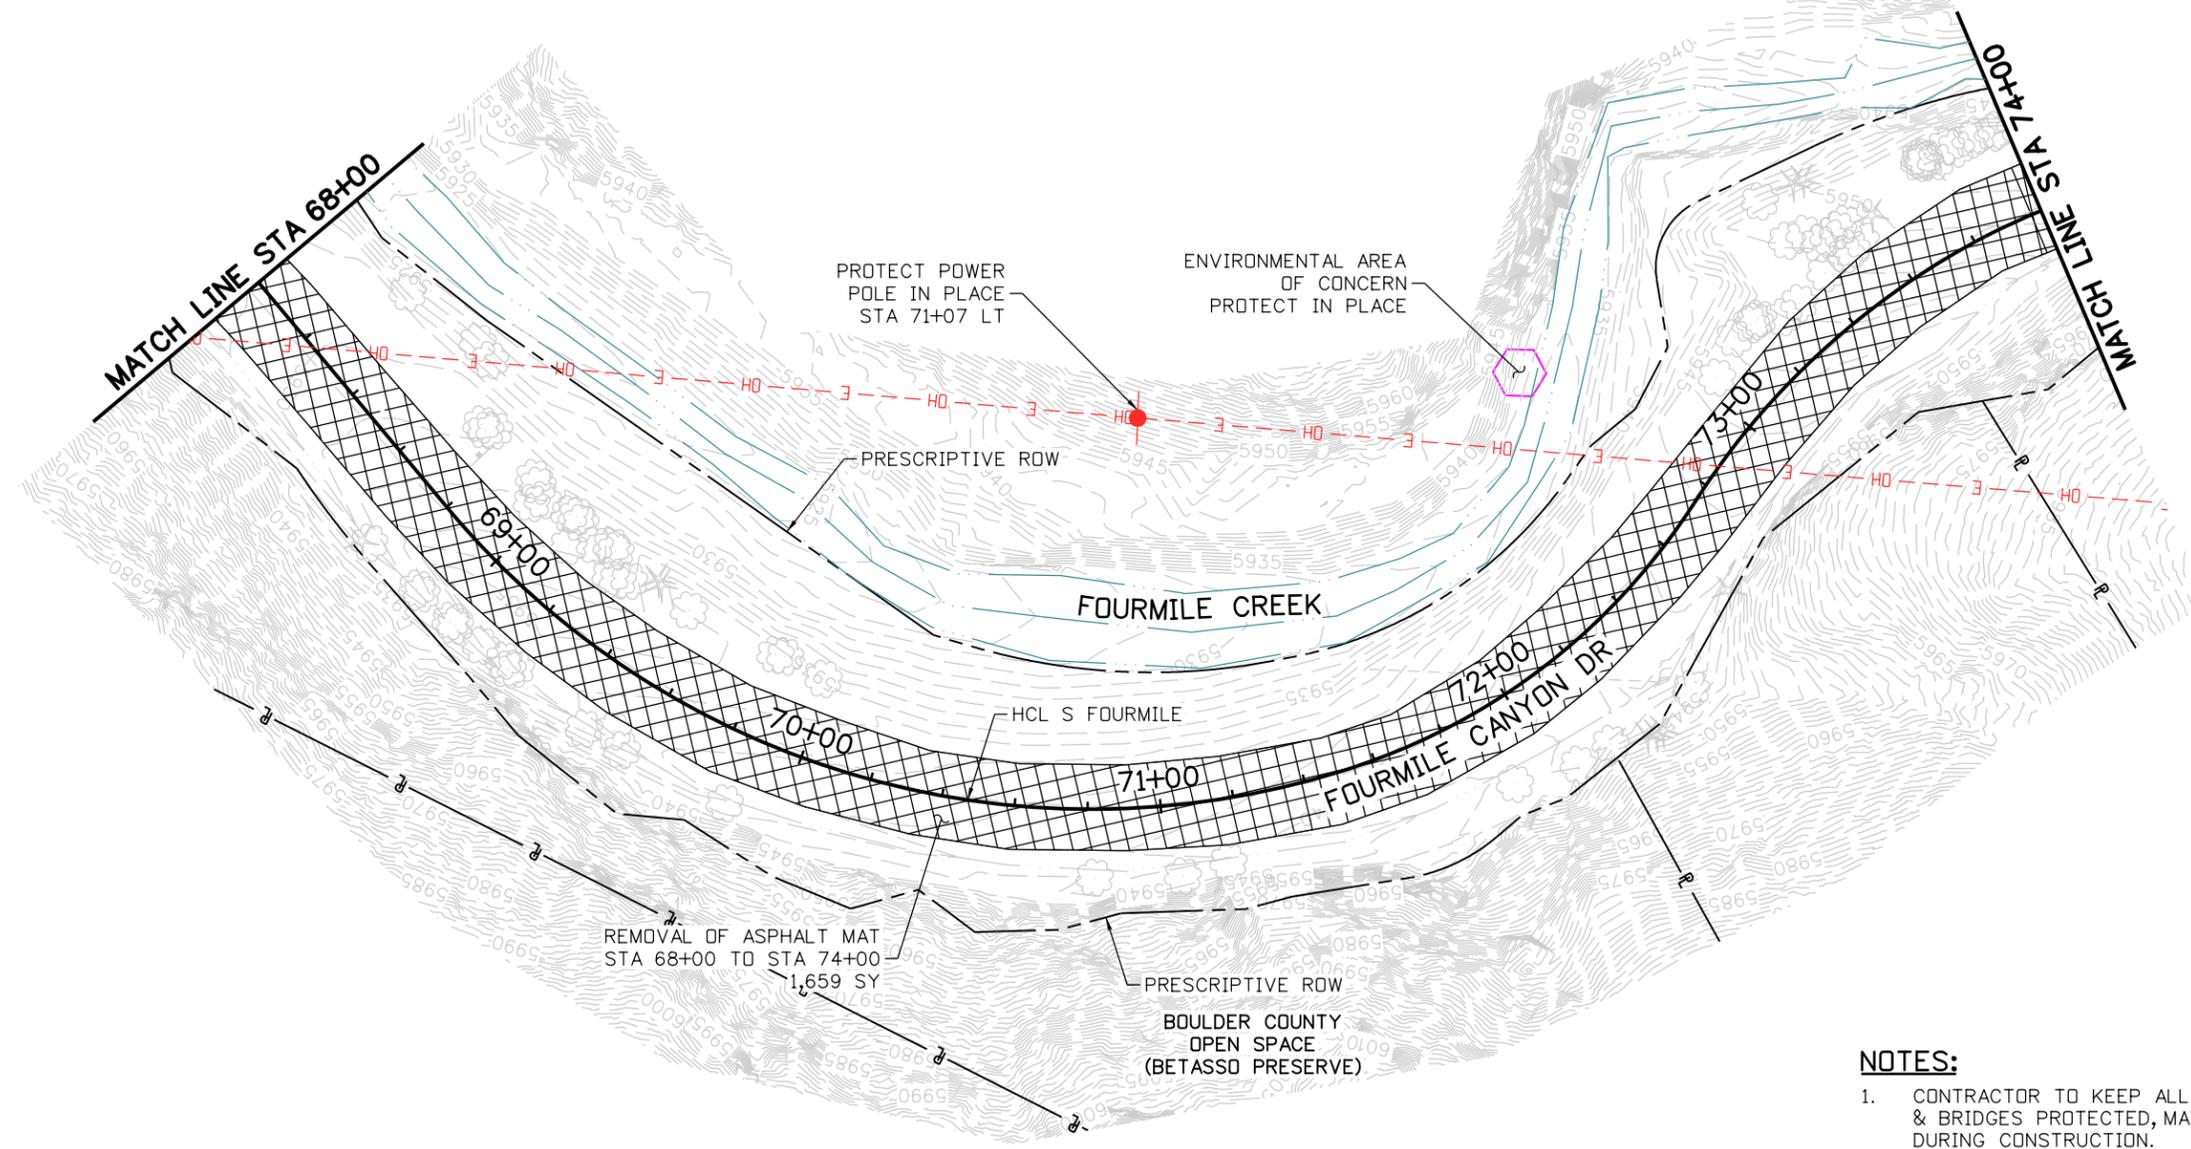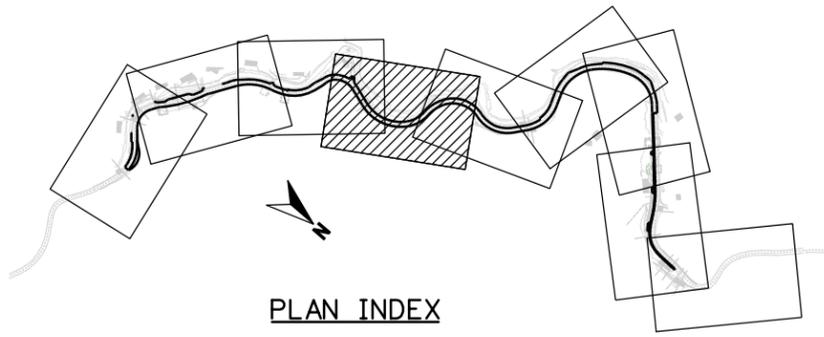

**NOTES:**

1. CONTRACTOR TO KEEP ALL DRIVE ENTRANCES & BRIDGES PROTECTED, MAINTAINED & OPEN DURING CONSTRUCTION.
2. PROTECT ALL PRIVATE PROPERTY ITEMS NOT SPECIFICALLY IDENTIFIED AS "TO BE REMOVED".
3. SEE TREE INVENTORY PLANS FOR TREE PROTECTIONS AND REMOVALS.
4. CONTRACTOR TO KEEP ALL MAILBOXES MAINTAINED & ACCESSIBLE DURING CONSTRUCTION.

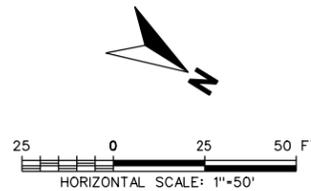

**60% SET**

CALL UTILITY NOTIFICATION CENTER OF COLORADO  
 CALL 2-BUSINESS DAYS IN ADVANCE BEFORE YOU DIG, GRADE, OR EXCAVATE FOR THE MARKING OF UNDERGROUND MEMBER UTILITIES

NO.	DATE	REVISION DESCRIPTION:

**BOULDER COUNTY TRANSPORTATION DEPARTMENT**  
**ENGINEERING DIVISION**  
 **Michael Baker INTERNATIONAL**



DESIGNED: MEM	CAD: EAV	CHECKED: DTW	DATE: 08/30/16
---------------	----------	--------------	----------------

**FOURMILE CANYON DR (SOUTH) ROADWAY REMOVALS (4 OF 9)**  
 PROJECT NO: 4043.SEPT12C36 SHEET NO: 23

Mary\_Monks 8:28:17 PM 8/29/2016 pww\DCPWAPP\lbr.mbakercorp.com\pwwprod\Documents\Projects\Lakewood\Office\Boulder\_County\_Emergency\_Transportation\T03\08\_Sheet\_Files\05\_Roadway\05\_South\_Fourmile\_Removal\_S\_Plan04.dgn


**LEGEND**

 REMOVAL OF ASPHALT MAT

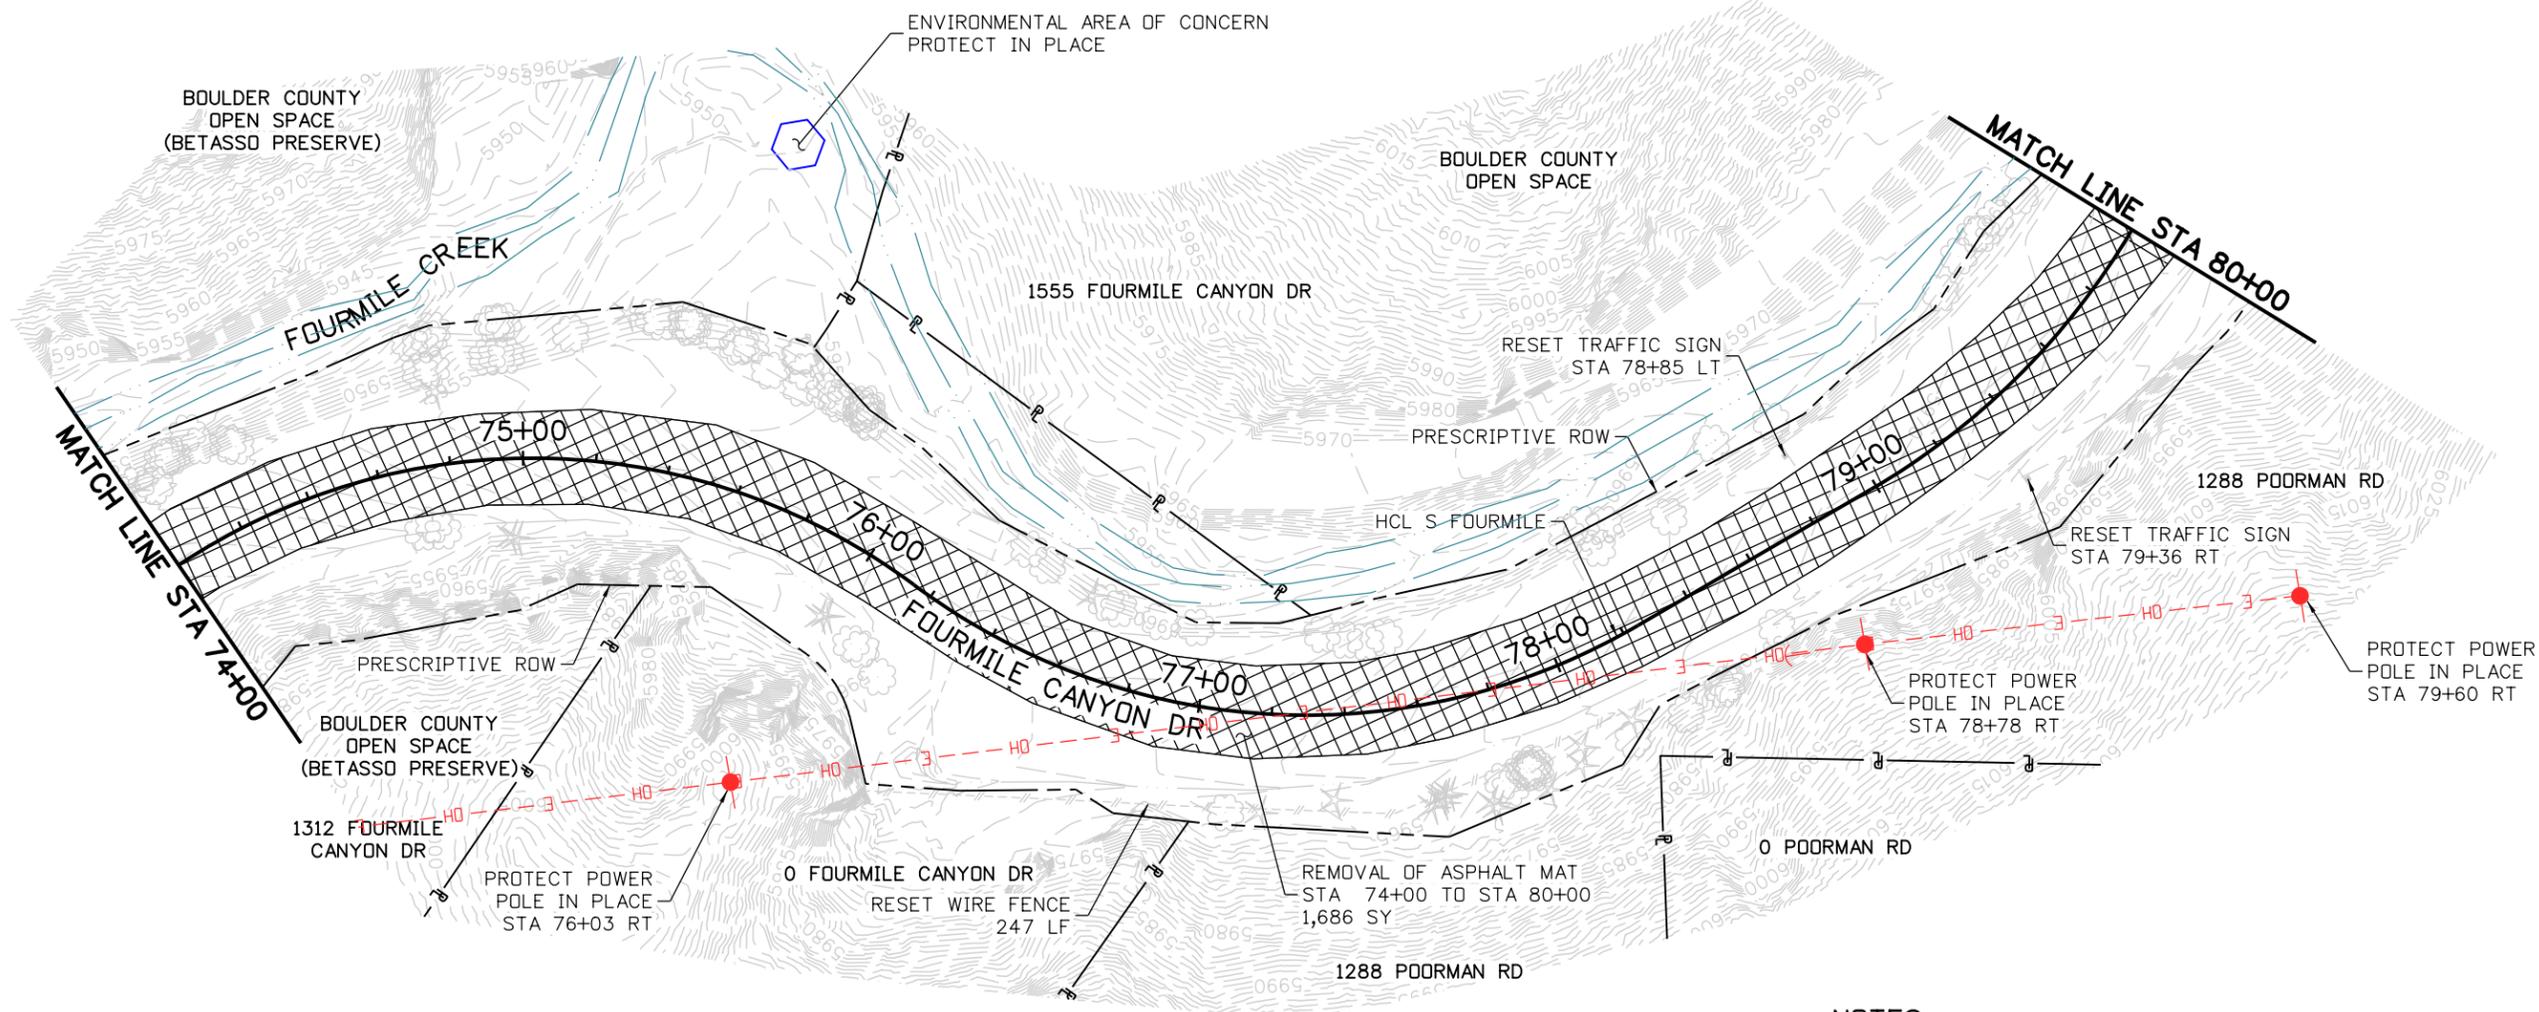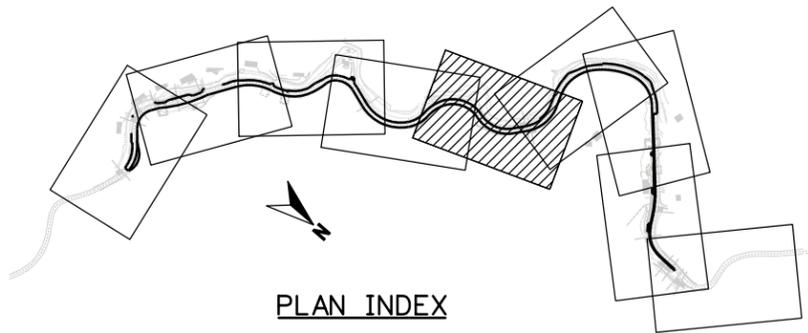

**NOTES:**

1. CONTRACTOR TO KEEP ALL DRIVE ENTRANCES & BRIDGES PROTECTED, MAINTAINED & OPEN DURING CONSTRUCTION.
2. PROTECT ALL PRIVATE PROPERTY ITEMS NOT SPECIFICALLY IDENTIFIED AS "TO BE REMOVED".
3. SEE TREE INVENTORY PLANS FOR TREE PROTECTIONS AND REMOVALS.
4. CONTRACTOR TO KEEP ALL MAILBOXES MAINTAINED & ACCESSIBLE DURING CONSTRUCTION.

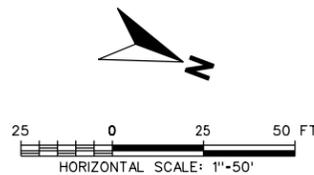

**60% SET**

CALL UTILITY NOTIFICATION CENTER OF COLORADO  
 CALL 2-BUSINESS DAYS IN ADVANCE BEFORE YOU DIG, GRADE, OR EXCAVATE FOR THE MARKING OF UNDERGROUND MEMBER UTILITIES



REVISIONS:	NO.	DATE	REVISION DESCRIPTION:



**BOULDER COUNTY TRANSPORTATION DEPARTMENT**  
**ENGINEERING DIVISION**  
**Michael Baker INTERNATIONAL**



DESIGNED:	CAD:	CHECKED:	DATE:
MEM	EAV	DTW	08/30/16

**FOURMILE CANYON DR (SOUTH) ROADWAY REMOVALS (5 OF 9)**  
 PROJECT NO: 4043.SEPT12C36 SHEET NO: 24

Mary\_Monks 8:28:49 PM 8/29/2016 pwr\1\DCP\APP\libr.mbakercorp.com\p\prod\Documents\Projects\Lakewood\Office\Boulder\_County\_Emergency\_Transportation\T03\08\_Sheet\_Files\05\_Roadway\05\_South\Fourmile\_Removal\_S-Plan05.dgn

**LEGEND**

 REMOVAL OF ASPHALT MAT

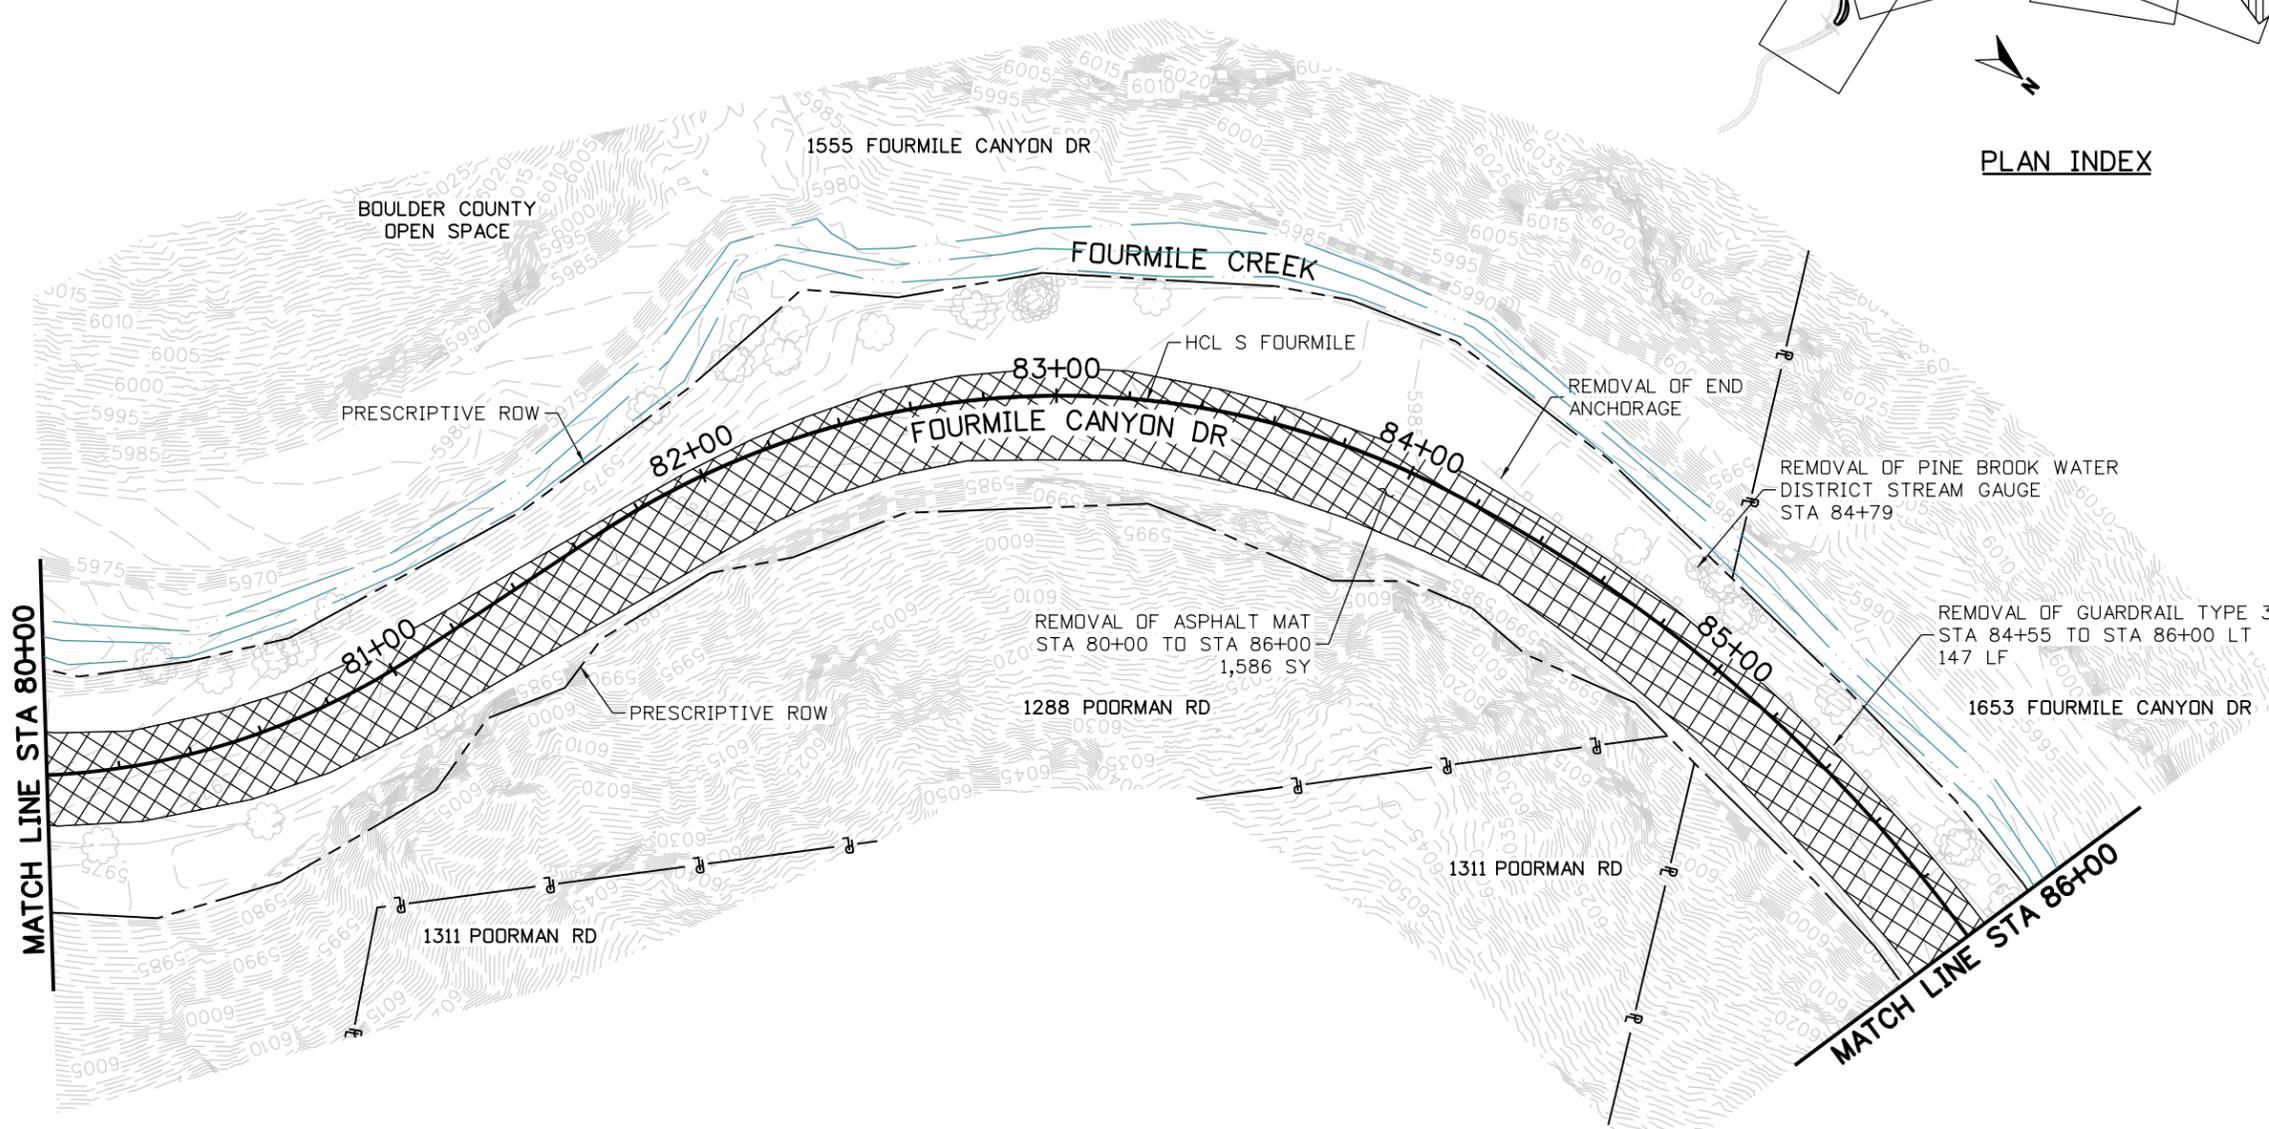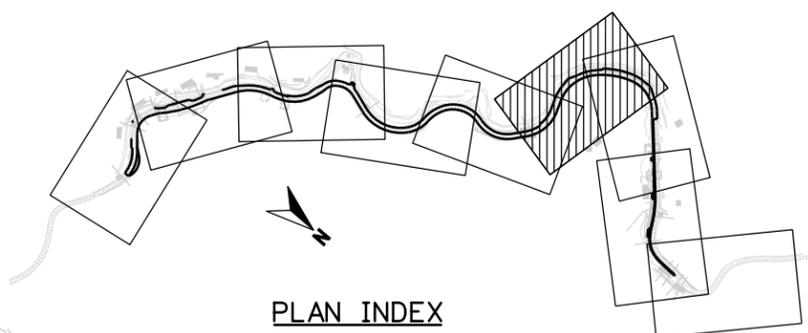

**NOTES:**

1. CONTRACTOR TO KEEP ALL DRIVE ENTRANCES & BRIDGES PROTECTED, MAINTAINED & OPEN DURING CONSTRUCTION.
2. PROTECT ALL PRIVATE PROPERTY ITEMS NOT SPECIFICALLY IDENTIFIED AS "TO BE REMOVED".
3. SEE TREE INVENTORY PLANS FOR TREE PROTECTIONS AND REMOVALS.
4. CONTRACTOR TO KEEP ALL MAILBOXES MAINTAINED & ACCESSIBLE DURING CONSTRUCTION.



**60% SET**

CALL UTILITY NOTIFICATION CENTER OF COLORADO  
**811**  
 CALL 2-BUSINESS DAYS IN ADVANCE BEFORE YOU DIG, GRADE, OR EXCAVATE FOR THE MARKING OF UNDERGROUND MEMBER UTILITIES

REVISIONS:	NO.	DATE	REVISION DESCRIPTION:

**BOULDER COUNTY TRANSPORTATION DEPARTMENT**  
**ENGINEERING DIVISION**  
 **Michael Baker INTERNATIONAL**



DESIGNED:	CAD:	CHECKED:	DATE:
MEM	EAV	DTW	08/30/16

**FOURMILE CANYON DR (SOUTH) ROADWAY REMOVALS (6 OF 9)**  
 PROJECT NO: 4043.SEPT12C36 SHEET NO: 25

Mary\_Monks 8/29/2016 PM 8:29:24 PM \\VCP\APP\libr.mbakercorp.com\p\prod\Documents\Projects\Lakewood\Office\Boulder\County\_Emergency\_Transportation\T03\08\_Sheet\_L\_Files\05\_Roadway\DN\South\Fourmile\_Removal\_S-Plan06.dgn


**LEGEND**

 REMOVAL OF ASPHALT MAT

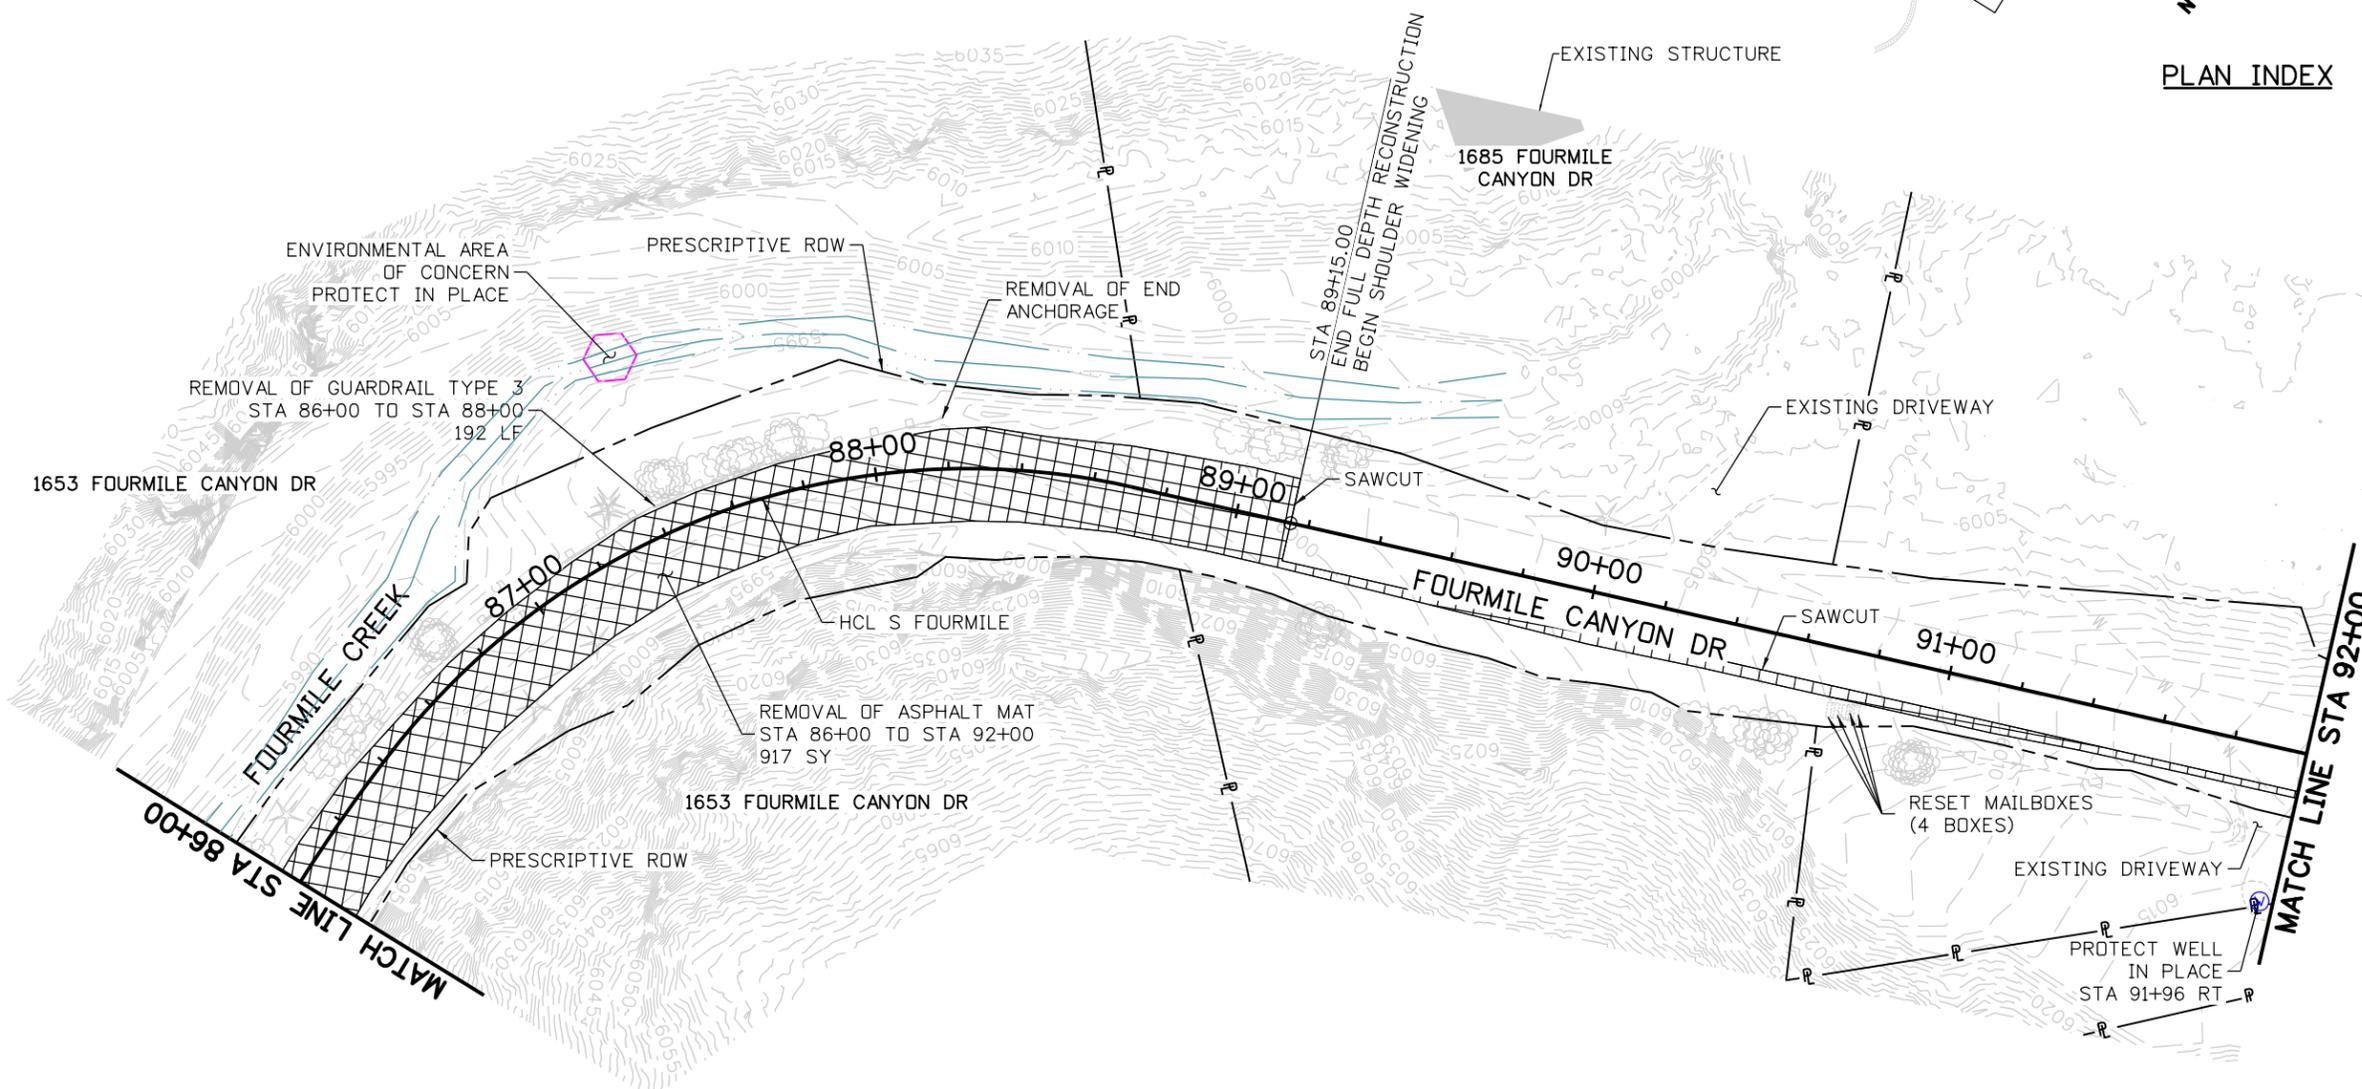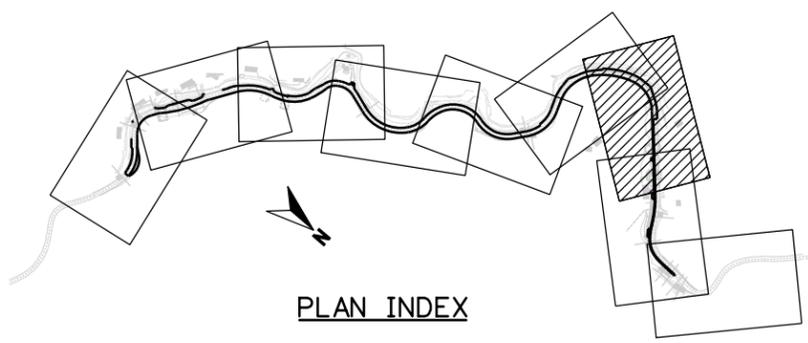

**NOTES:**

1. CONTRACTOR TO KEEP ALL DRIVE ENTRANCES & BRIDGES PROTECTED, MAINTAINED & OPEN DURING CONSTRUCTION.
2. PROTECT ALL PRIVATE PROPERTY ITEMS NOT SPECIFICALLY IDENTIFIED AS "TO BE REMOVED".
3. SEE TREE INVENTORY PLANS FOR TREE PROTECTIONS AND REMOVALS.
4. CONTRACTOR TO KEEP ALL MAILBOXES MAINTAINED & ACCESSIBLE DURING CONSTRUCTION.


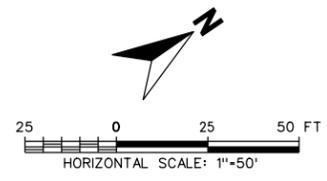


<b>60% SET</b>	 <p>CALL UTILITY NOTIFICATION CENTER OF COLORADO CALL 2-BUSINESS DAYS IN ADVANCE BEFORE YOU DIG, GRADE, OR EXCAVATE FOR THE MARKING OF UNDERGROUND MEMBER UTILITIES</p>	NO.	DATE	REVISION DESCRIPTION:	 <p><b>BOULDER COUNTY TRANSPORTATION DEPARTMENT</b> <b>ENGINEERING DIVISION</b></p> <p><b>Michael Baker</b> INTERNATIONAL</p>	DESIGNED:	CAD:	CHECKED:	DATE:	<p><b>FOURMILE CANYON DR (SOUTH)</b> <b>ROADWAY REMOVALS</b> <b>(7 OF 9)</b></p> <p>PROJECT NO: 4043.SEPT12C36 SHEET NO: 26</p>
						MEM	EAV	DTW	08/30/16	

Mary\_Monks 8:30:05 PM 8/29/2016 p.m. \\VDC\PI\P\APP\libr.mbakercorp.com\p\prod\Documents\Projects\Lakewood\Office\Boulder\County\Emergency\_Transportation\T03\08\_Sheet\_L\_Files\05\_Roadway\DN\South\Fourmile\_Removal\_S-Plan07.dgn

**LEGEND**

 REMOVAL OF ASPHALT MAT

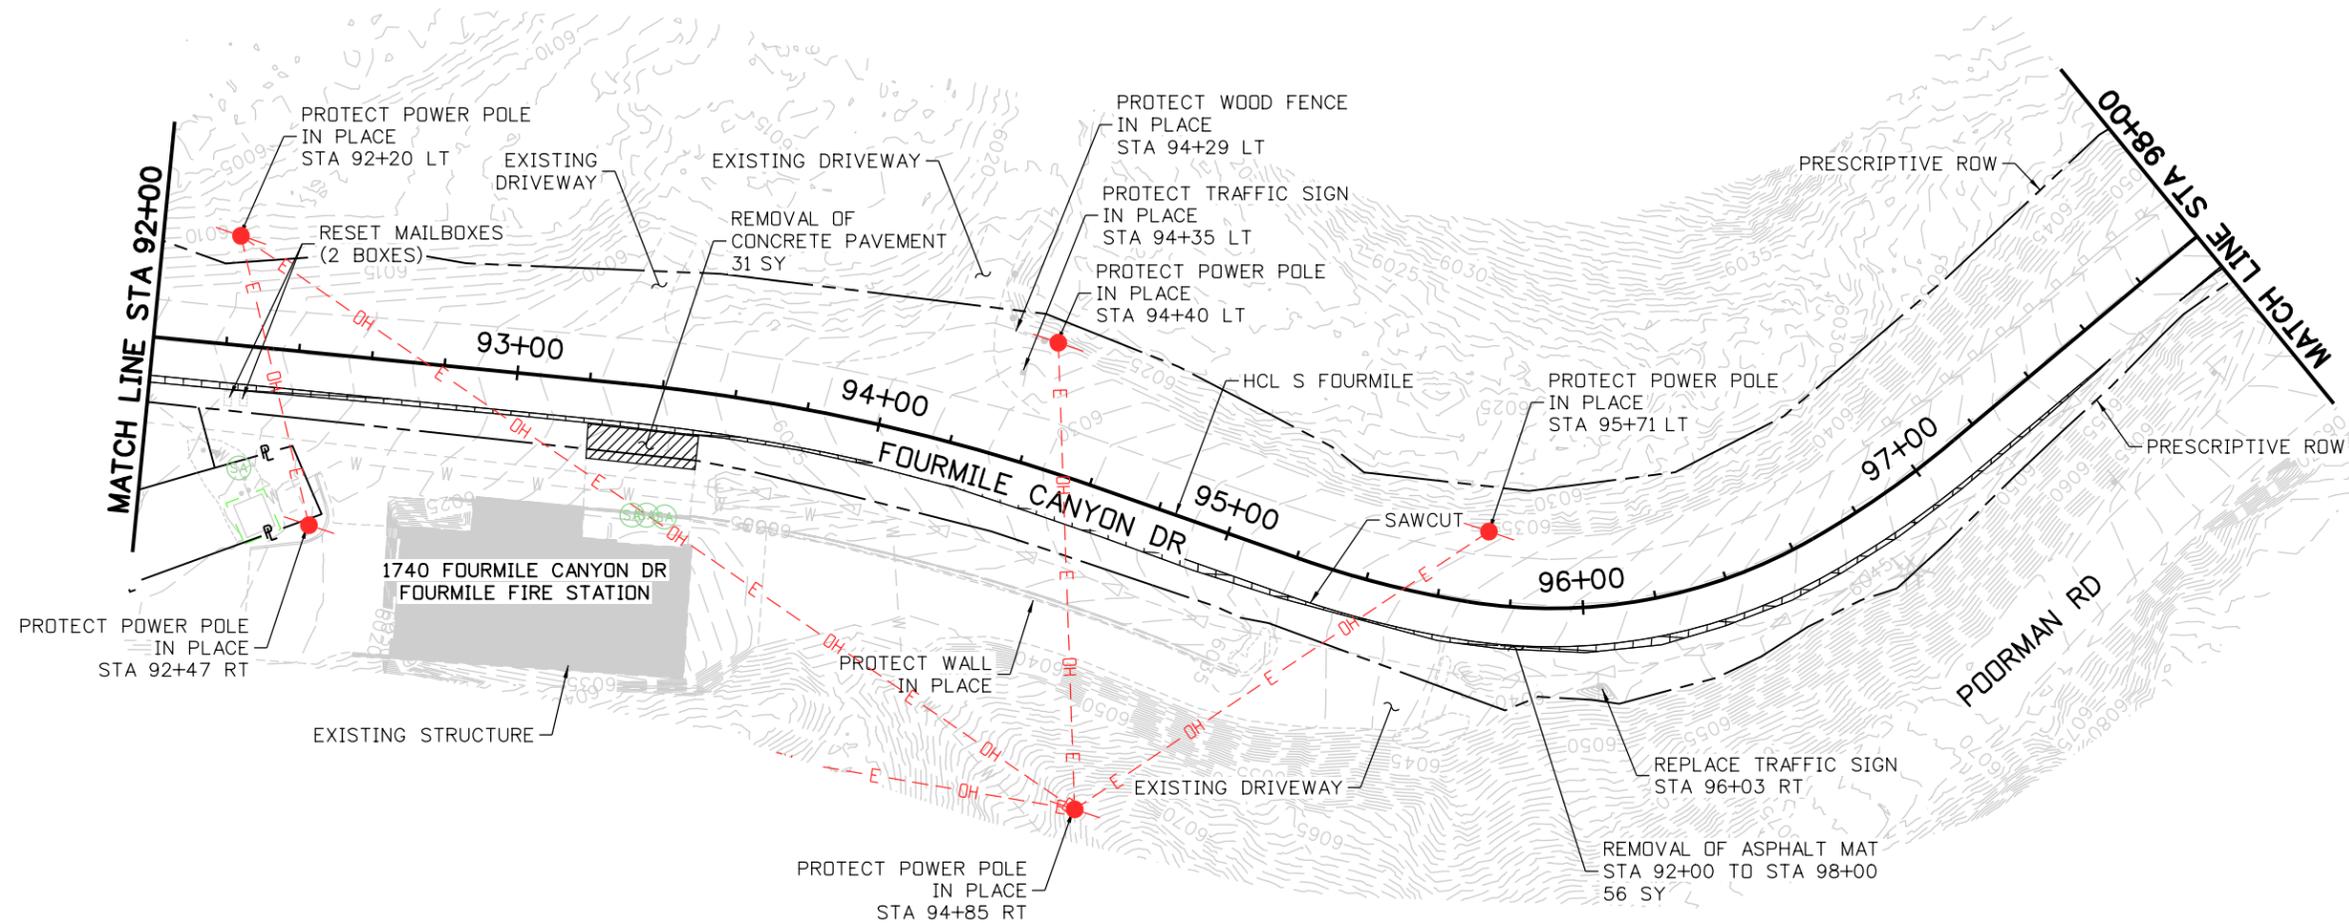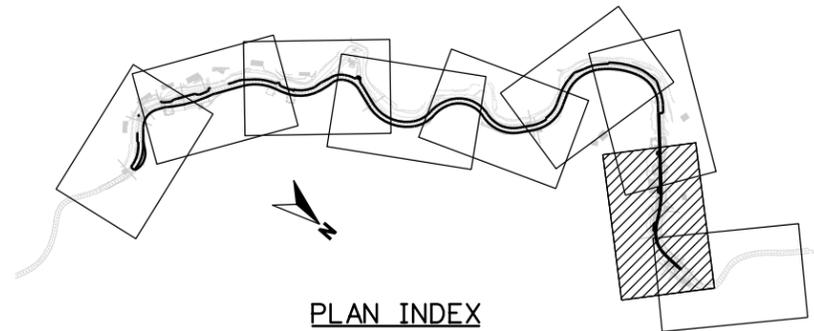

**NOTES:**

1. CONTRACTOR TO KEEP ALL DRIVE ENTRANCES & BRIDGES PROTECTED, MAINTAINED & OPEN DURING CONSTRUCTION.
2. PROTECT ALL PRIVATE PROPERTY ITEMS NOT SPECIFICALLY IDENTIFIED AS "TO BE REMOVED".
3. SEE TREE INVENTORY PLANS FOR TREE PROTECTIONS AND REMOVALS.
4. CONTRACTOR TO KEEP ALL MAILBOXES MAINTAINED & ACCESSIBLE DURING CONSTRUCTION.



60% SET



CALL UTILITY NOTIFICATION CENTER OF COLORADO  
CALL 2-BUSINESS DAYS IN ADVANCE BEFORE YOU DIG, GRADE, OR EXCAVATE FOR THE MARKING OF UNDERGROUND MEMBER UTILITIES

REVISIONS:	NO.	DATE	REVISION DESCRIPTION:



**BOULDER COUNTY TRANSPORTATION DEPARTMENT**  
**ENGINEERING DIVISION**  
**Michael Baker INTERNATIONAL**


DESIGNED: MEM	CAD: EAV	CHECKED: DTW	DATE: 08/30/16
---------------	----------	--------------	----------------



**FOURMILE CANYON DR (SOUTH)**  
**ROADWAY REMOVALS**  
**(8 OF 9)**

PROJECT NO: 4043.SEPT12C36 SHEET NO: 27

Mary\_Monks 8:30:43 PM 8/29/2016 p:\VDC\PI\P\1br.mbakercorp.com\p\prod\Documents\Projects\Lakewood\Office\Boulder\County\Emergency\_Transportation\T03\08\_Sheet\_Files\05\_Roadway\05\_South\Fourmile\_Removal\_S-Plan08.dgn


**LEGEND**

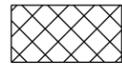 REMOVAL OF ASPHALT MAT

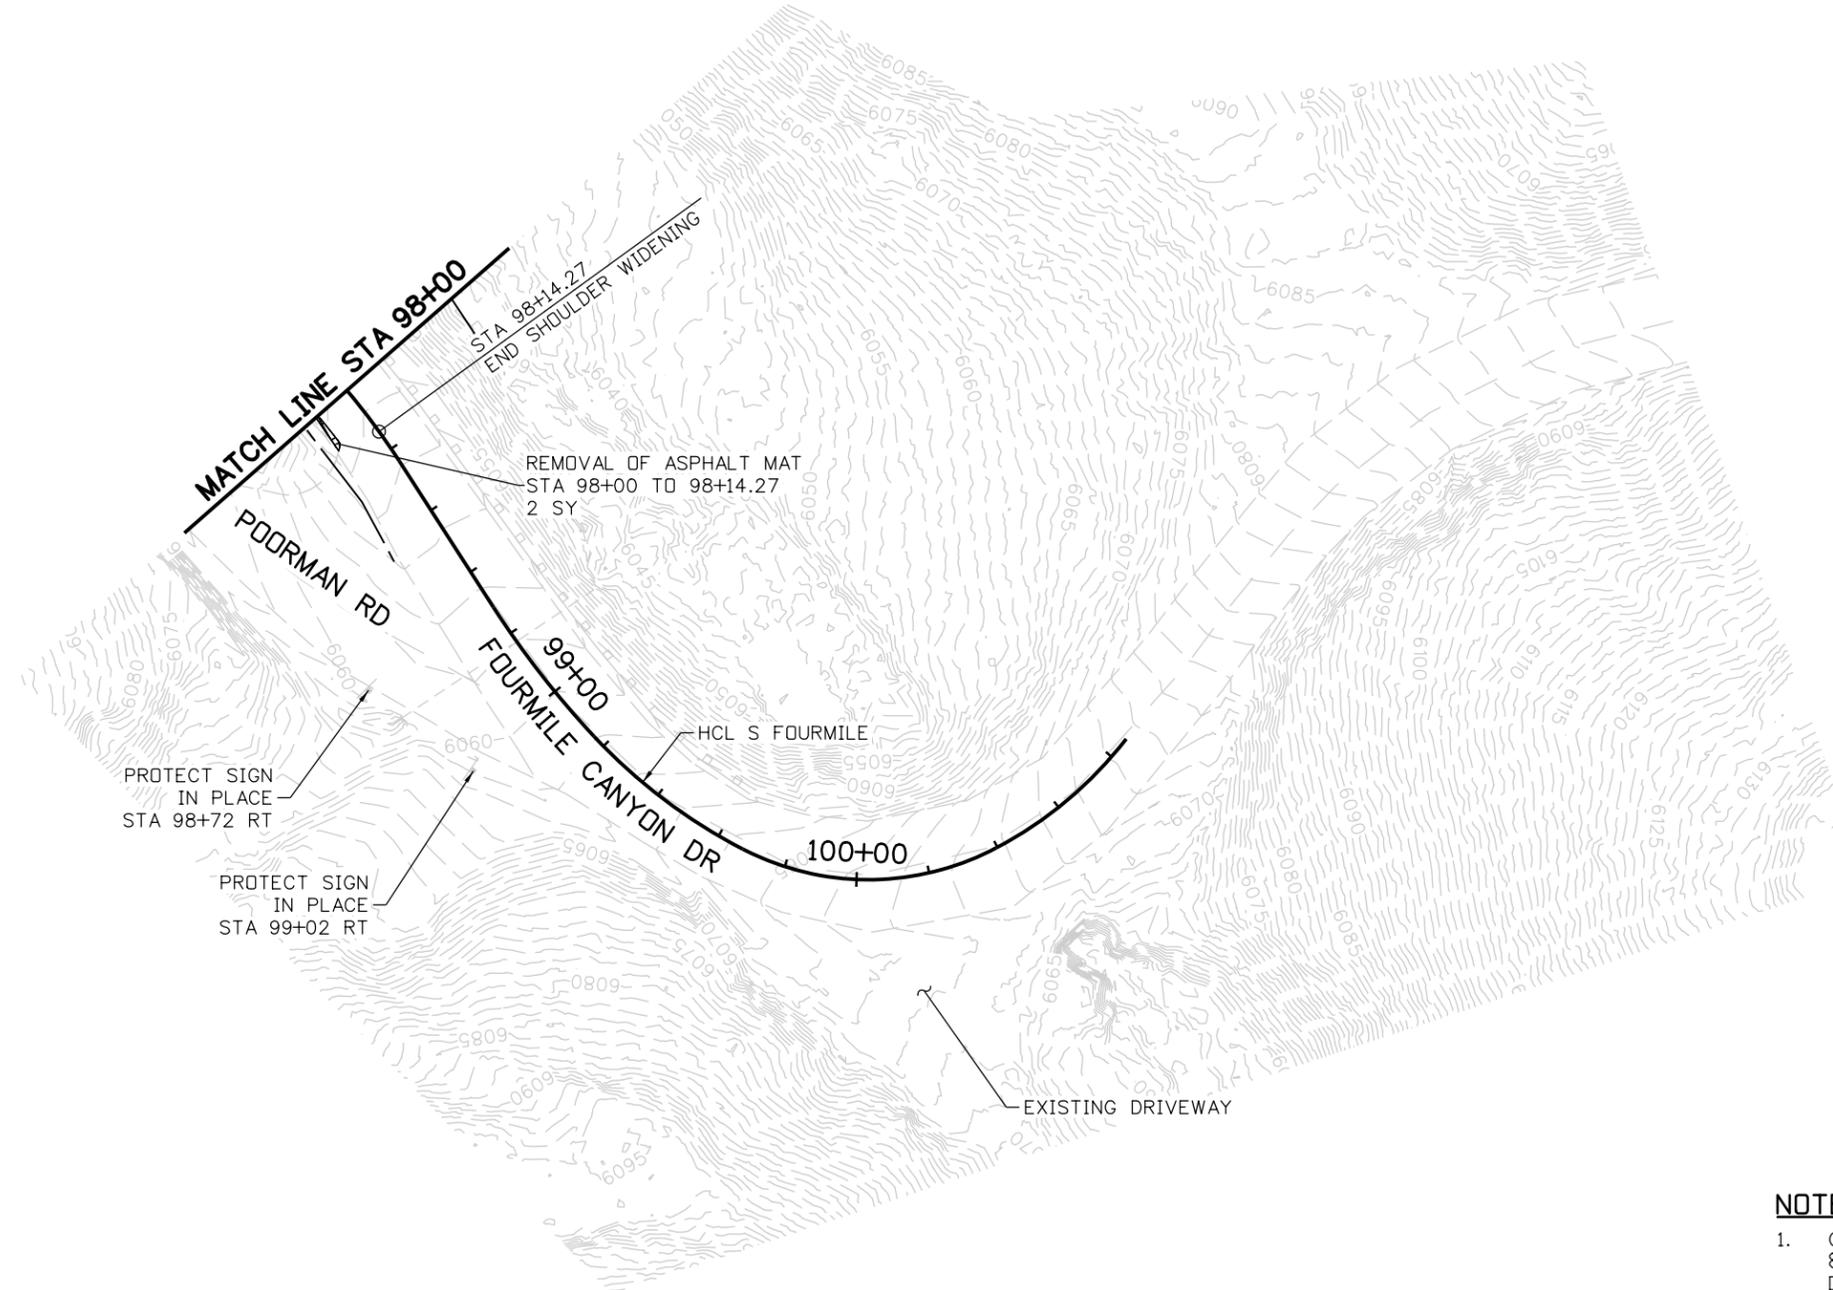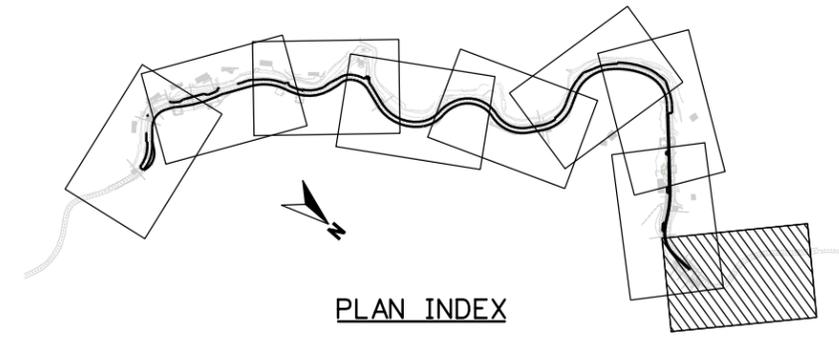

**NOTES:**

1. CONTRACTOR TO KEEP ALL DRIVE ENTRANCES & BRIDGES PROTECTED, MAINTAINED & OPEN DURING CONSTRUCTION.
2. PROTECT ALL PRIVATE PROPERTY ITEMS NOT SPECIFICALLY IDENTIFIED AS "TO BE REMOVED".
3. SEE TREE INVENTORY PLANS FOR TREE PROTECTIONS AND REMOVALS.
4. CONTRACTOR TO KEEP ALL MAILBOXES MAINTAINED & ACCESSIBLE DURING CONSTRUCTION.

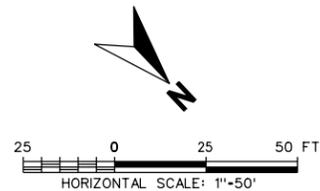


<b>60% SET</b>	 <p>CALL UTILITY NOTIFICATION CENTER OF COLORADO CALL 2-BUSINESS DAYS IN ADVANCE BEFORE YOU DIG, GRADE, OR EXCAVATE FOR THE MARKING OF UNDERGROUND MEMBER UTILITIES</p>	<table border="1" style="width: 100%; border-collapse: collapse;"> <thead> <tr> <th style="font-size: 8px;">REVISIONS:</th> <th style="font-size: 8px;">NO.</th> <th style="font-size: 8px;">DATE</th> <th style="font-size: 8px;">REVISION DESCRIPTION:</th> </tr> </thead> <tbody> <tr> <td style="height: 15px;"> </td> <td> </td> <td> </td> <td> </td> </tr> <tr> <td style="height: 15px;"> </td> <td> </td> <td> </td> <td> </td> </tr> </tbody> </table>	REVISIONS:	NO.	DATE	REVISION DESCRIPTION:									 <p><b>BOULDER COUNTY TRANSPORTATION DEPARTMENT</b> <b>ENGINEERING DIVISION</b> <b>Michael Baker</b> <b>INTERNATIONAL</b></p>	<table border="1" style="width: 100%; border-collapse: collapse; font-size: 8px;"> <tr> <td>DESIGNED:</td> <td>CAD:</td> <td>CHECKED:</td> <td>DATE:</td> </tr> <tr> <td style="text-align: center;">MEM</td> <td style="text-align: center;">EAV</td> <td style="text-align: center;">DTW</td> <td style="text-align: center;">08/30/16</td> </tr> </table>	DESIGNED:	CAD:	CHECKED:	DATE:	MEM	EAV	DTW	08/30/16	<p><b>FOURMILE CANYON DR (SOUTH)</b> <b>ROADWAY REMOVALS</b> <b>(9 OF 9)</b></p> <p style="font-size: 8px;">PROJECT NO: 4043.SEPT12C36 SHEET NO: 28</p>
REVISIONS:	NO.	DATE	REVISION DESCRIPTION:																						
DESIGNED:	CAD:	CHECKED:	DATE:																						
MEM	EAV	DTW	08/30/16																						


Mary\_Monks 8:31:23 PM 8/29/2016 pwr\DCPWAPP\lbr.mbakercorp.com\pwrprod\Documents\Projects\Lakewood\Office\Boulder\_County\_Emergency\_Transportation\T03\08\_Sheet\_L\_Files\05\_Roadway\DN\South\Fourmile\_Removals\_S-Plan09.dgn

**LEGEND**

 REMOVAL OF ASPHALT MAT

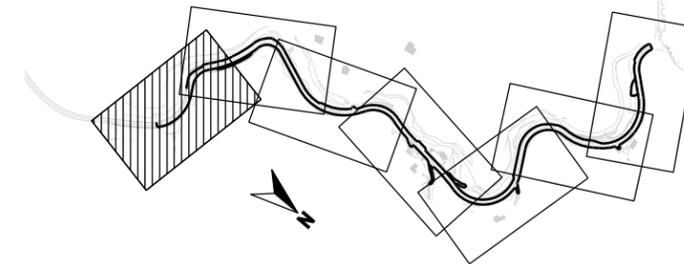

**PLAN INDEX**

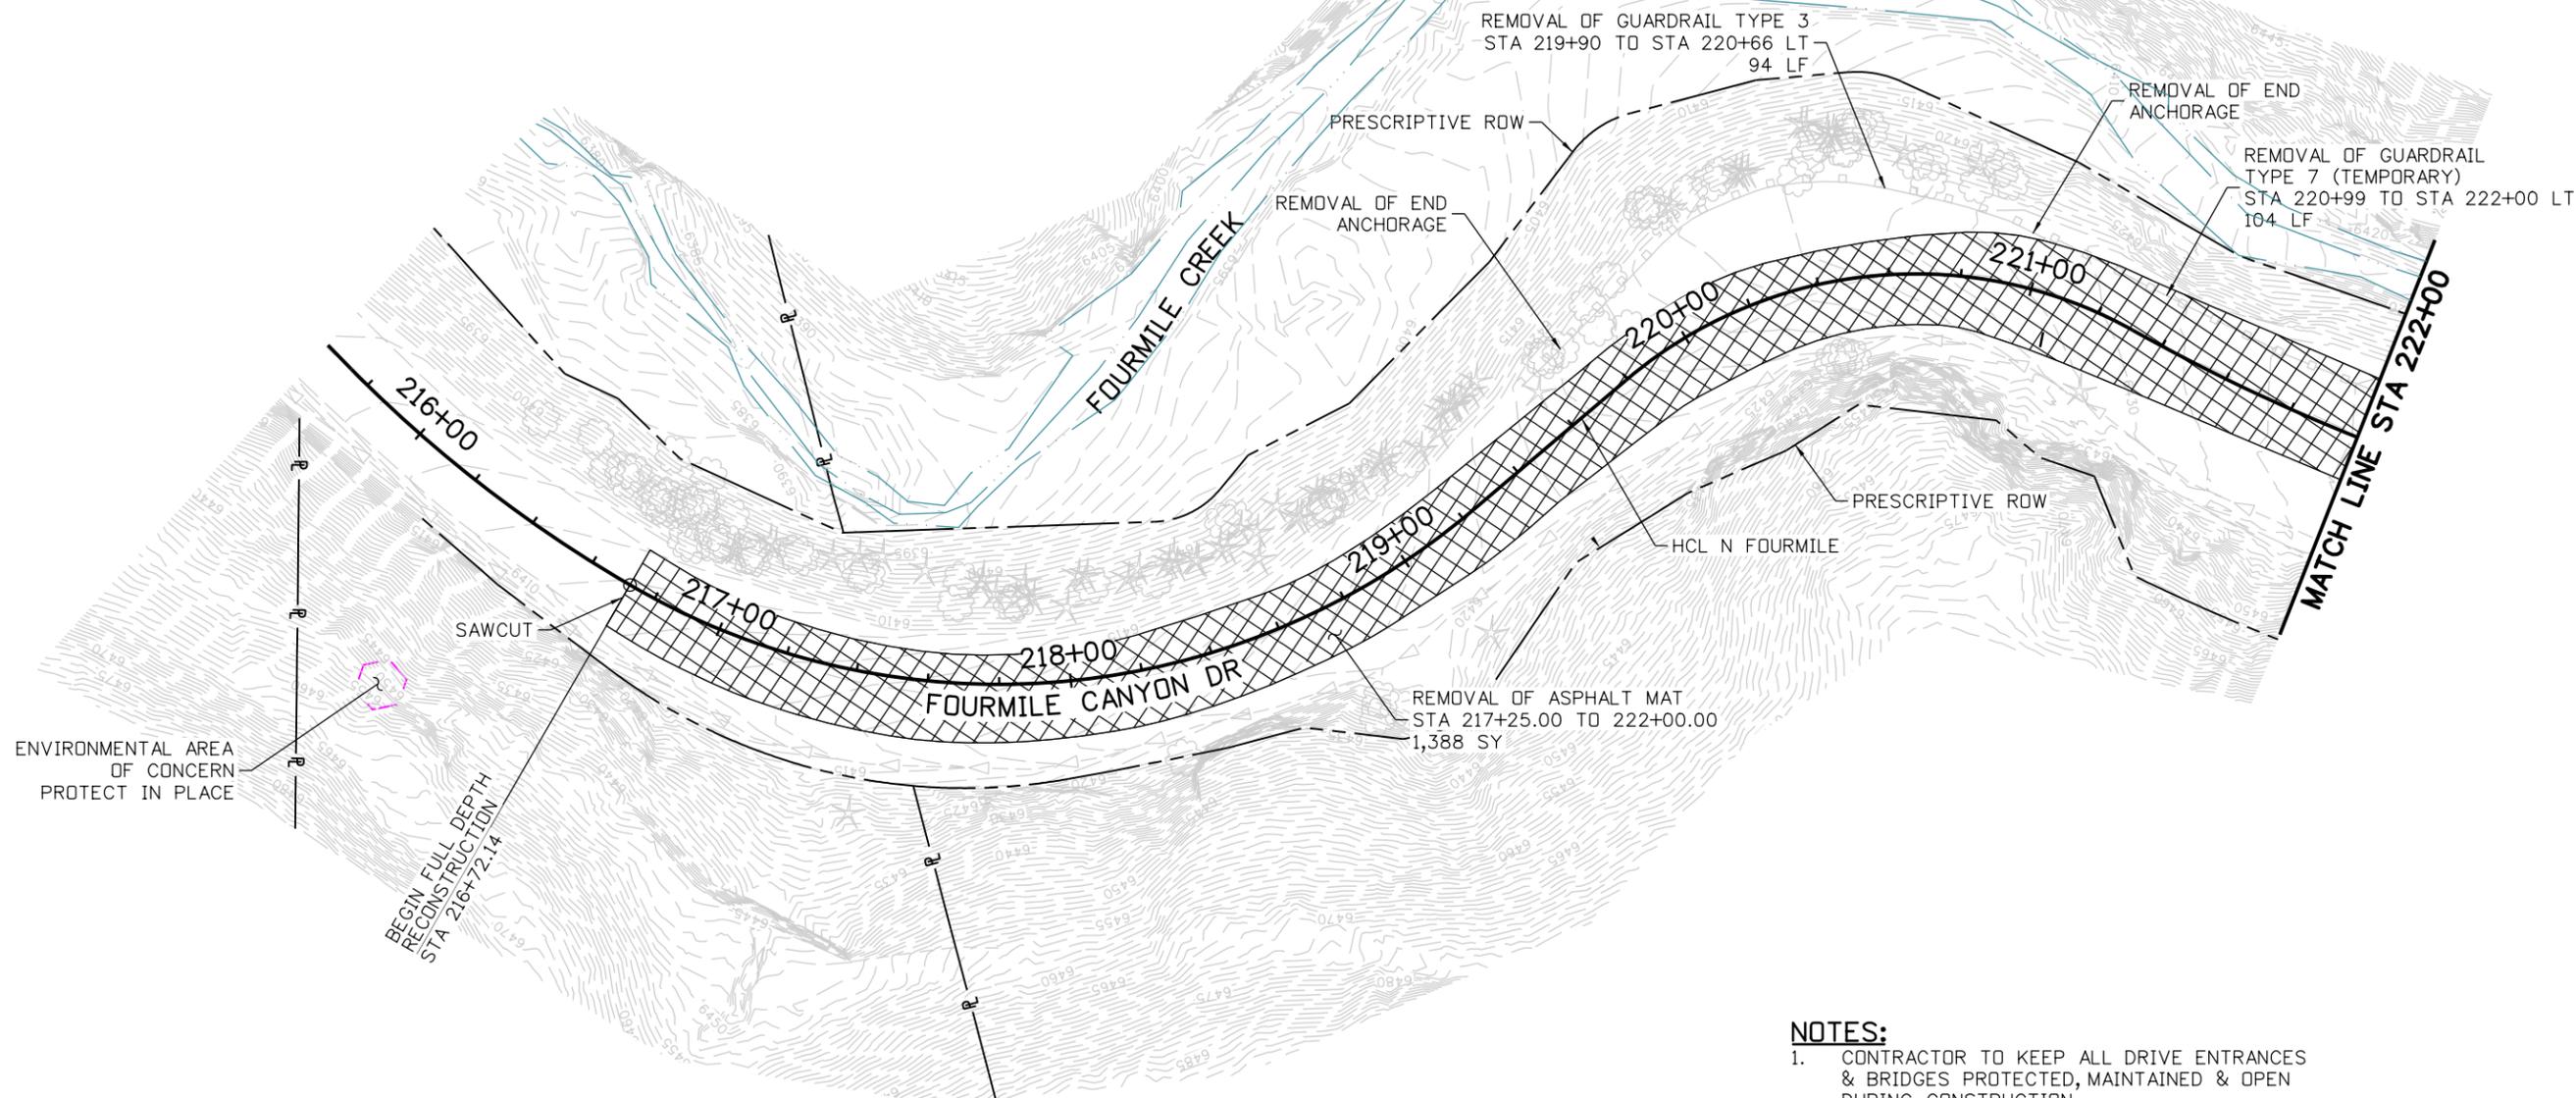

**NOTES:**

1. CONTRACTOR TO KEEP ALL DRIVE ENTRANCES & BRIDGES PROTECTED, MAINTAINED & OPEN DURING CONSTRUCTION.
2. PROTECT ALL PRIVATE PROPERTY ITEMS NOT SPECIFICALLY IDENTIFIED AS "TO BE REMOVED".
3. SEE TREE INVENTORY PLANS FOR TREE PROTECTIONS AND REMOVALS.
4. CONTRACTOR TO KEEP ALL MAILBOXES MAINTAINED & ACCESSIBLE DURING CONSTRUCTION.



**60% SET**



CALL UTILITY NOTIFICATION CENTER OF COLORADO  
CALL 2-BUSINESS DAYS IN ADVANCE BEFORE YOU DIG, GRADE, OR EXCAVATE FOR THE MARKING OF UNDERGROUND MEMBER UTILITIES

REVISIONS:	NO.	DATE	REVISION DESCRIPTION:



**BOULDER COUNTY TRANSPORTATION DEPARTMENT**  
**ENGINEERING DIVISION**  
**Michael Baker INTERNATIONAL**


DESIGNED:	CAD:	CHECKED:	DATE:
MEM	EAV	DTW	08/30/16


**FOURMILE CANYON DR (NORTH)**  
**ROADWAY REMOVALS**  
**(1 OF 7)**

PROJECT NO: 4043.SEPT12C36 SHEET NO: 29


Mary\_Monks 8:31:58 PM 8/29/2016 p:\w\DCPWAPP\lbr.mbakercorp.com\p\p\prod\Documents\Projects\Lakewood\Office\Boulder\_County\_Emergency\_Transportation\T03\08\_Sheet\_L\_Files\05\_Roadway\05\_DGN\North\Fourmile\_Removal\_N-Plan01.dgn

**LEGEND**

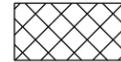 REMOVAL OF ASPHALT MAT

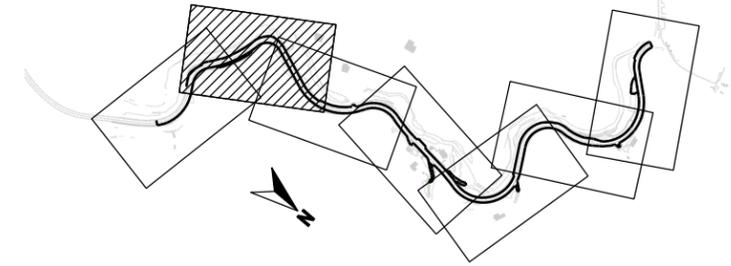

**PLAN INDEX**

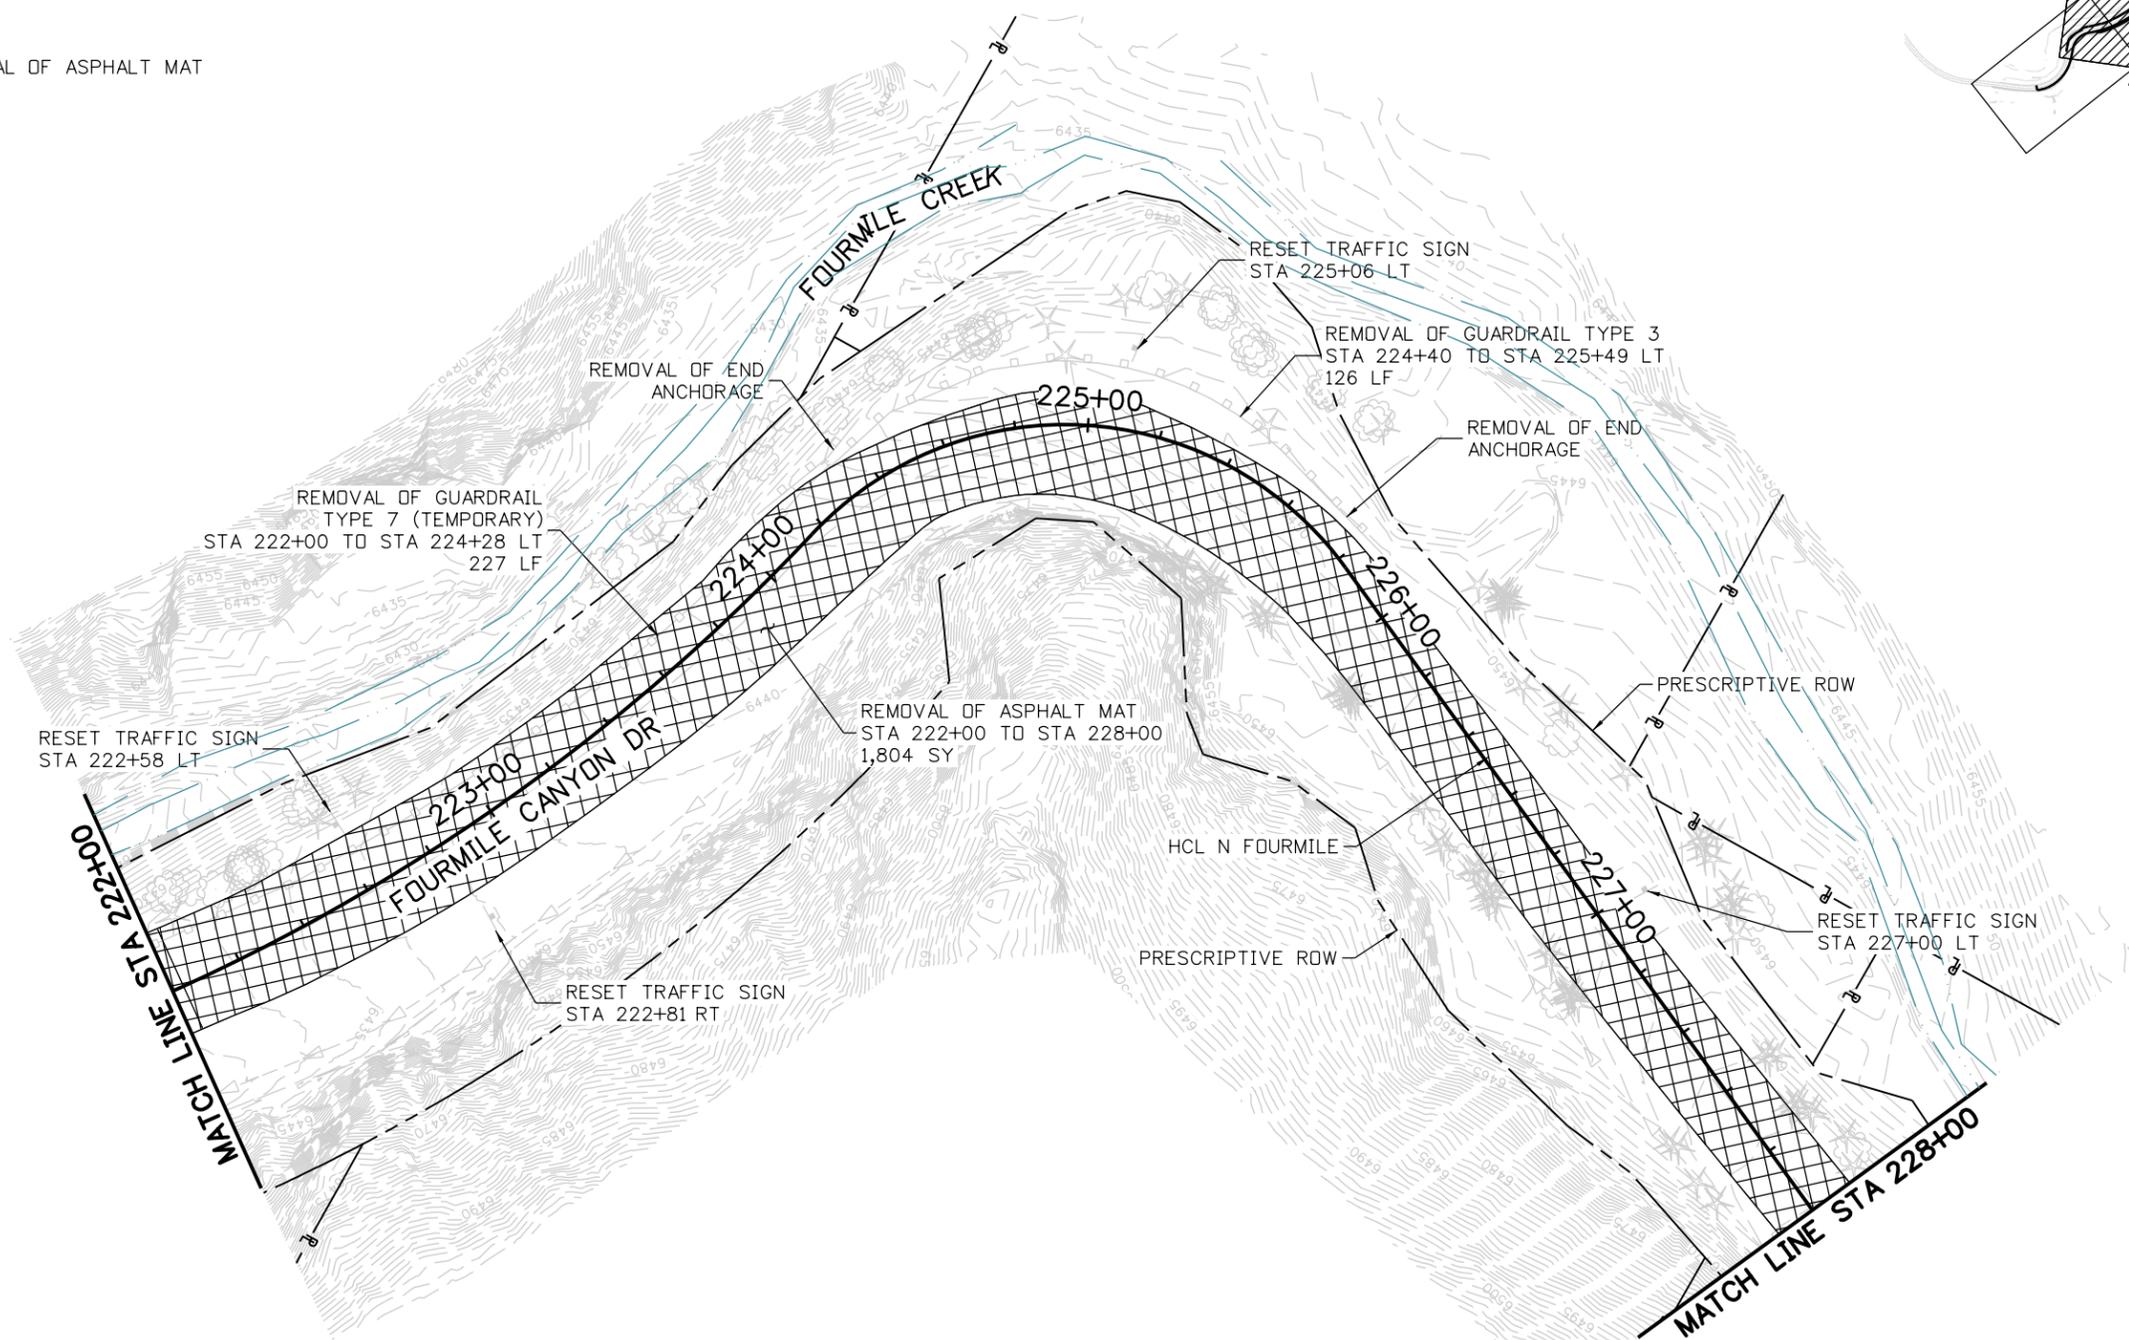

**NOTES:**

1. CONTRACTOR TO KEEP ALL DRIVE ENTRANCES & BRIDGES PROTECTED, MAINTAINED & OPEN DURING CONSTRUCTION.
2. PROTECT ALL PRIVATE PROPERTY ITEMS NOT SPECIFICALLY IDENTIFIED AS "TO BE REMOVED".
3. SEE TREE INVENTORY PLANS FOR TREE PROTECTIONS AND REMOVALS.
4. CONTRACTOR TO KEEP ALL MAILBOXES MAINTAINED & ACCESSIBLE DURING CONSTRUCTION.



**60% SET**

CALL UTILITY NOTIFICATION CENTER OF COLORADO  
 CALL 2-BUSINESS DAYS IN ADVANCE BEFORE YOU DIG, GRADE, OR EXCAVATE FOR THE MARKING OF UNDERGROUND MEMBER UTILITIES

REVISIONS:	NO.	DATE	REVISION DESCRIPTION:


 **BOULDER COUNTY TRANSPORTATION DEPARTMENT**  
**ENGINEERING DIVISION**  
 **Michael Baker INTERNATIONAL**


DESIGNED:	CAD:	CHECKED:	DATE:
MEM	EAV	DTW	08/30/16

**FOURMILE CANYON DR (NORTH) ROADWAY REMOVALS (2 OF 7)**  
 PROJECT NO: 4043.SEPT12C36 SHEET NO: 30


Mary\_Monks 8:32:37 PM 8/29/2016 p.m. \\DCP\APP\libr.mbakercorp.com\prod\Documents\Projects\Lakewood\Office\Boulder\County\_Emergency\_Transportation\T03\08\_Sheet\_Files\05\_Roadway\DGN\North\Fourmile\_Removal\_N-Plan02.dgn

**LEGEND**

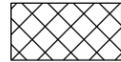 REMOVAL OF ASPHALT MAT

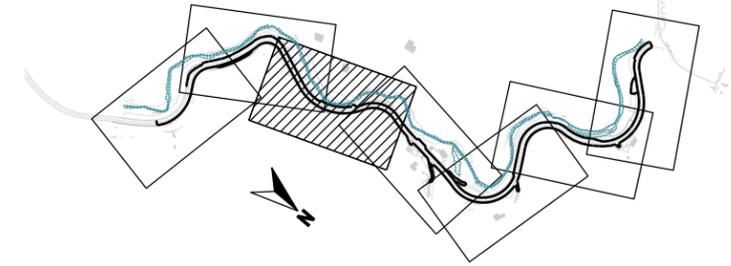


**PLAN INDEX**

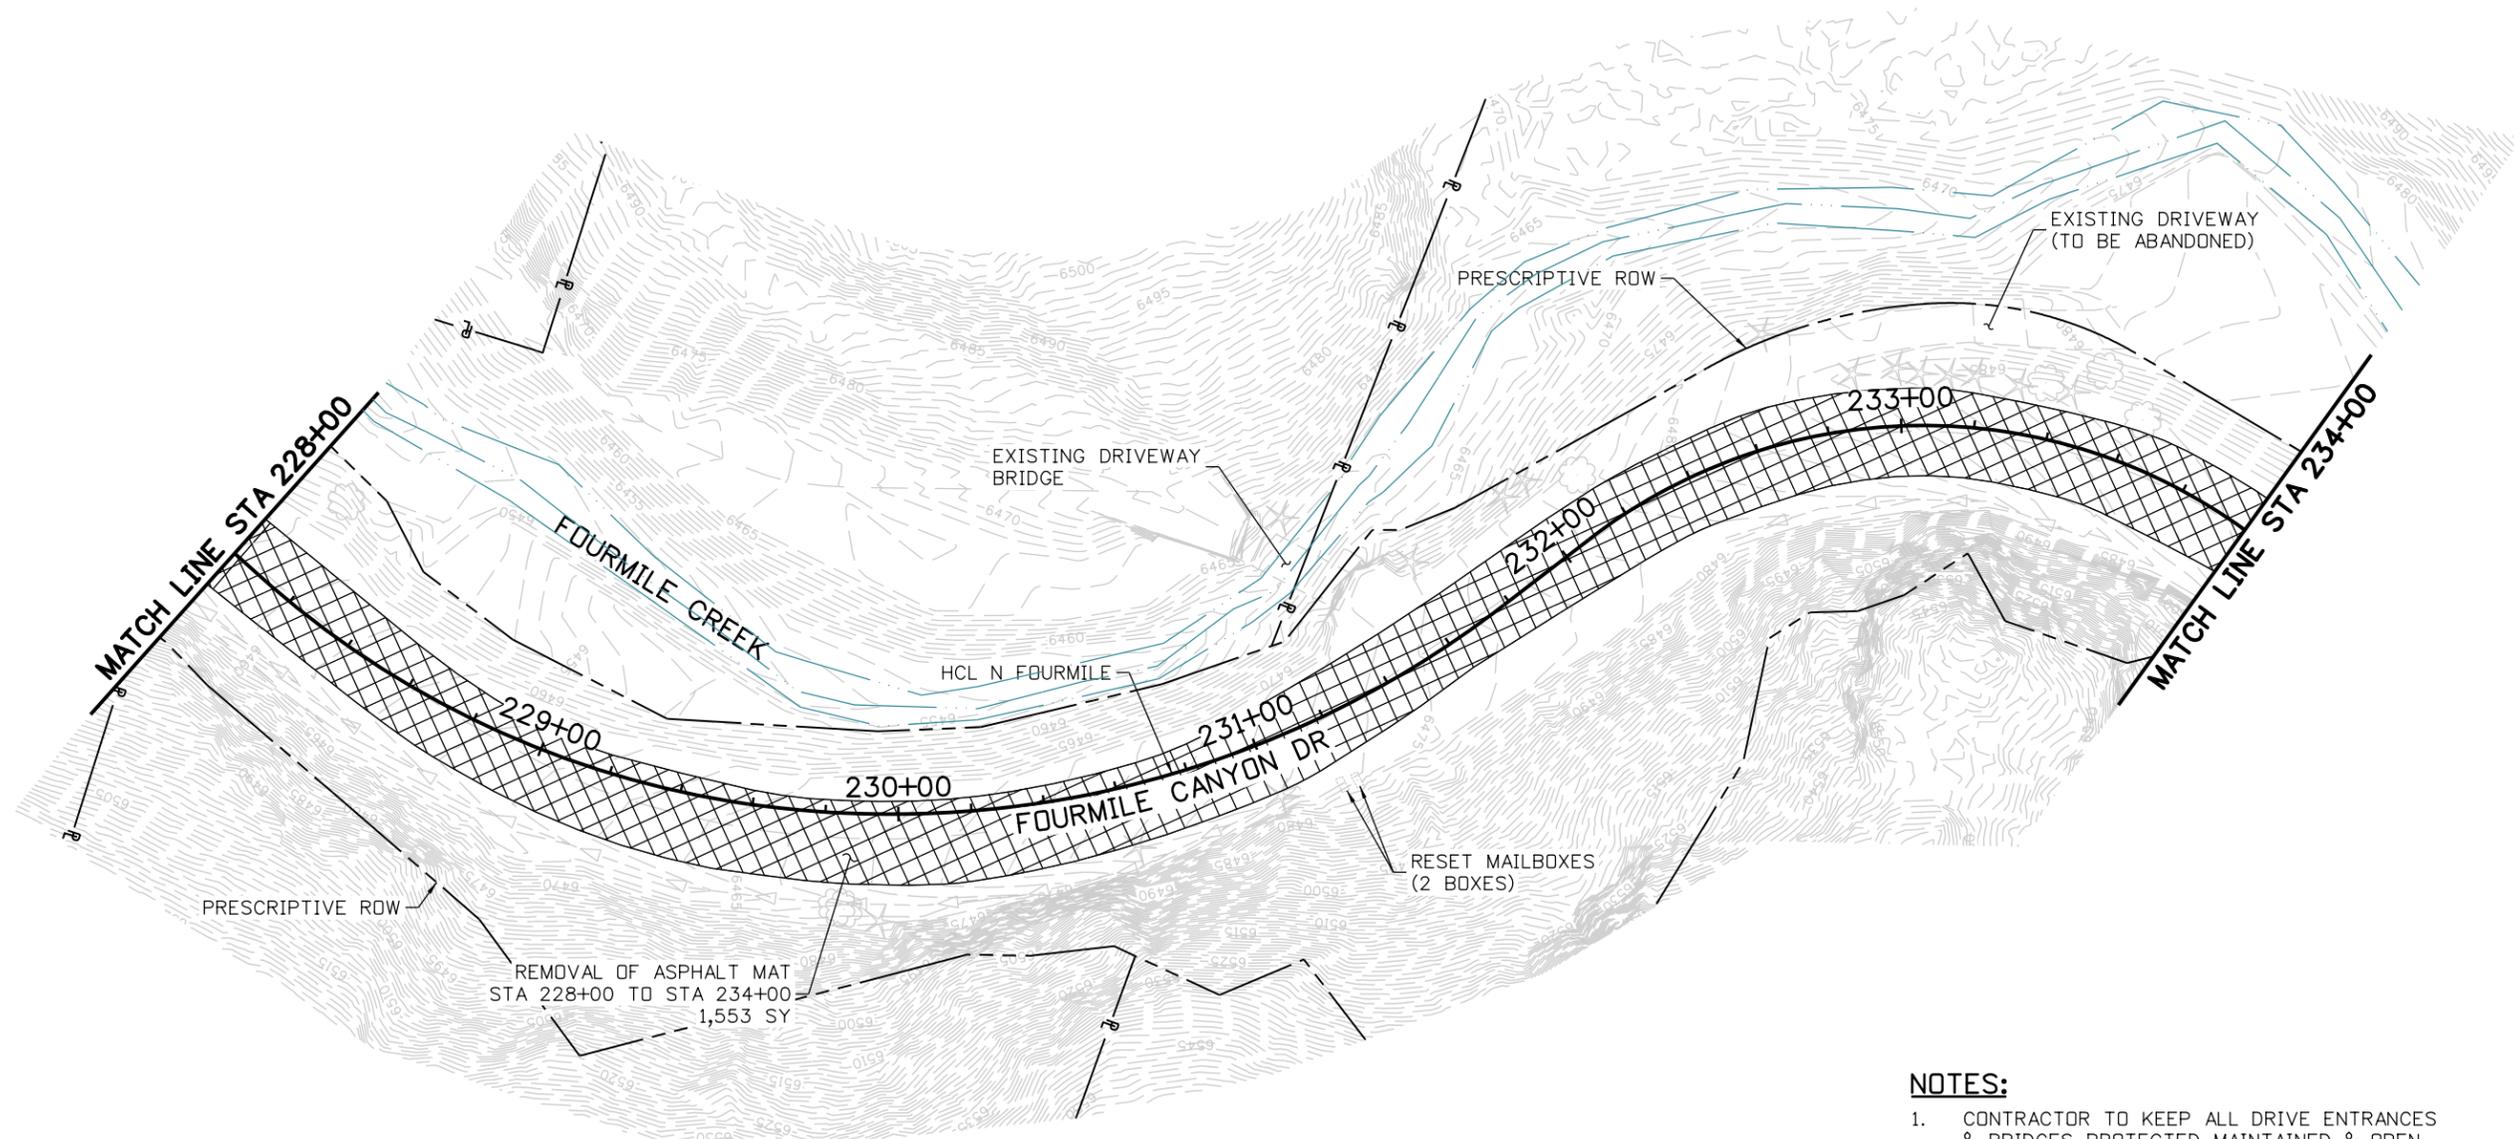

**NOTES:**

1. CONTRACTOR TO KEEP ALL DRIVE ENTRANCES & BRIDGES PROTECTED, MAINTAINED & OPEN DURING CONSTRUCTION.
2. PROTECT ALL PRIVATE PROPERTY ITEMS NOT SPECIFICALLY IDENTIFIED AS "TO BE REMOVED".
3. SEE TREE INVENTORY PLANS FOR TREE PROTECTIONS AND REMOVALS.
4. CONTRACTOR TO KEEP ALL MAILBOXES MAINTAINED & ACCESSIBLE DURING CONSTRUCTION.

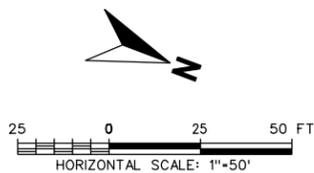

**60% SET**

CALL UTILITY NOTIFICATION CENTER OF COLORADO  
**811**  
 CALL 2-BUSINESS DAYS IN ADVANCE BEFORE YOU DIG, GRADE, OR EXCAVATE FOR THE MARKING OF UNDERGROUND MEMBER UTILITIES

REVISIONS:	NO.	DATE	REVISION DESCRIPTION:

**BOULDER COUNTY TRANSPORTATION DEPARTMENT**  
**ENGINEERING DIVISION**  
 **Michael Baker INTERNATIONAL**

DESIGNED: MEM	CAD: EAV	CHECKED: DTW	DATE: 08/30/16
---------------	----------	--------------	----------------


**FOURMILE CANYON DR (NORTH)**  
**ROADWAY REMOVALS**  
**(3 OF 7)**  
 PROJECT NO: 4043.SEPT12C36 SHEET NO: 31

Mary\_Monks 8/31/16 PM 8/29/2016 pm\DCPWAPP\lbr.mbakercorp.com\pwwpro\Documents\Projects\Lakewood\Office\_Boulder\_County\_Emergency\_Transportation\T03\08\_Sheet\_Files\05\_Roadway\DGN\North\Fourmile\_Removal\_N-Plan03.dgn


**LEGEND**



REMOVAL OF ASPHALT MAT

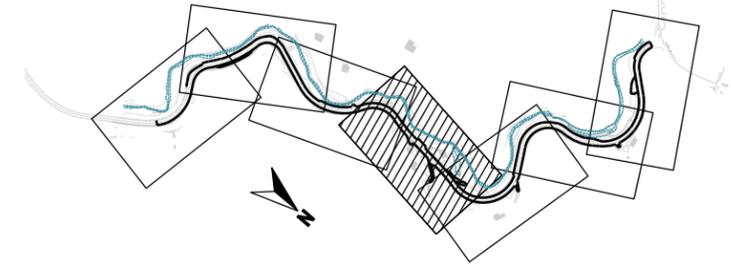

**PLAN INDEX**

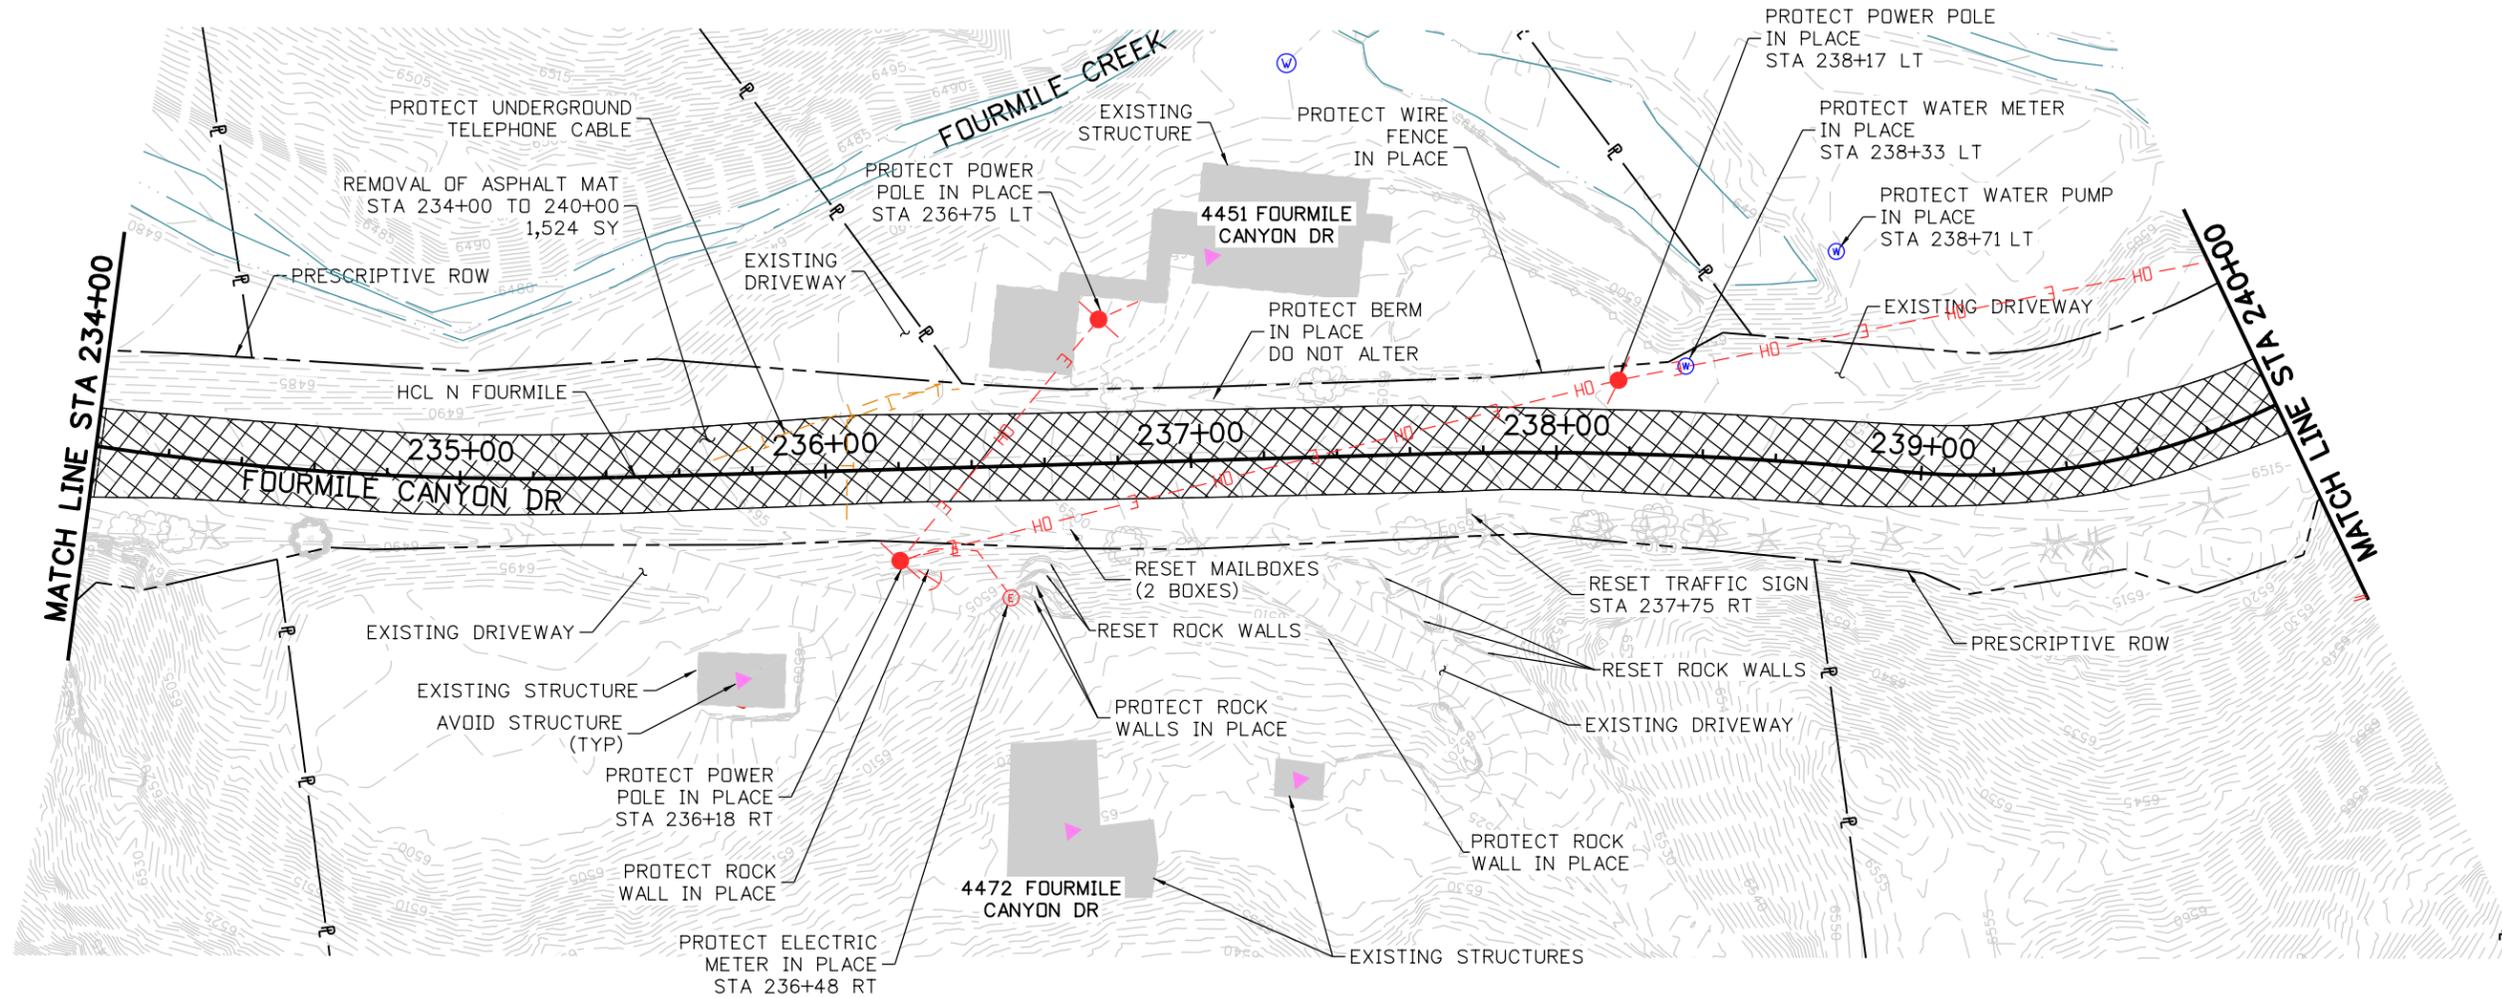

**NOTES:**

1. CONTRACTOR TO KEEP ALL DRIVE ENTRANCES & BRIDGES PROTECTED, MAINTAINED & OPEN DURING CONSTRUCTION.
2. PROTECT ALL PRIVATE PROPERTY ITEMS NOT SPECIFICALLY IDENTIFIED AS "TO BE REMOVED".
3. SEE TREE INVENTORY PLANS FOR TREE PROTECTIONS AND REMOVALS.
4. CONTRACTOR TO KEEP ALL MAILBOXES MAINTAINED & ACCESSIBLE DURING CONSTRUCTION.



**60% SET**

CALL UTILITY NOTIFICATION CENTER OF COLORADO  
**811**  
 CALL 2-BUSINESS DAYS IN ADVANCE BEFORE YOU DIG, GRADE, OR EXCAVATE FOR THE MARKING OF UNDERGROUND MEMBER UTILITIES

NO.	DATE	REVISION DESCRIPTION:

**BOULDER COUNTY TRANSPORTATION DEPARTMENT**  
**ENGINEERING DIVISION**  
**Michael Baker INTERNATIONAL**


DESIGNED: MEM	CAD: EAV	CHECKED: DTW	DATE: 08/30/16
---------------	----------	--------------	----------------

**FOURMILE CANYON DR (NORTH)**  
**ROADWAY REMOVALS**  
**(4 OF 7)**  
 PROJECT NO: 4043.SEPT12C36 SHEET NO: 32


Mary\_Monks 8:33:48 PM 8/29/2016 pwr:\VDP\WAPP\lbr.mbakercorp.com\prod\Documents\Projects\Lakewood\Office\Boulder\County\_Emergency\_Transportation\T03\08\_Sheet\_L\_Files\05\_Roadway\06\North\Fourmile\_Removal\_N-Plan04.dgn

**LEGEND**

 REMOVAL OF ASPHALT MAT

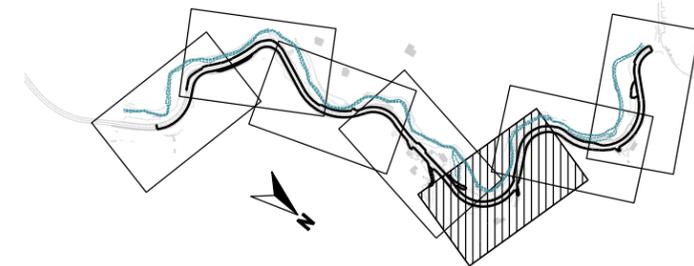

**PLAN INDEX**

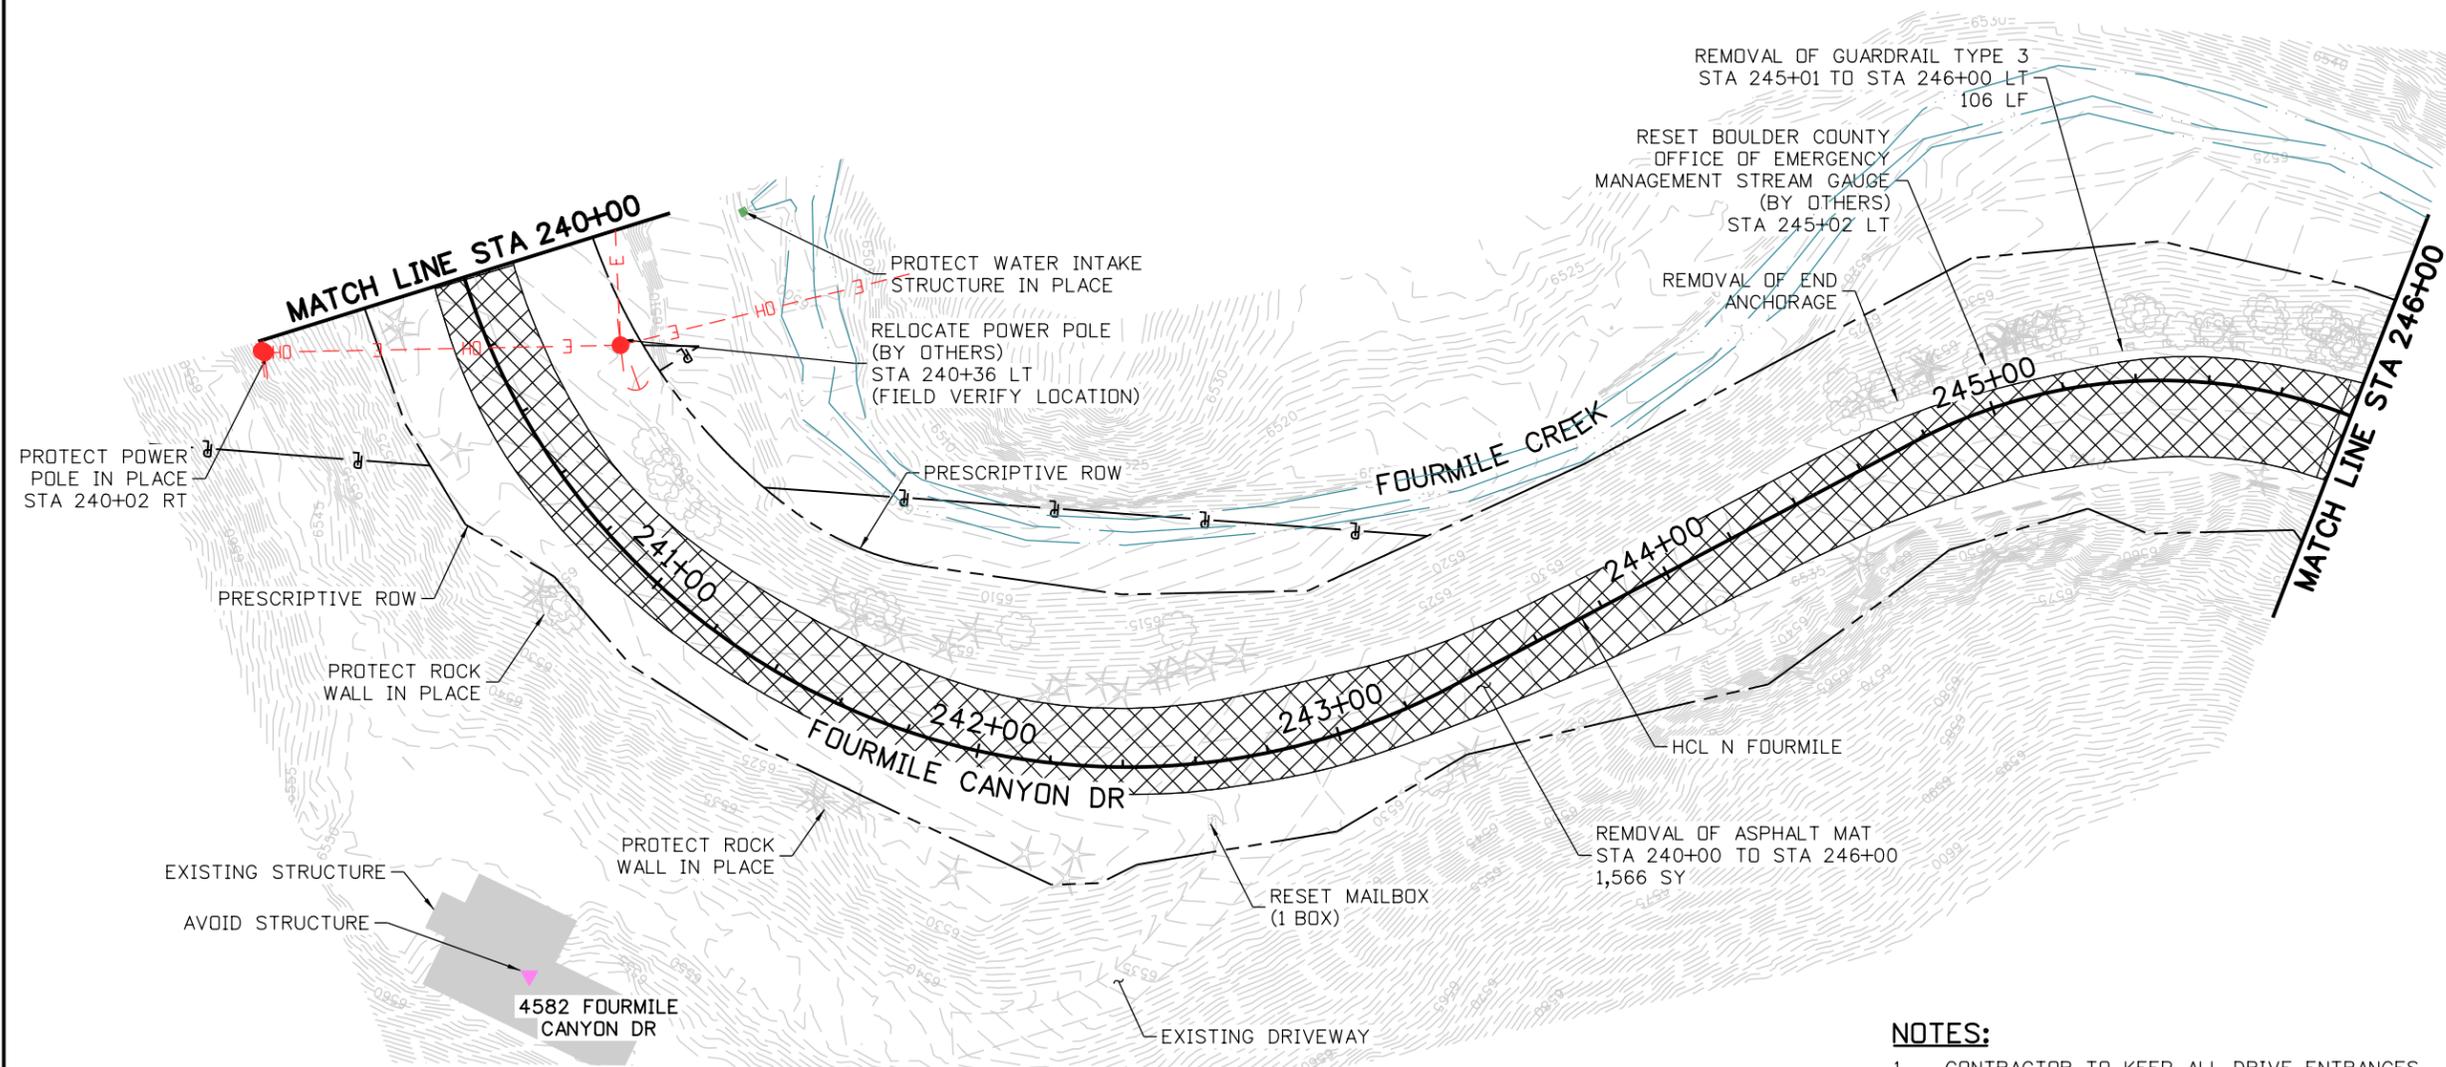

**NOTES:**

1. CONTRACTOR TO KEEP ALL DRIVE ENTRANCES & BRIDGES PROTECTED, MAINTAINED & OPEN DURING CONSTRUCTION.
2. PROTECT ALL PRIVATE PROPERTY ITEMS NOT SPECIFICALLY IDENTIFIED AS "TO BE REMOVED".
3. SEE TREE INVENTORY PLANS FOR TREE PROTECTIONS AND REMOVALS.
4. CONTRACTOR TO KEEP ALL MAILBOXES MAINTAINED & ACCESSIBLE DURING CONSTRUCTION.



60% SET

CALL UTILITY NOTIFICATION CENTER OF COLORADO  
**811**  
 CALL 2-BUSINESS DAYS IN ADVANCE BEFORE YOU DIG, GRADE, OR EXCAVATE FOR THE MARKING OF UNDERGROUND MEMBER UTILITIES

NO.	DATE	REVISION DESCRIPTION:



**BOULDER COUNTY TRANSPORTATION DEPARTMENT**  
**ENGINEERING DIVISION**  
**Michael Baker INTERNATIONAL**


DESIGNED: MEM	CAD: EAV	CHECKED: DTW	DATE: 08/30/16
---------------	----------	--------------	----------------

**FOURMILE CANYON DR (NORTH) ROADWAY REMOVALS (5 OF 7)**  
 PROJECT NO: 4043.SEPT12C36 SHEET NO: 33


Mary\_Monks 8:34:23 PM 8/29/2016 p:\1\DCP\APP\1\br.mbakercorp.com\p\prod\Documents\Projects\Lakewood\Office\Boulder\_County\_Emergency\_Transportation\T03\08\_Sheet\05\_Roadway\05\_North\_Fourmile\_Removal\_N-Plan05.dgn

**LEGEND**

 REMOVAL OF ASPHALT MAT

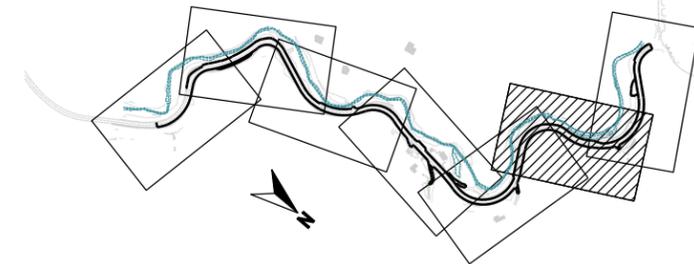


**PLAN INDEX**

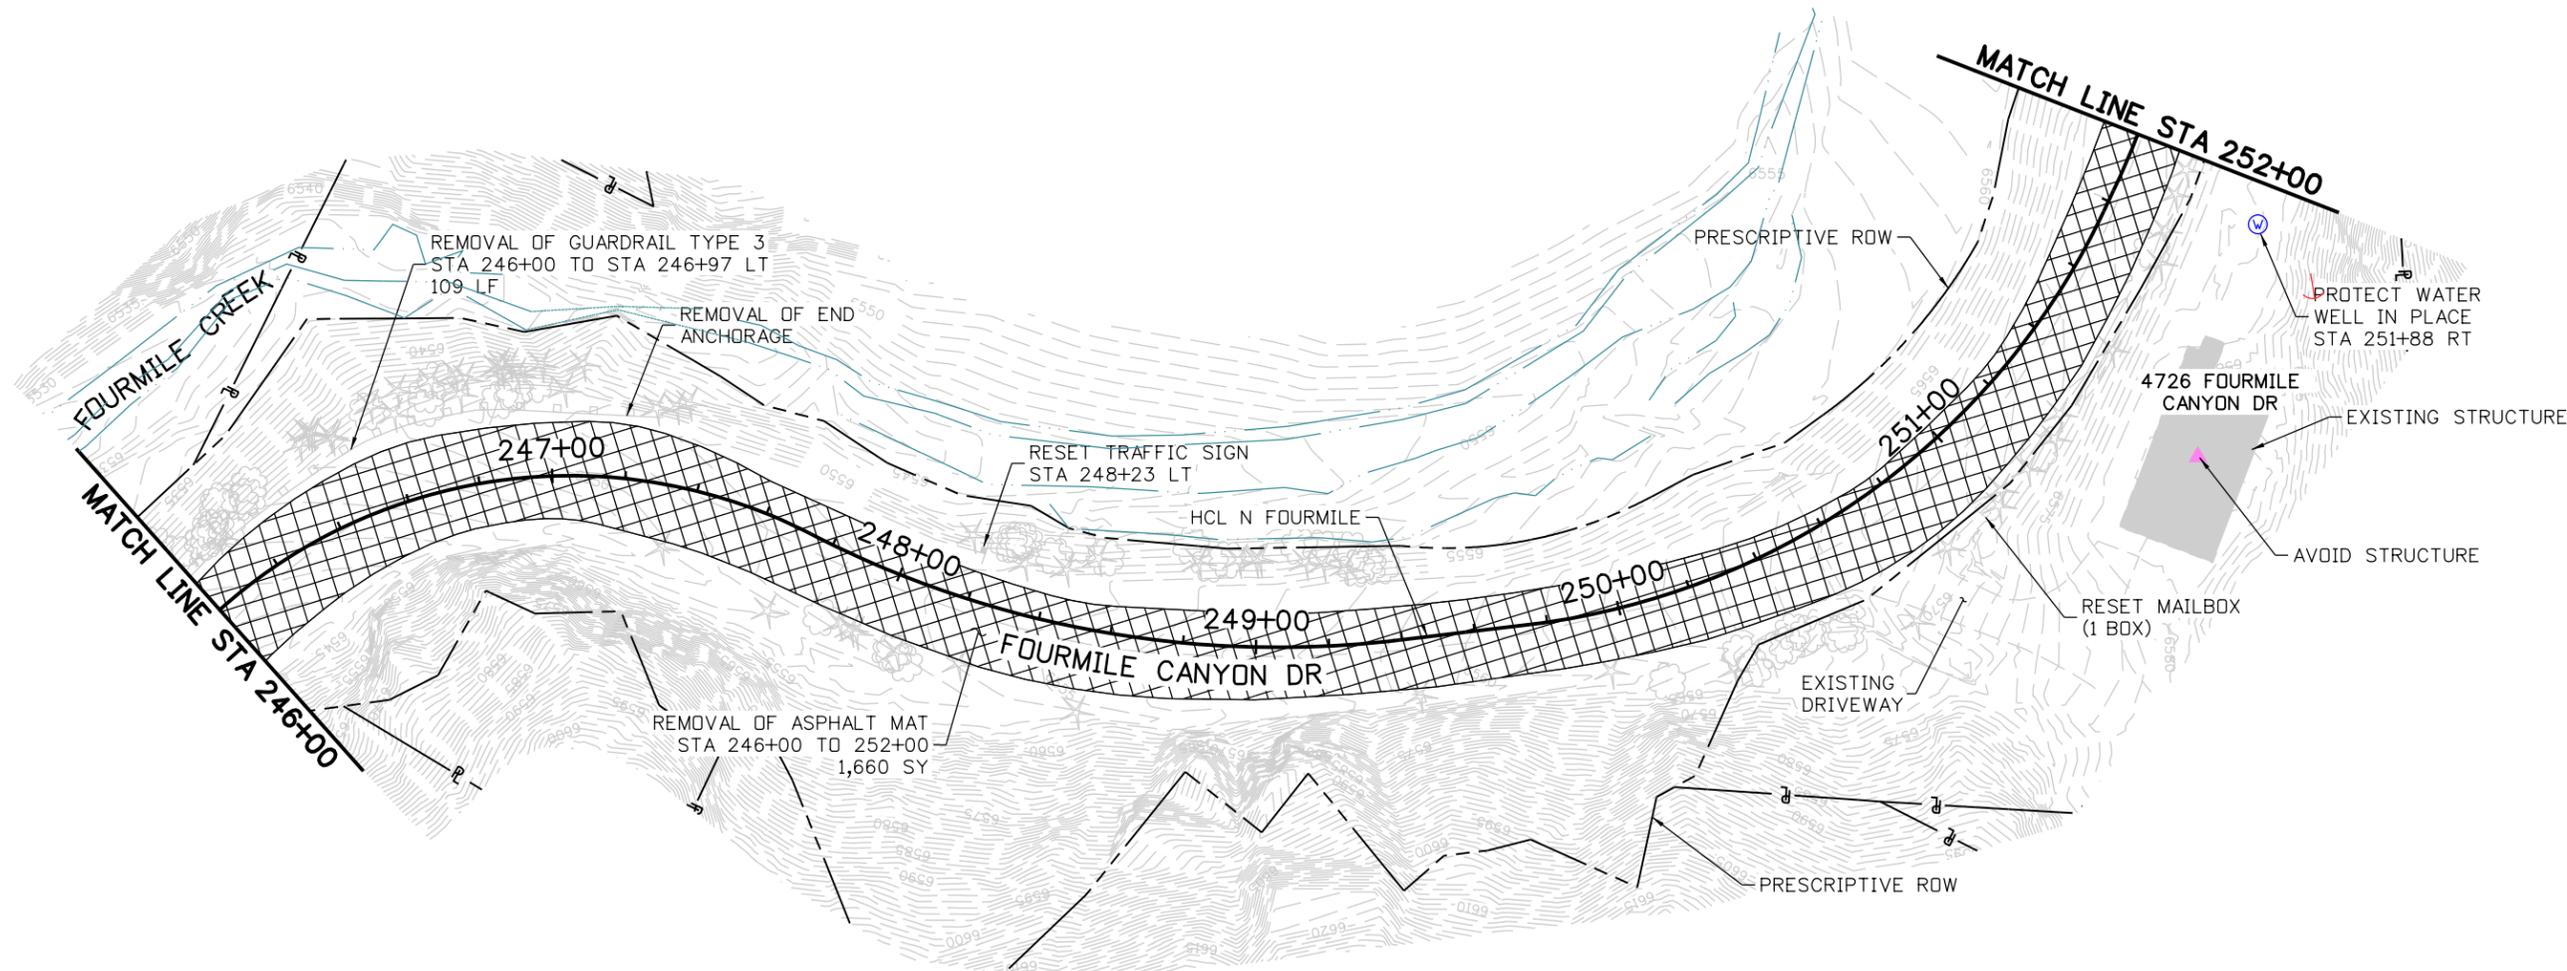

**NOTES:**


1. CONTRACTOR TO KEEP ALL DRIVE ENTRANCES & BRIDGES PROTECTED, MAINTAINED & OPEN DURING CONSTRUCTION.
2. PROTECT ALL PRIVATE PROPERTY ITEMS NOT SPECIFICALLY IDENTIFIED AS "TO BE REMOVED".
3. SEE TREE INVENTORY PLANS FOR TREE PROTECTIONS AND REMOVALS.
4. CONTRACTOR TO KEEP ALL MAILBOXES MAINTAINED & ACCESSIBLE DURING CONSTRUCTION.

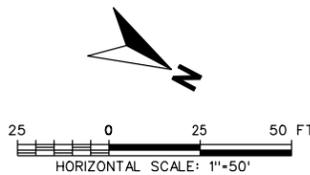


<b>60% SET</b>	 <p>CALL UTILITY NOTIFICATION CENTER OF COLORADO CALL 2-BUSINESS DAYS IN ADVANCE BEFORE YOU DIG, GRADE, OR EXCAVATE FOR THE MARKING OF UNDERGROUND MEMBER UTILITIES</p>	<table border="1" style="width: 100%; border-collapse: collapse;"> <thead> <tr> <th style="width: 5%;">REVISIONS:</th> <th style="width: 5%;">NO.</th> <th style="width: 5%;">DATE</th> <th style="width: 85%;">REVISION DESCRIPTION:</th> </tr> </thead> <tbody> <tr><td> </td><td> </td><td> </td><td> </td></tr> <tr><td> </td><td> </td><td> </td><td> </td></tr> <tr><td> </td><td> </td><td> </td><td> </td></tr> </tbody> </table>	REVISIONS:	NO.	DATE	REVISION DESCRIPTION:													 <p><b>BOULDER COUNTY TRANSPORTATION DEPARTMENT</b> <b>ENGINEERING DIVISION</b></p> <p><b>Michael Baker</b> INTERNATIONAL</p>	<table border="1" style="width: 100%; border-collapse: collapse;"> <tr> <td>DESIGNED:</td> <td>CAD:</td> <td>CHECKED:</td> <td>DATE:</td> </tr> <tr> <td style="text-align: center;">MEM</td> <td style="text-align: center;">EAV</td> <td style="text-align: center;">DTW</td> <td style="text-align: center;">08/30/16</td> </tr> </table>	DESIGNED:	CAD:	CHECKED:	DATE:	MEM	EAV	DTW	08/30/16	<p><b>FOURMILE CANYON DR (NORTH)</b> <b>ROADWAY REMOVALS</b> <b>(6 OF 7)</b></p> <p>PROJECT NO: 4043.SEPT12C36 SHEET NO: 34</p>
REVISIONS:	NO.	DATE	REVISION DESCRIPTION:																										
DESIGNED:	CAD:	CHECKED:	DATE:																										
MEM	EAV	DTW	08/30/16																										

Mary\_Monks 8:35:01 PM 8/29/2016 pwr\DCPWAPP\lbr.mbakercorp.com\pwrprod\Documents\Projects\Lakewood\Office\Boulder\_County\_Emergency\_Transportation\T03\08\_Sheet\_Files\05\_Roadway\Drawn\North\Fourmile\_Removal\_N\_Plan06.dgn


**LEGEND**

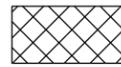

REMOVAL OF ASPHALT MAT

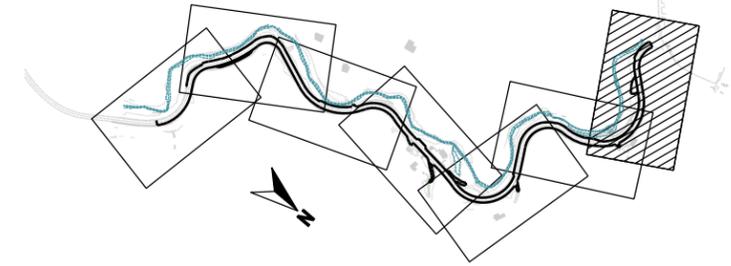

**PLAN INDEX**

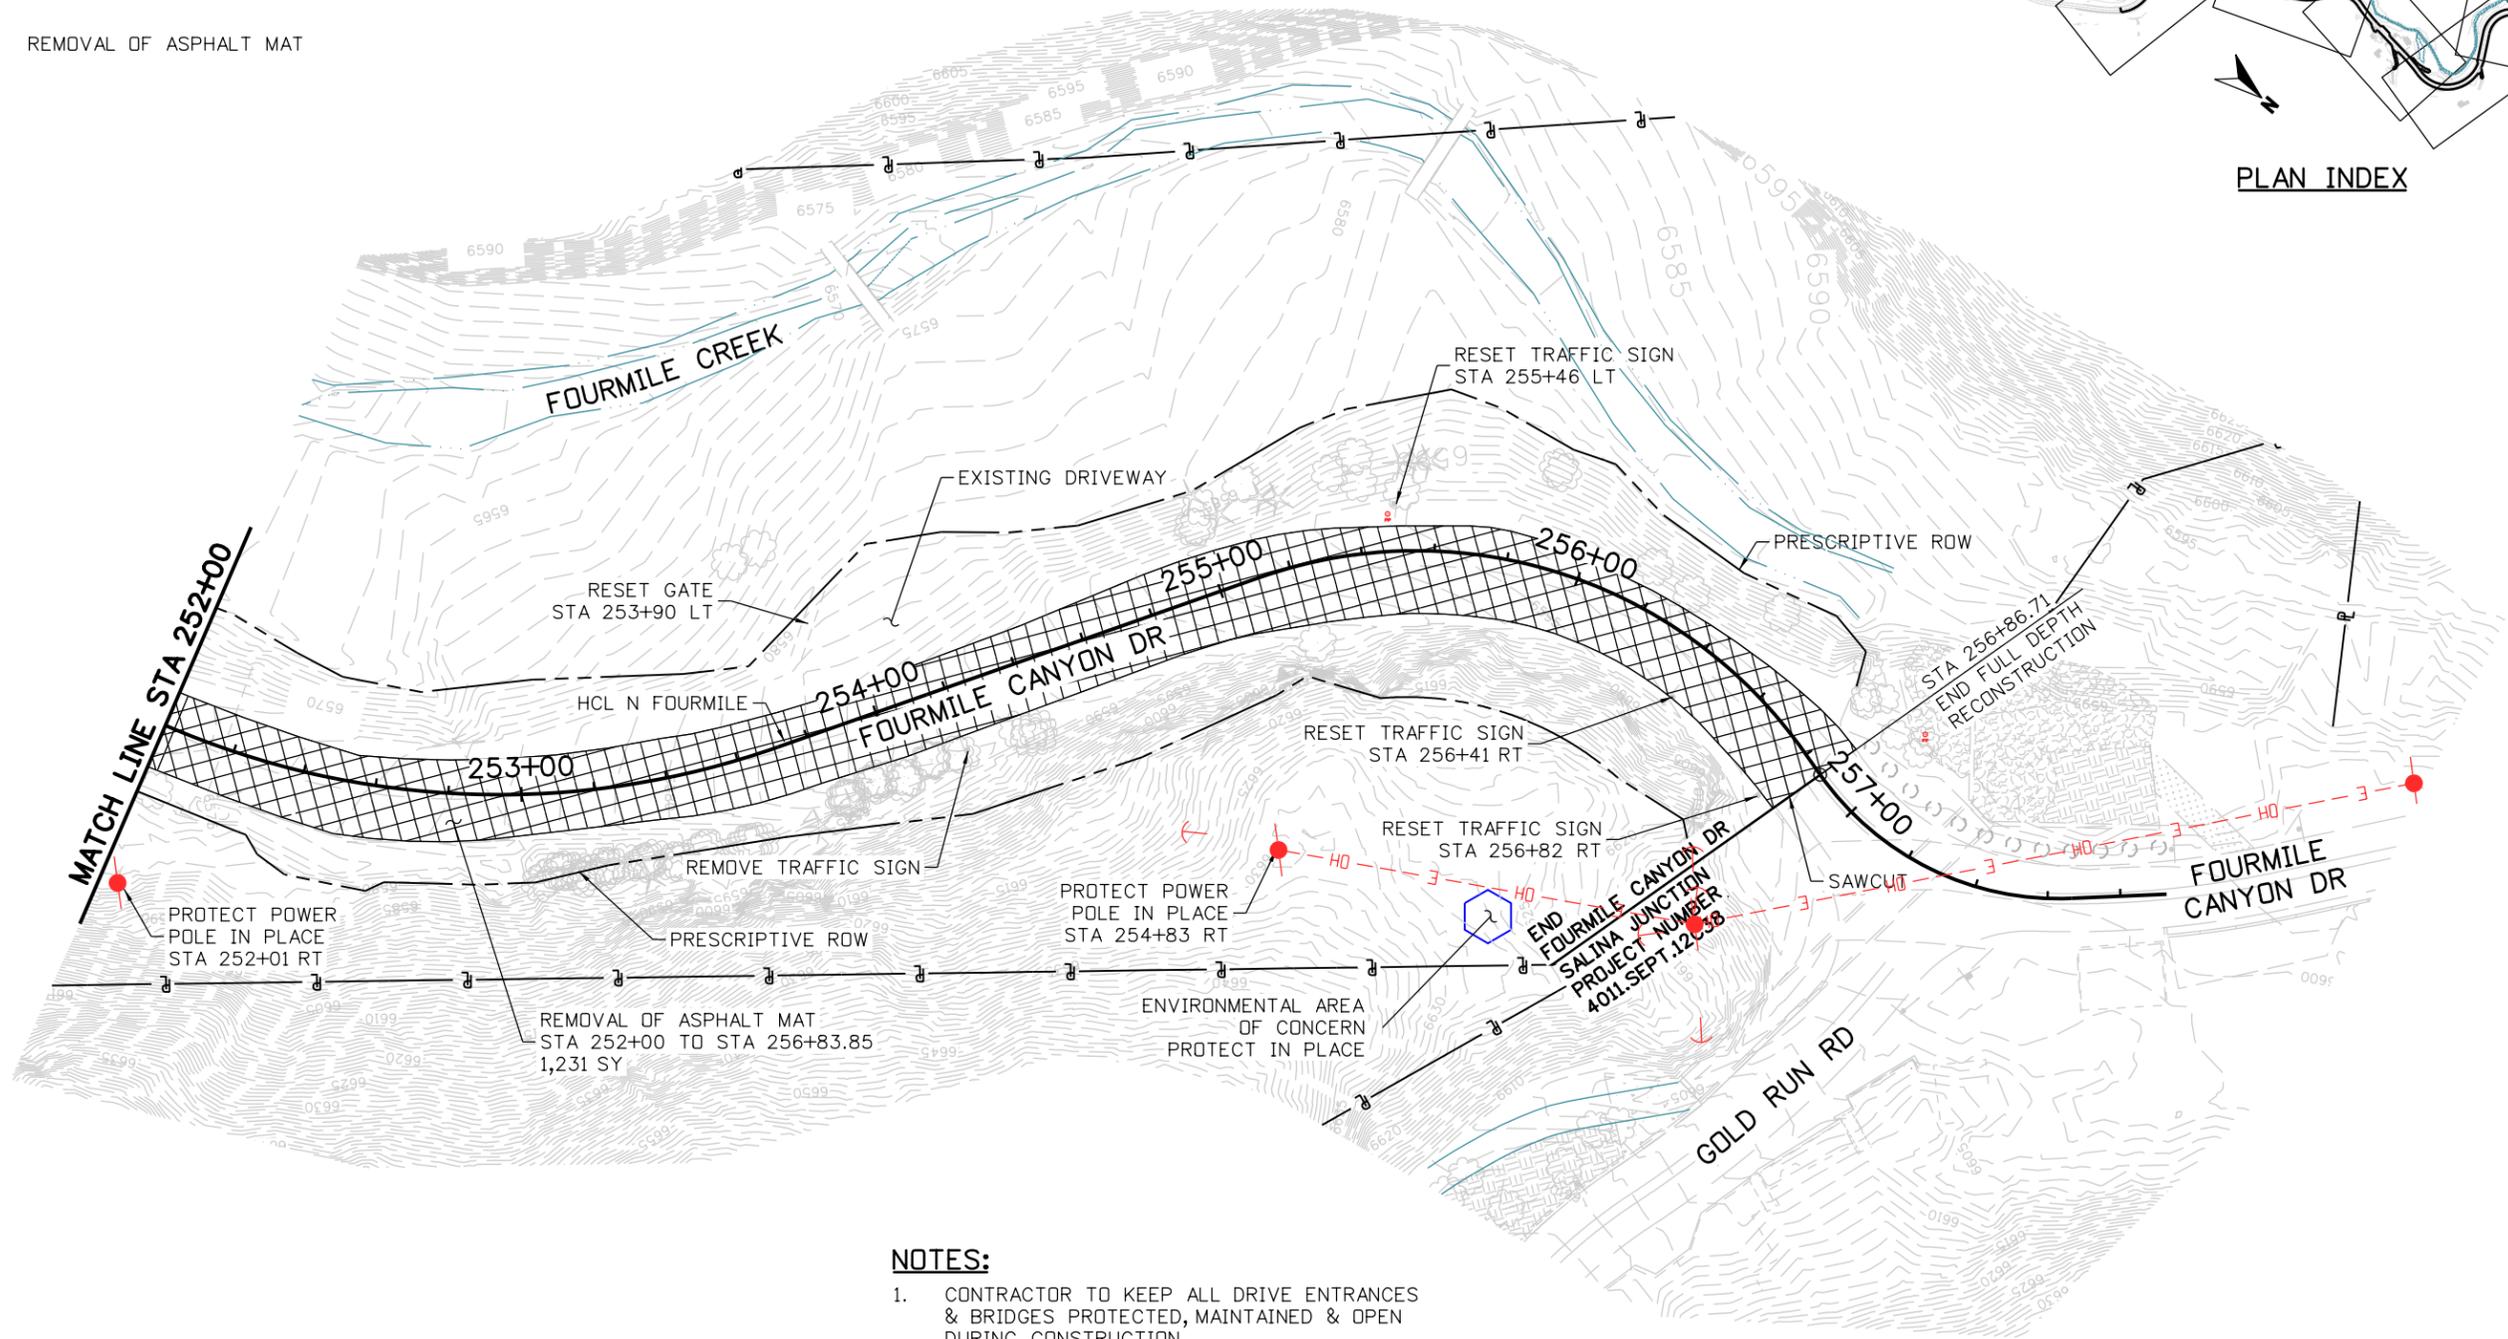

**NOTES:**

1. CONTRACTOR TO KEEP ALL DRIVE ENTRANCES & BRIDGES PROTECTED, MAINTAINED & OPEN DURING CONSTRUCTION.
2. PROTECT ALL PRIVATE PROPERTY ITEMS NOT SPECIFICALLY IDENTIFIED AS "TO BE REMOVED".
3. SEE TREE INVENTORY PLANS FOR TREE PROTECTIONS AND REMOVALS.
4. CONTRACTOR TO KEEP ALL MAILBOXES MAINTAINED & ACCESSIBLE DURING CONSTRUCTION.



**60% SET**

CALL UTILITY NOTIFICATION CENTER OF COLORADO  
**811**  
 CALL 2-BUSINESS DAYS IN ADVANCE BEFORE YOU DIG, GRADE, OR EXCAVATE FOR THE MARKING OF UNDERGROUND MEMBER UTILITIES

NO.	DATE	REVISION DESCRIPTION:



**BOULDER COUNTY TRANSPORTATION DEPARTMENT**  
**ENGINEERING DIVISION**  
**Michael Baker INTERNATIONAL**

DESIGNED: MEM	CAD: EAV	CHECKED: DTW	DATE: 08/30/16
---------------	----------	--------------	----------------

**FOURMILE CANYON DR (NORTH) ROADWAY REMOVALS (7 OF 7)**  
 PROJECT NO: 4043.SEPT12C36 SHEET NO: 35

Mary\_Monks 8:35:35 PM 8/29/2016 p:\VDC\WAPP\libr.mbakercorp.com\p\prod\Documents\Projects\Lakewood\Office\Boulder\_County\_Emergency\_Transportation\T03\08\_Sheet\_L\_Files\05\_Roadway\05\_North\_Fourmile\_Removal\_N-Plan07.dgn