



john.miller 3:36:49 PM p:\VDCPWAPP1\br.mbakercorp.com\p\prod\Documents\Projects\Lakewood\Office\Boulder\County_Emergency_Transportation\T01\08_Sheet_1_Files\05_Roadway\DGN\UFM_REMOVAL_PLAND1.dgn

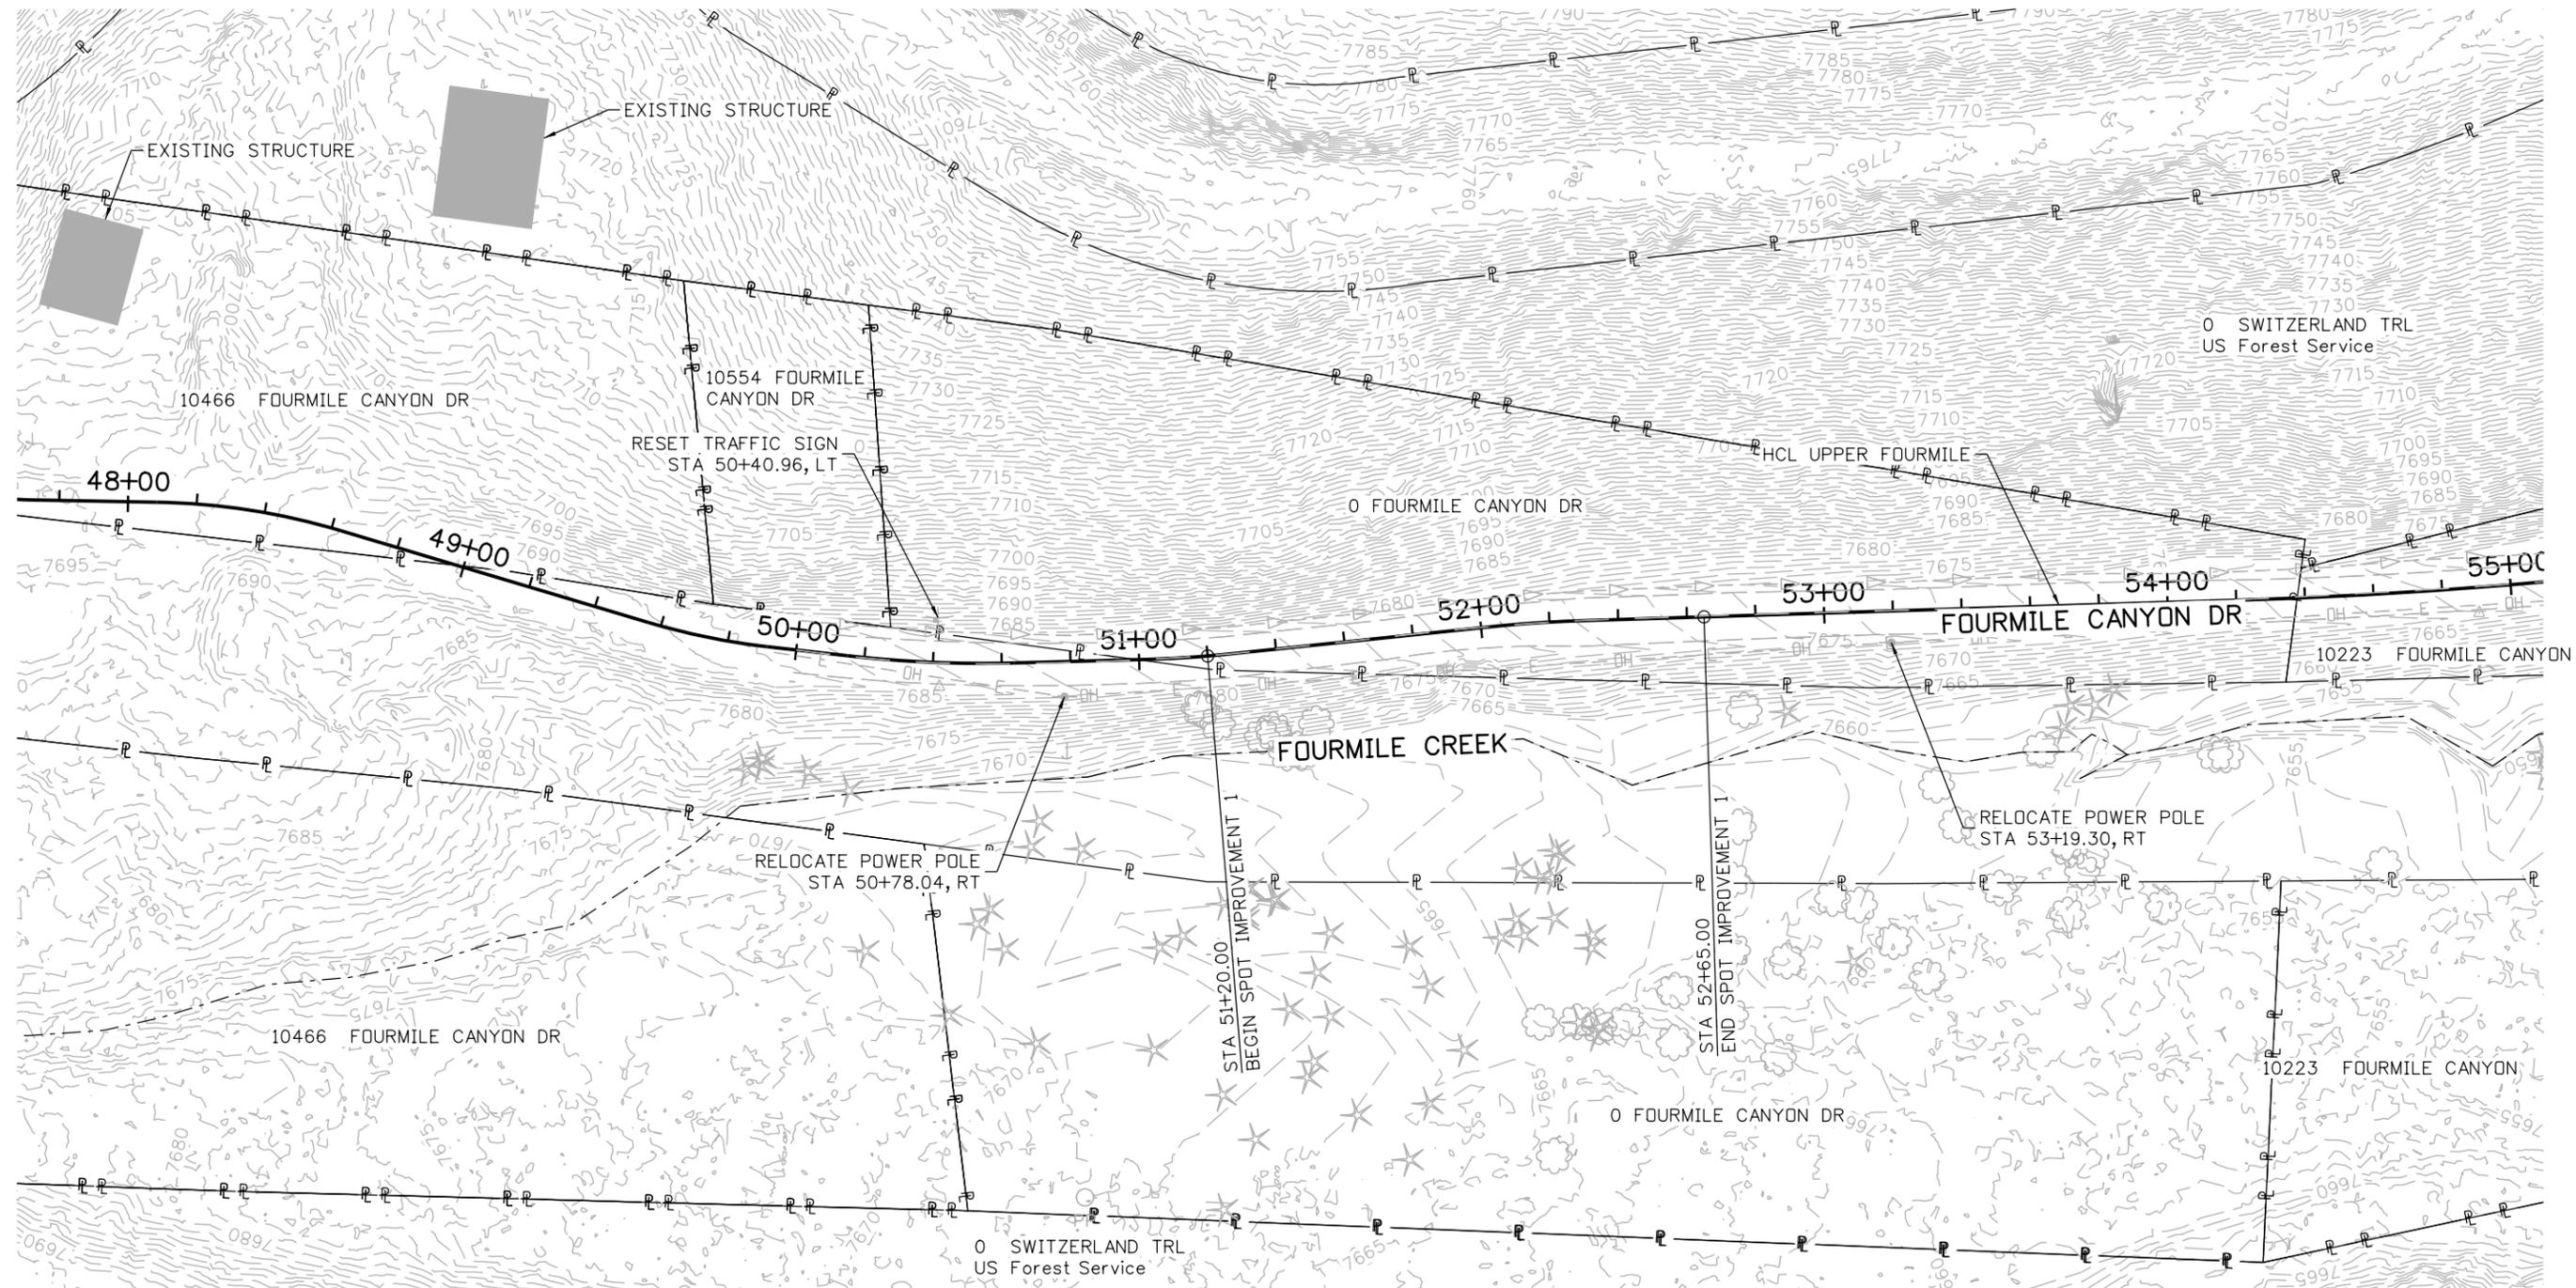

SPOT IMPROVEMENT #1

NOTES:

1. CONTRACTOR TO KEEP ALL DRIVE ENTRANCES & BRIDGES PROTECTED, MAINTAINED & OPEN DURING CONSTRUCTION.
2. REMOVAL OF DRAINAGE FEATURES ARE INCLUDED IN THE ROADWAY REMOVAL SHEETS. REMOVAL OF PIPES SHALL INCLUDE ALL RELATED END SECTIONS, HEADWALLS AND APPURTENANCES.
3. ADDRESSES AND APPARENT PROPERTY LINES ARE FROM BOULDER COUNTY GIS DATA AND ARE APPROXIMATE.

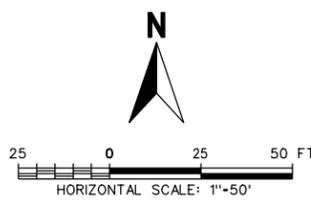

60% SET

CALL UTILITY NOTIFICATION CENTER OF COLORADO
811
 CALL 2-BUSINESS DAYS IN ADVANCE BEFORE YOU DIG, GRADE, OR EXCAVATE FOR THE MARKING OF UNDERGROUND MEMBER UTILITIES


NO.	DATE	REVISION DESCRIPTION:

BOULDER COUNTY TRANSPORTATION DEPARTMENT
ENGINEERING DIVISION
Michael Baker INTERNATIONAL

DESIGNED:	CAD:	CHECKED:	DATE:
JAT	JWM	LDW	01/29/16

UPPER FOURMILE CANYON DRIVE ROADWAY REMOVALS (1 OF 26)
 PROJECT NO: 4041.SEPT12C37 SHEET NO: 39


john.miller 3:37:32 PM p:\VDC\WAPP1\bk.mbakercorp.com\p\prod\Documents\Projects\Lakewood\Office\Boulder_County\Emergency_Transportation\T0108_Sheet_Files\05_Roadway\DGN\UFL_REMOVAL_PLANO3.dgn

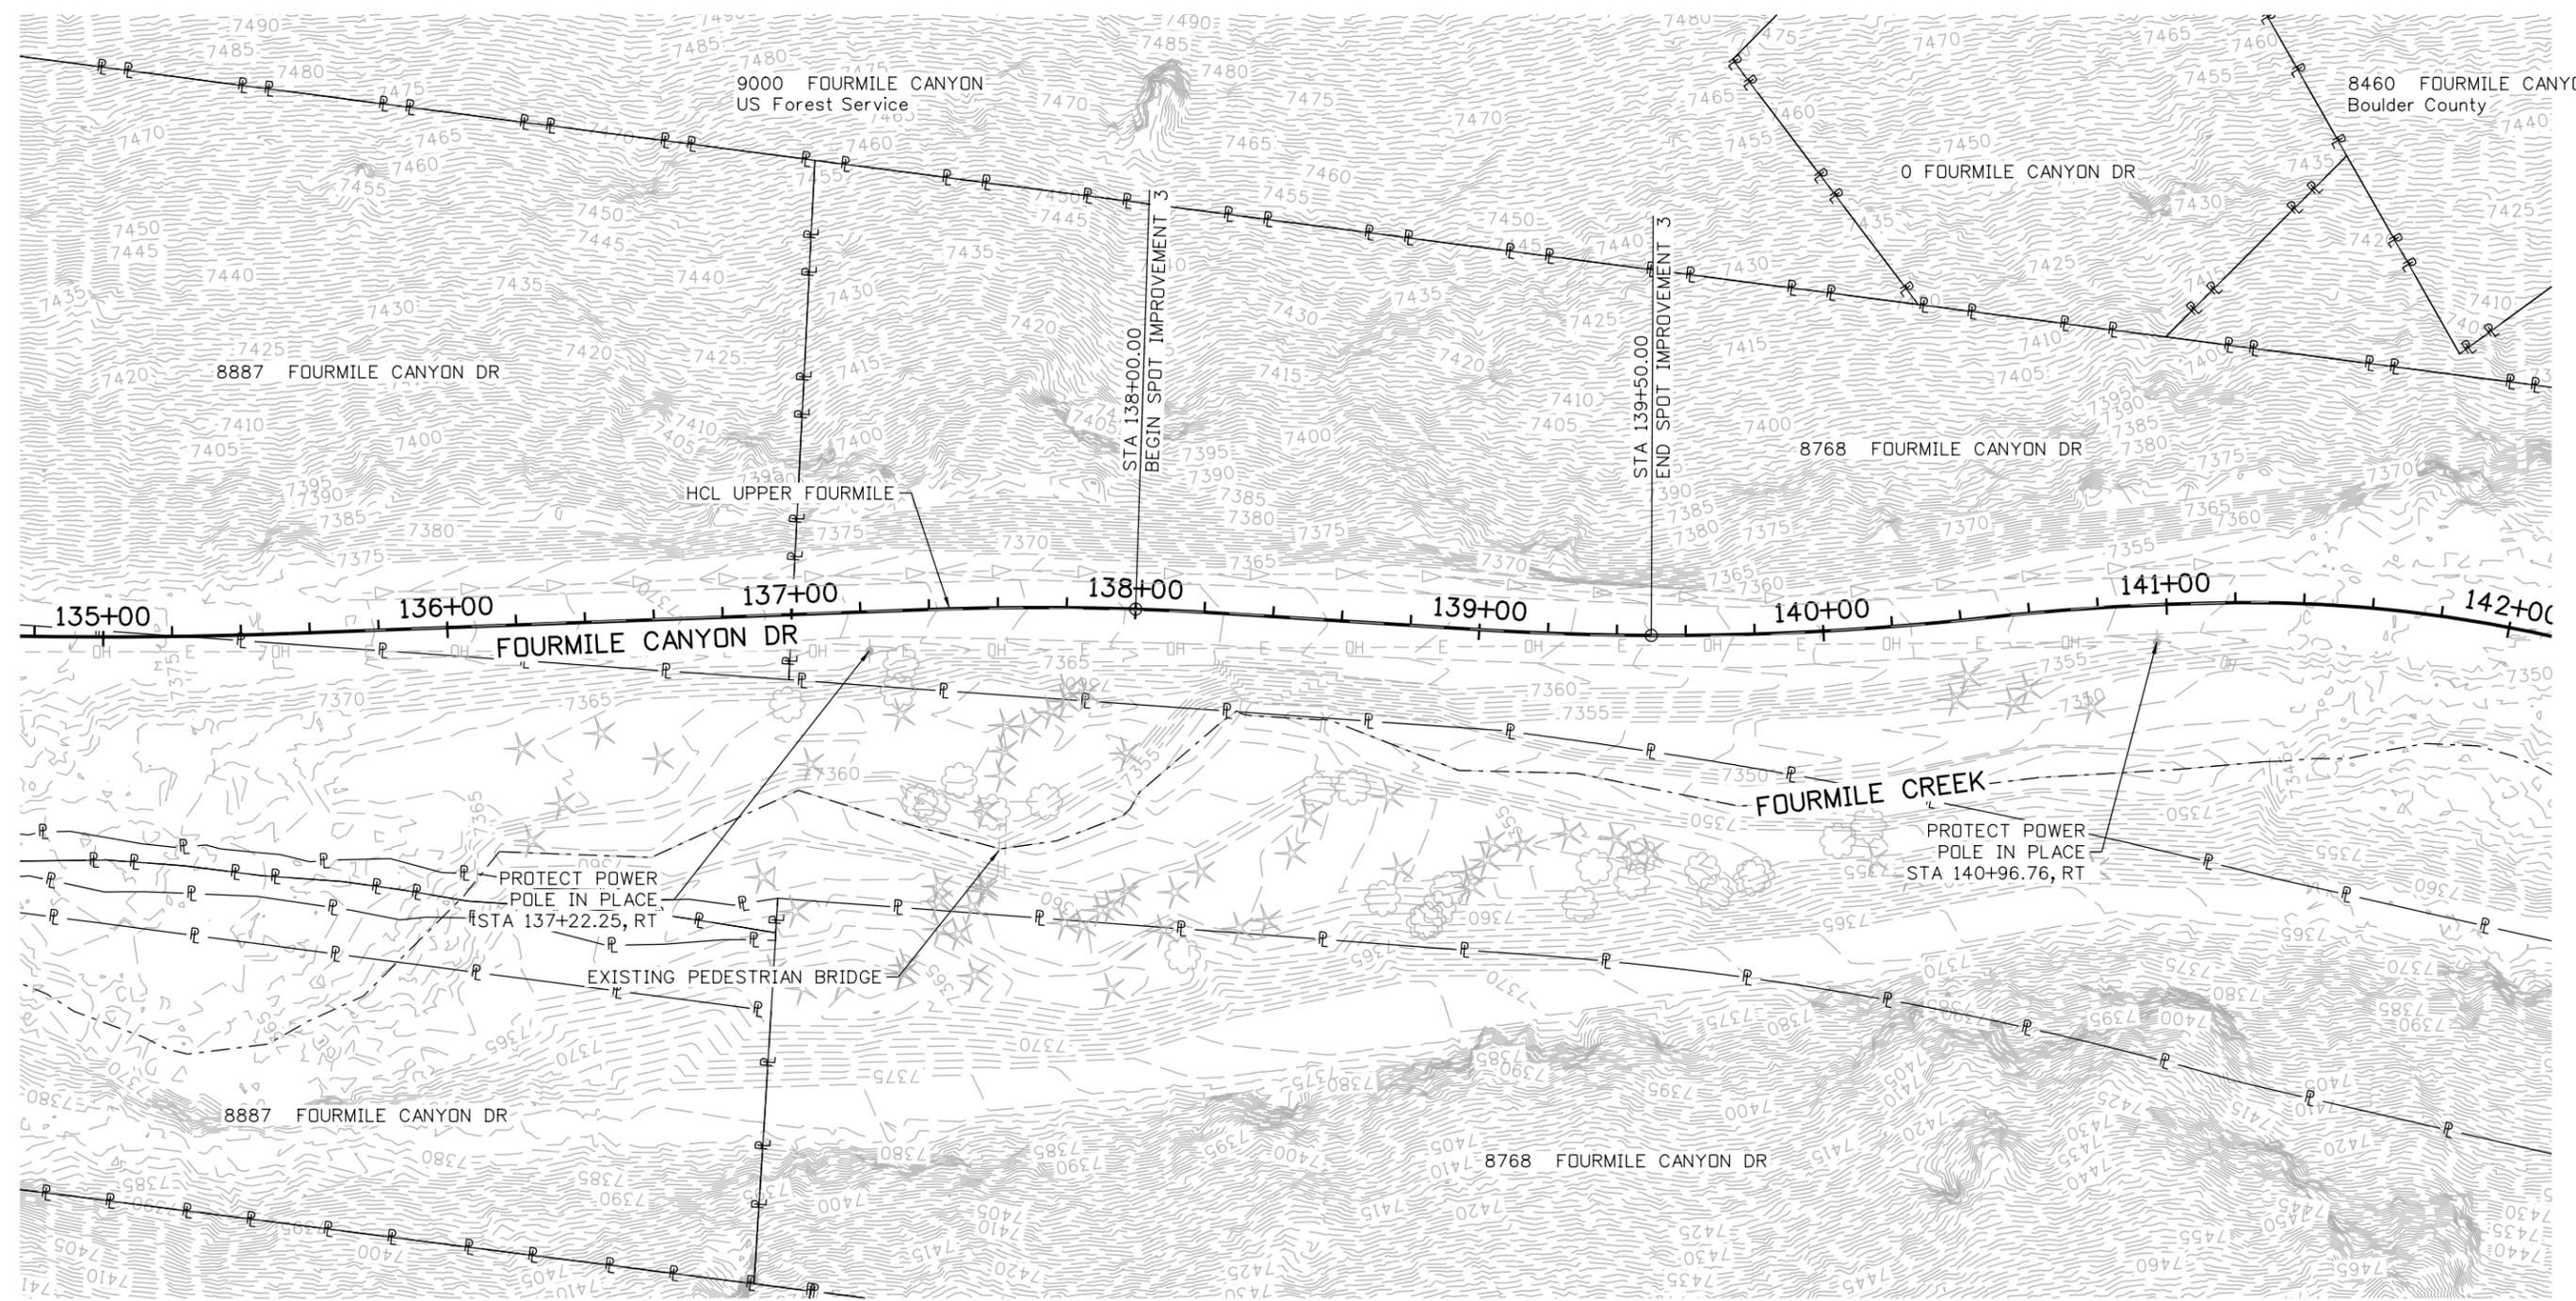

SPOT IMPROVEMENT #3

NOTES:

1. CONTRACTOR TO KEEP ALL DRIVE ENTRANCES & BRIDGES PROTECTED, MAINTAINED & OPEN DURING CONSTRUCTION.
2. REMOVAL OF DRAINAGE FEATURES ARE INCLUDED IN THE ROADWAY REMOVAL SHEETS. REMOVAL OF PIPES SHALL INCLUDE ALL RELATED END SECTIONS, HEADWALLS AND APPURTENANCES.
3. ADDRESSES AND APPARENT PROPERTY LINES ARE FROM BOULDER COUNTY GIS DATA AND ARE APPROXIMATE.

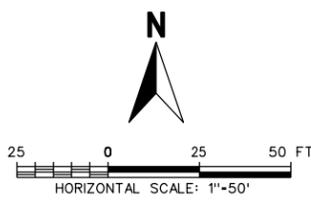

60% SET

CALL UTILITY NOTIFICATION CENTER OF COLORADO
811
 CALL 2-BUSINESS DAYS IN ADVANCE BEFORE YOU DIG, GRADE, OR EXCAVATE FOR THE MARKING OF UNDERGROUND MEMBER UTILITIES

NO.	DATE	REVISION DESCRIPTION:




BOULDER COUNTY TRANSPORTATION DEPARTMENT
ENGINEERING DIVISION
Michael Baker INTERNATIONAL

DESIGNED:	CAD:	CHECKED:	DATE:
JAT	JWM	LDW	01/29/16

UPPER FOURMILE CANYON DRIVE ROADWAY REMOVALS (3 OF 26)
 PROJECT NO: 4041.SEPT12C37 SHEET NO: 41


john.miller 3:37:54 PM p:\r\DCPWAPP1\bk.mbakercorp.com\p\prod\Documents\Projects\L\okewood\Office\Boulder_County\Emergency_Transportation\T0108_Sheet_L_Files\05_Roadway\DGN\UPL_REMOVAL_PLAN04.dgn

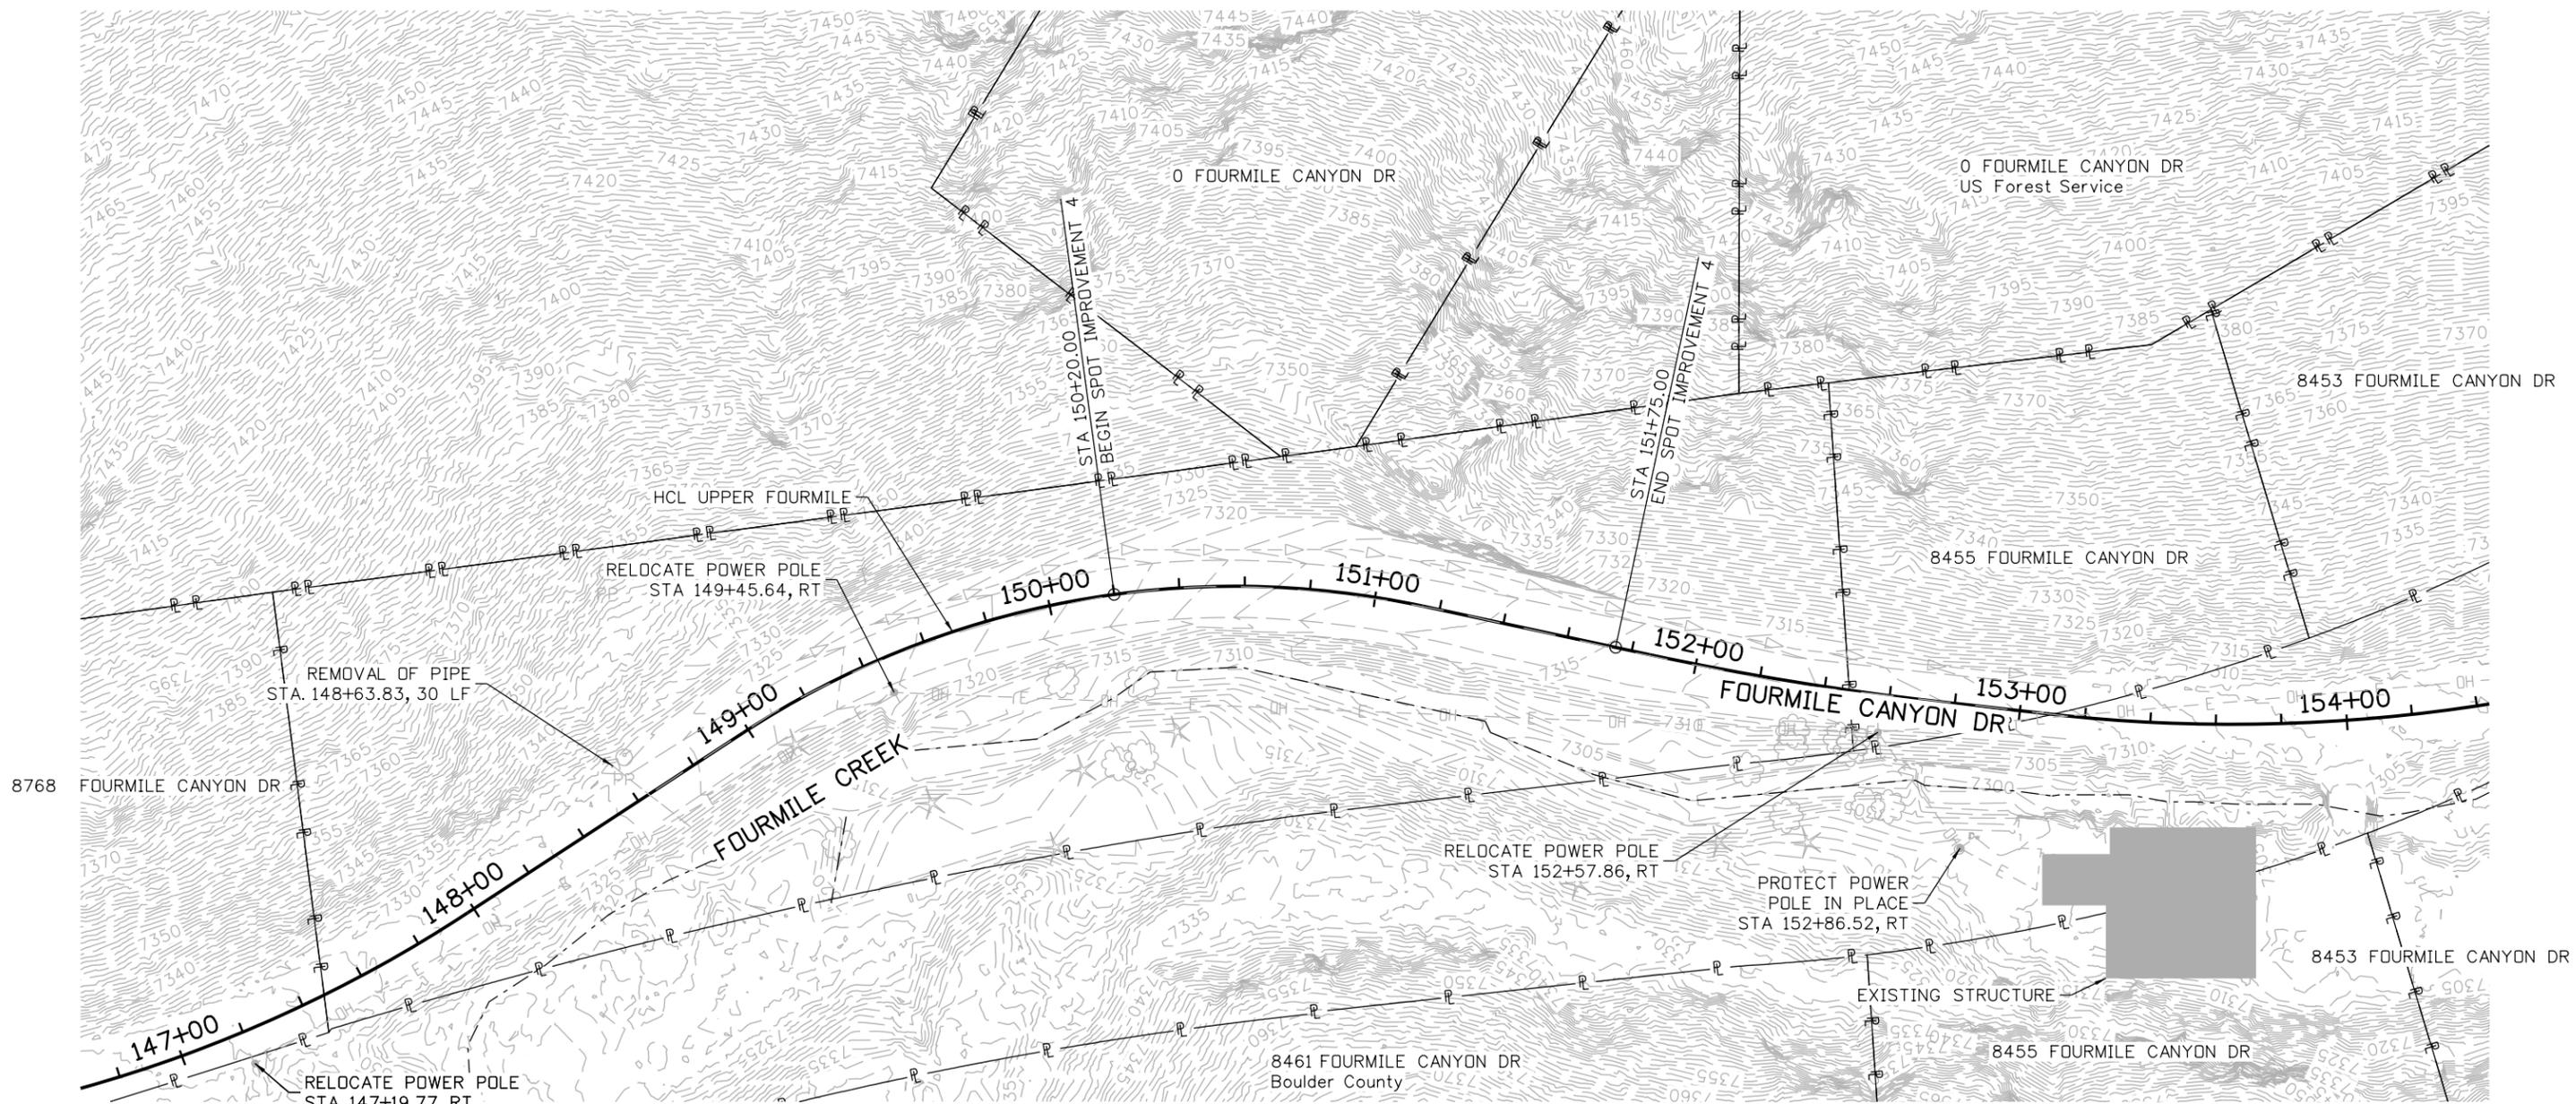

SPOT IMPROVEMENT #4

NOTES:


1. CONTRACTOR TO KEEP ALL DRIVE ENTRANCES & BRIDGES PROTECTED, MAINTAINED & OPEN DURING CONSTRUCTION.
2. REMOVAL OF DRAINAGE FEATURES ARE INCLUDED IN THE ROADWAY REMOVAL SHEETS. REMOVAL OF PIPES SHALL INCLUDE ALL RELATED END SECTIONS, HEADWALLS AND APPURTENANCES.
3. ADDRESSES AND APPARENT PROPERTY LINES ARE FROM BOULDER COUNTY GIS DATA AND ARE APPROXIMATE.

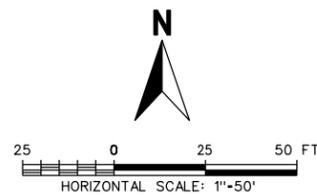

60% SET

CALL UTILITY NOTIFICATION CENTER OF COLORADO
811
 CALL 2-BUSINESS DAYS IN ADVANCE BEFORE YOU DIG, GRADE, OR EXCAVATE FOR THE MARKING OF UNDERGROUND MEMBER UTILITIES

NO.	DATE	REVISION DESCRIPTION:

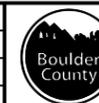


BOULDER COUNTY TRANSPORTATION DEPARTMENT
ENGINEERING DIVISION
Michael Baker INTERNATIONAL

DESIGNED:	CAD:	CHECKED:	DATE:
JAT	JWM	LDW	01/29/16

UPPER FOURMILE CANYON DRIVE ROADWAY REMOVALS (4 OF 26)
 PROJECT NO: 4041.SEPT12C37 SHEET NO: 42


john.miller 3:38:37 PM p:\VDC\WAPP1\bk.mbakercorp.com\p\prod\Documents\Projects\Lakewood\Office\Boulder_County_Emergency_Transportation\101\08_Sheet_Files\05_Roadway\DWG\UFL_REMOVAL_PLAN06.dgn

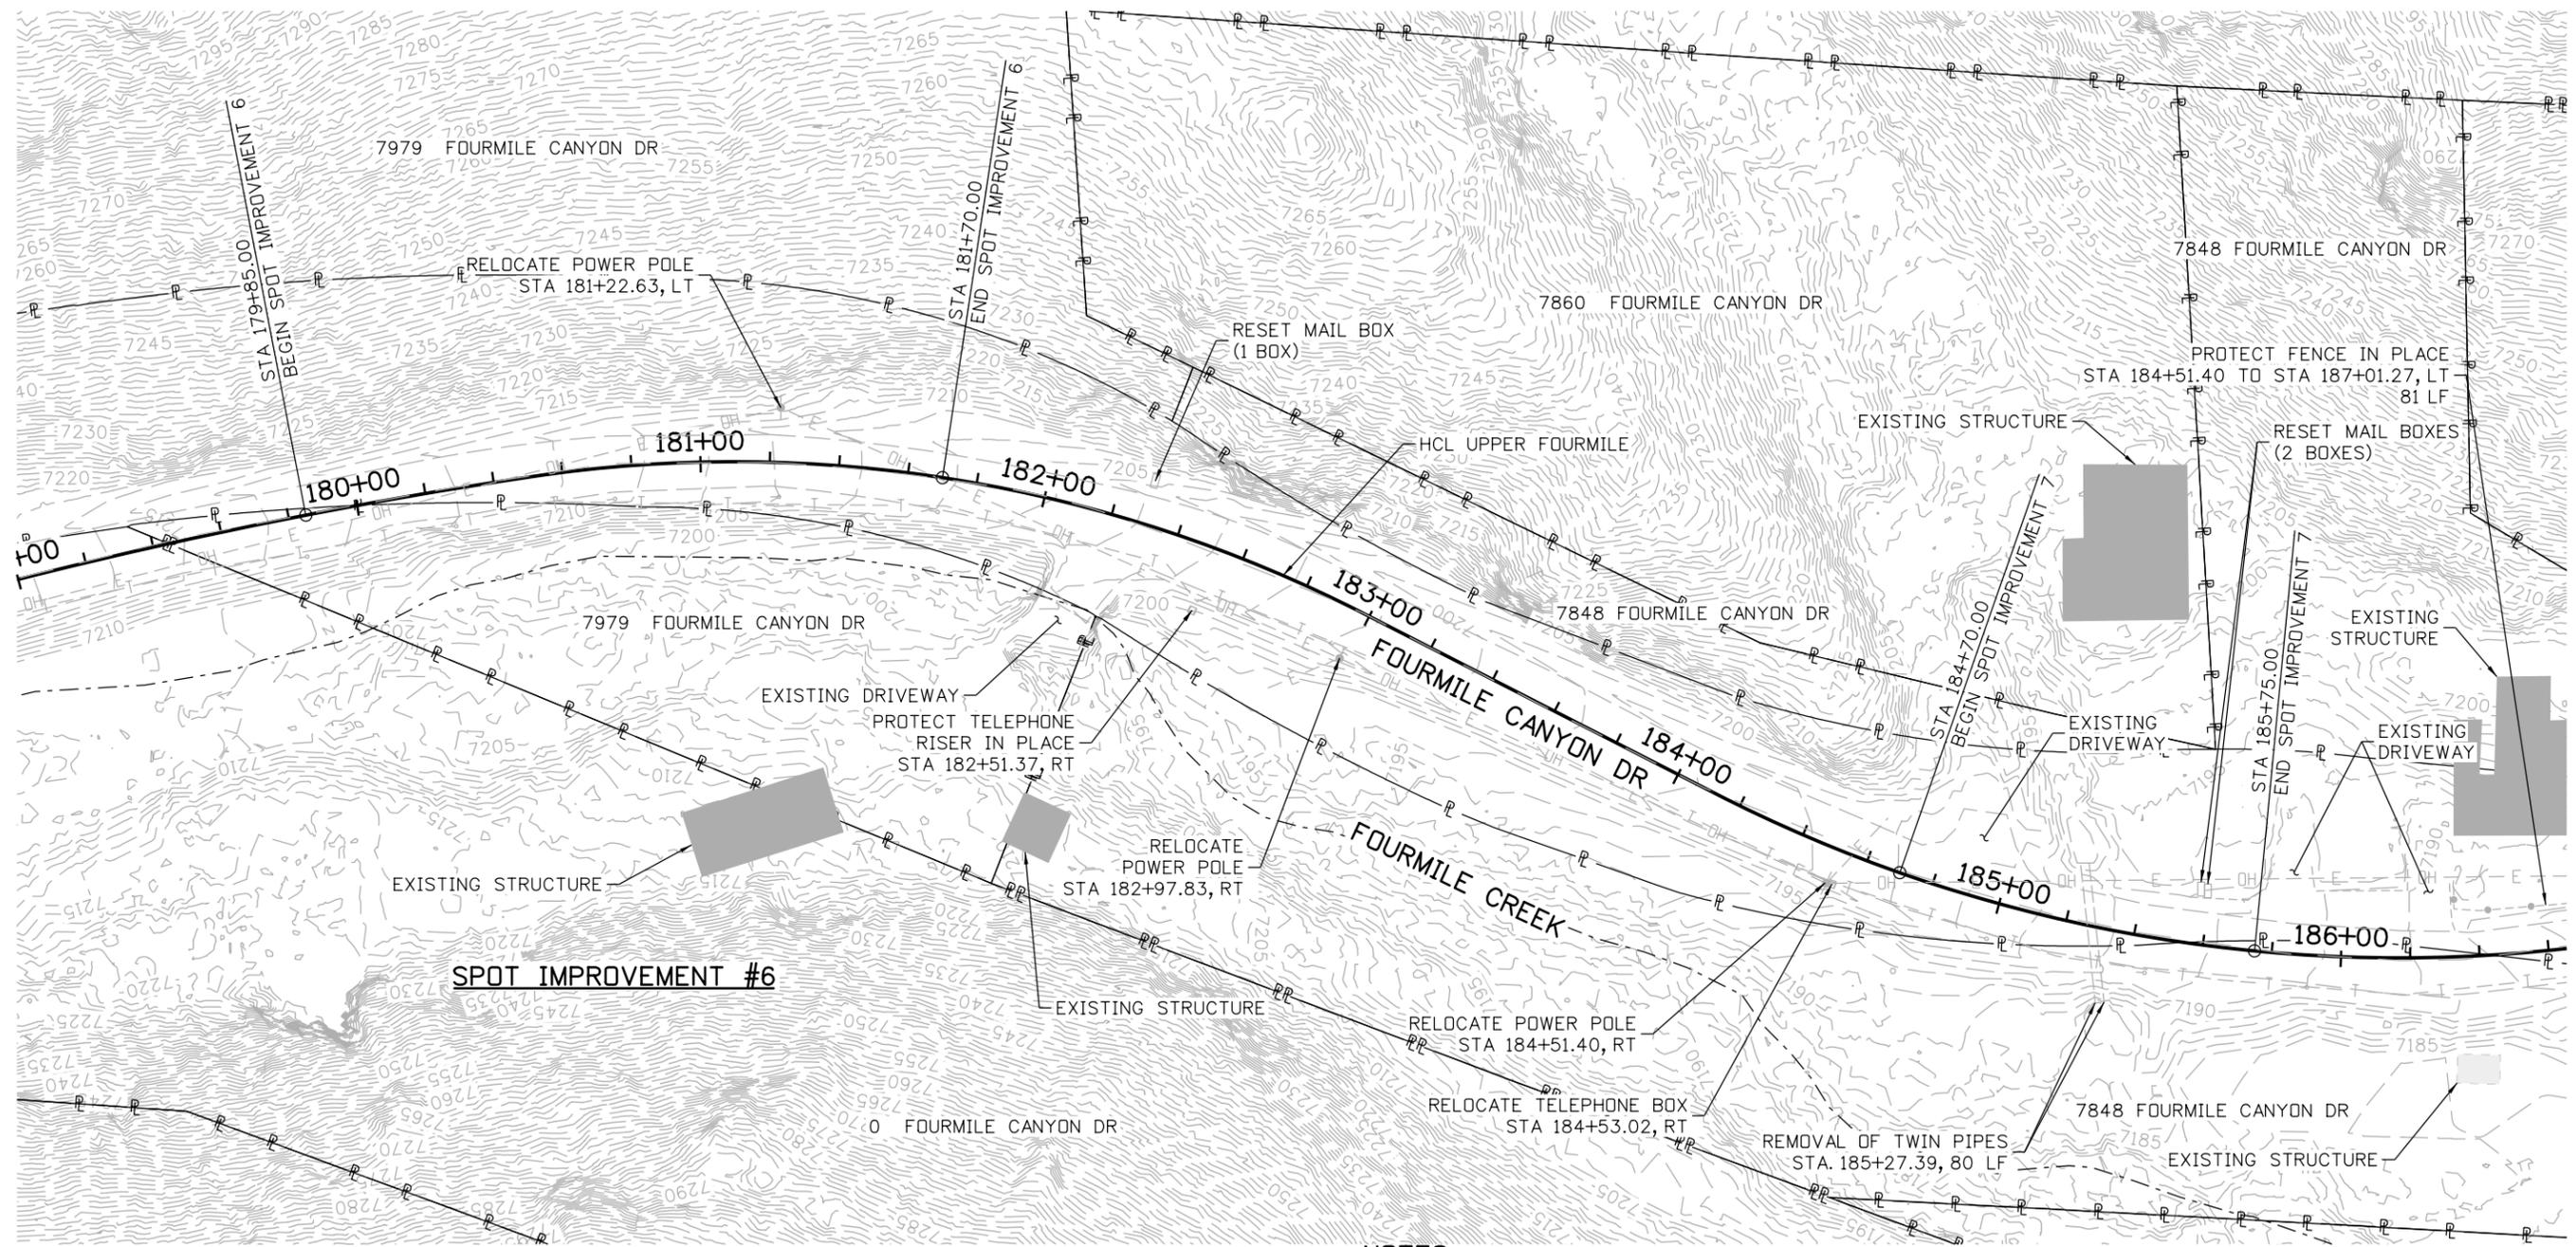

SPOT IMPROVEMENT #6

SPOT IMPROVEMENT #7

- NOTES:**
1. CONTRACTOR TO KEEP ALL DRIVE ENTRANCES & BRIDGES PROTECTED, MAINTAINED & OPEN DURING CONSTRUCTION.
 2. REMOVAL OF DRAINAGE FEATURES ARE INCLUDED IN THE ROADWAY REMOVAL SHEETS. REMOVAL OF PIPES SHALL INCLUDE ALL RELATED END SECTIONS, HEADWALLS AND APPURTENANCES.
 3. ADDRESSES AND APPARENT PROPERTY LINES ARE FROM BOULDER COUNTY GIS DATA AND ARE APPROXIMATE.

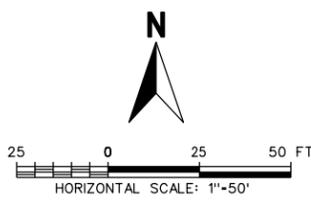

60% SET

CALL UTILITY NOTIFICATION CENTER OF COLORADO
811
 CALL 2-BUSINESS DAYS IN ADVANCE BEFORE YOU DIG, GRADE, OR EXCAVATE FOR THE MARKING OF UNDERGROUND MEMBER UTILITIES

NO.	DATE	REVISION DESCRIPTION:

BOULDER COUNTY TRANSPORTATION DEPARTMENT
ENGINEERING DIVISION


Michael Baker INTERNATIONAL

DESIGNED: **JAT** CAD: **JWM** CHECKED: **LDW** DATE: **01/29/16**

UPPER FOURMILE CANYON DRIVE ROADWAY REMOVALS (6 OF 26)

PROJECT NO: 4041.SEPT12C37 SHEET NO: 44


john.miller 3:38:58 PM p:\VDC\WP\APP1\br.mbakercorp.com\p\prod\Documents\Projects\Lakewood\Office\Boulder_County_Emergency_Transportation\T01\08_Sheet_1_Files\05_Roadway\DWG\UFL_REMOVAL_PLAN07.dgn

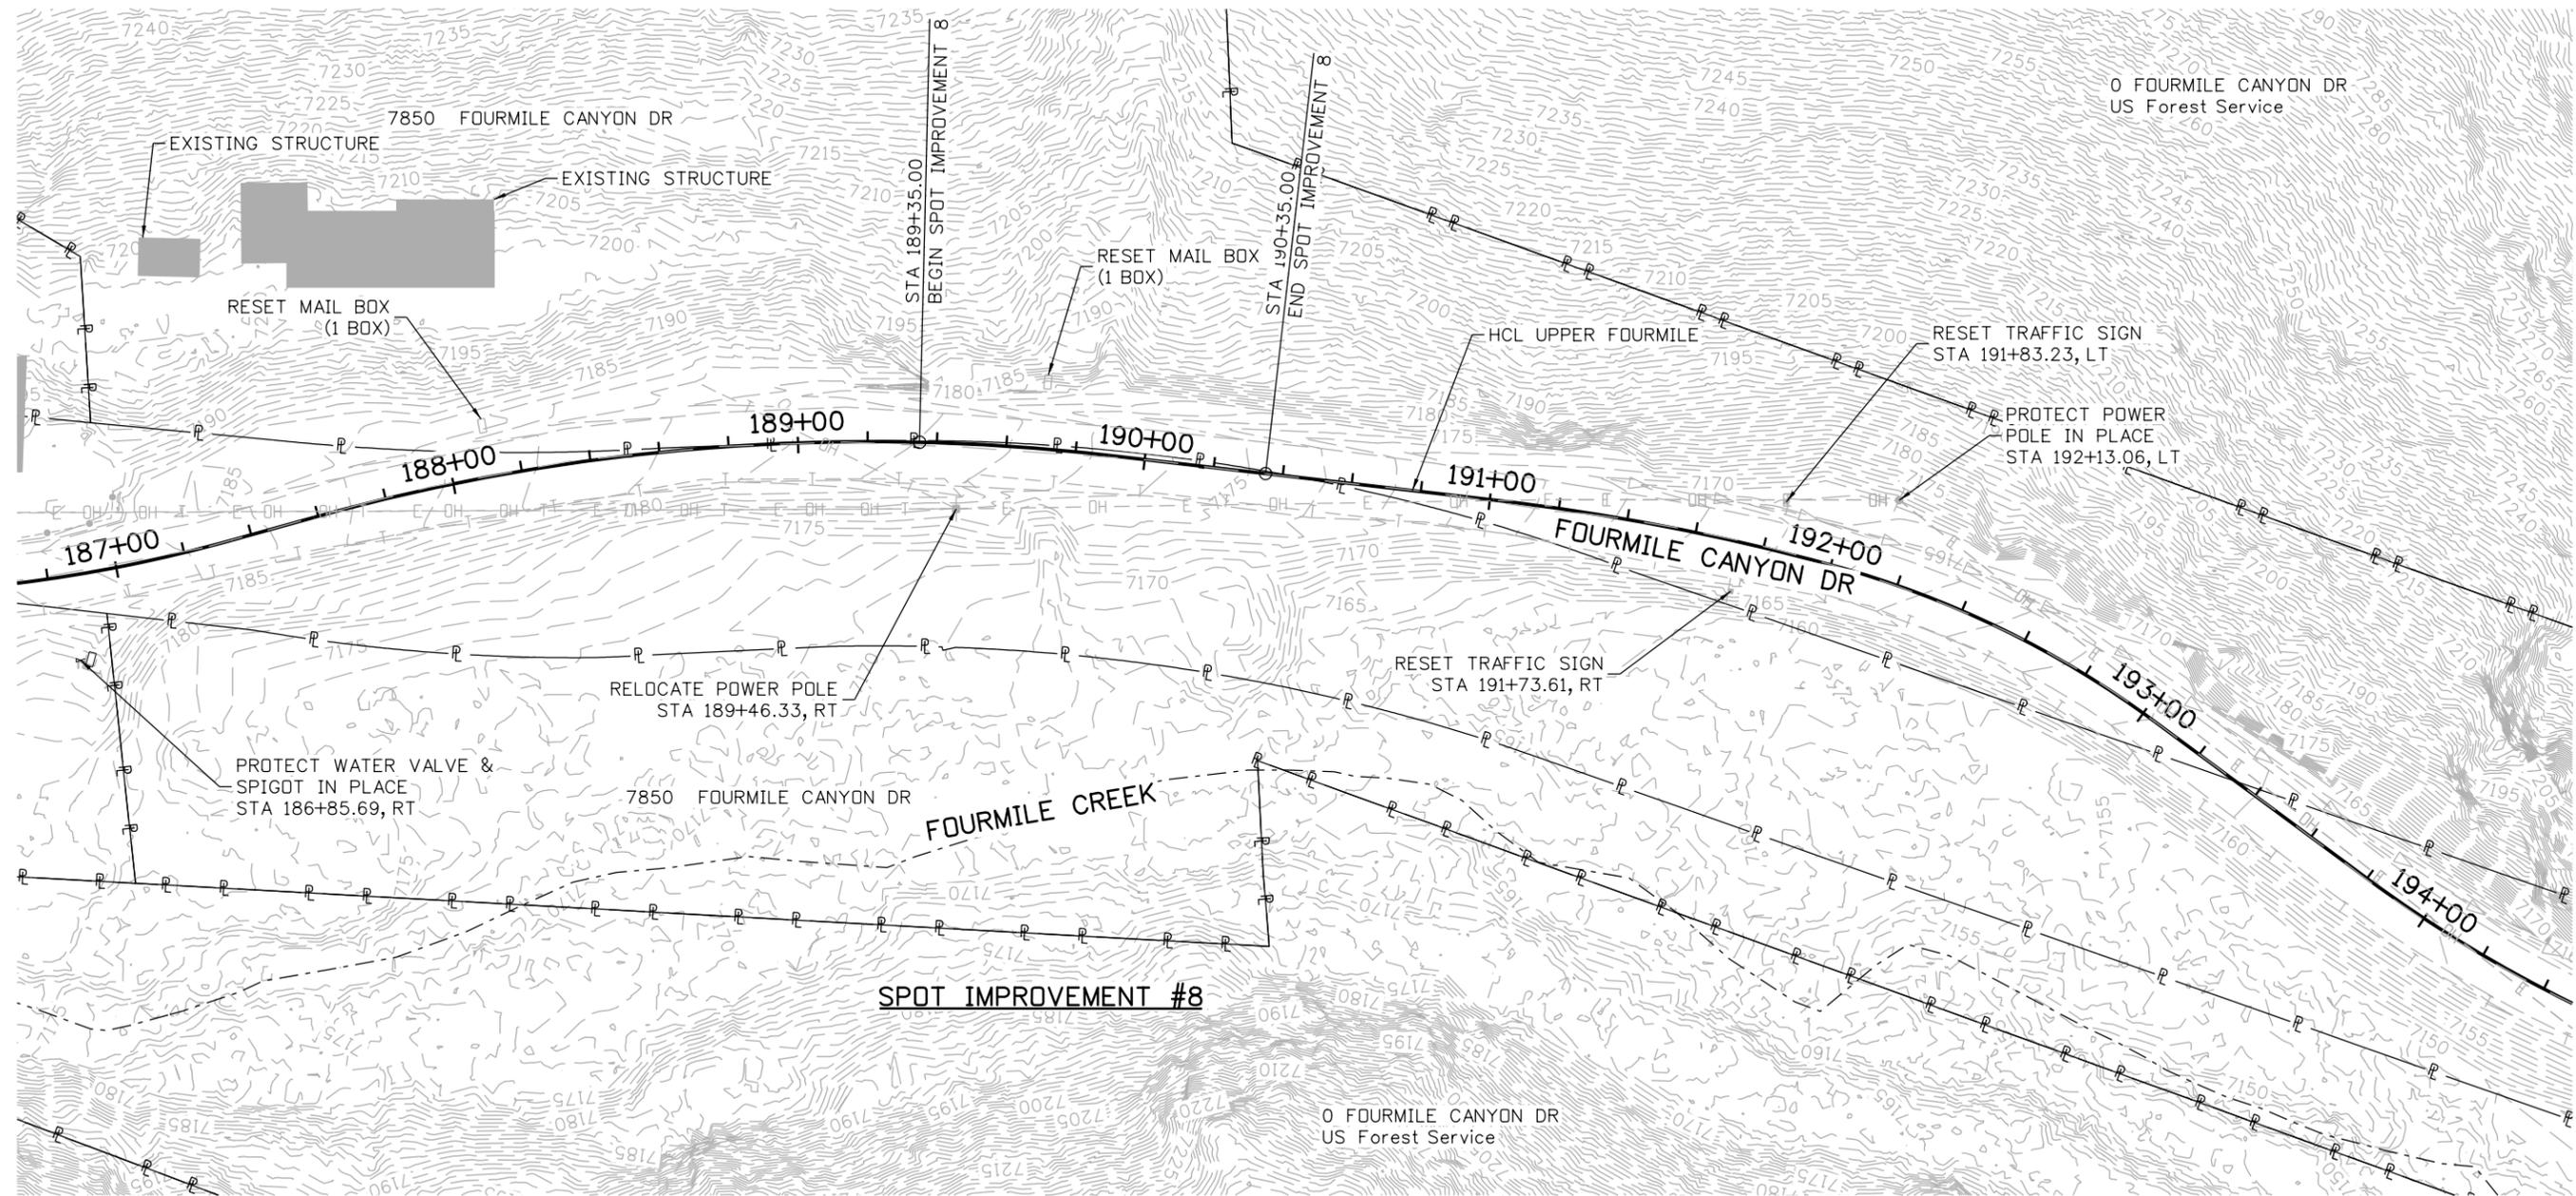

SPOT IMPROVEMENT #8

NOTES:

1. CONTRACTOR TO KEEP ALL DRIVE ENTRANCES & BRIDGES PROTECTED, MAINTAINED & OPEN DURING CONSTRUCTION.
2. REMOVAL OF DRAINAGE FEATURES ARE INCLUDED IN THE ROADWAY REMOVAL SHEETS. REMOVAL OF PIPES SHALL INCLUDE ALL RELATED END SECTIONS, HEADWALLS AND APPURTENANCES.
3. ADDRESSES AND APPARENT PROPERTY LINES ARE FROM BOULDER COUNTY GIS DATA AND ARE APPROXIMATE.

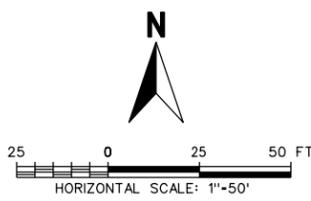

60% SET

CALL UTILITY NOTIFICATION CENTER OF COLORADO
811
 CALL 2-BUSINESS DAYS IN ADVANCE BEFORE YOU DIG, GRADE, OR EXCAVATE FOR THE MARKING OF UNDERGROUND MEMBER UTILITIES

REVISIONS:	NO.	DATE	REVISION DESCRIPTION:




BOULDER COUNTY TRANSPORTATION DEPARTMENT
ENGINEERING DIVISION
Michael Baker INTERNATIONAL

DESIGNED:	CAD:	CHECKED:	DATE:
JAT	JWM	LDW	01/29/16


UPPER FOURMILE CANYON DRIVE ROADWAY REMOVALS (7 OF 26)
 PROJECT NO: 4041.SEPT12C37 SHEET NO: 45

john.miller 3:39:18 PM \\DCPW\APP\libr.mbakercorp.com\pwrprod\Documents\Projects\Lakewood\Office\Boulder_County_Emergency_Transportation\T01\08_Sheet_05_Roadway\DN\UFM_REMOVAL_PL\AN08.dgn

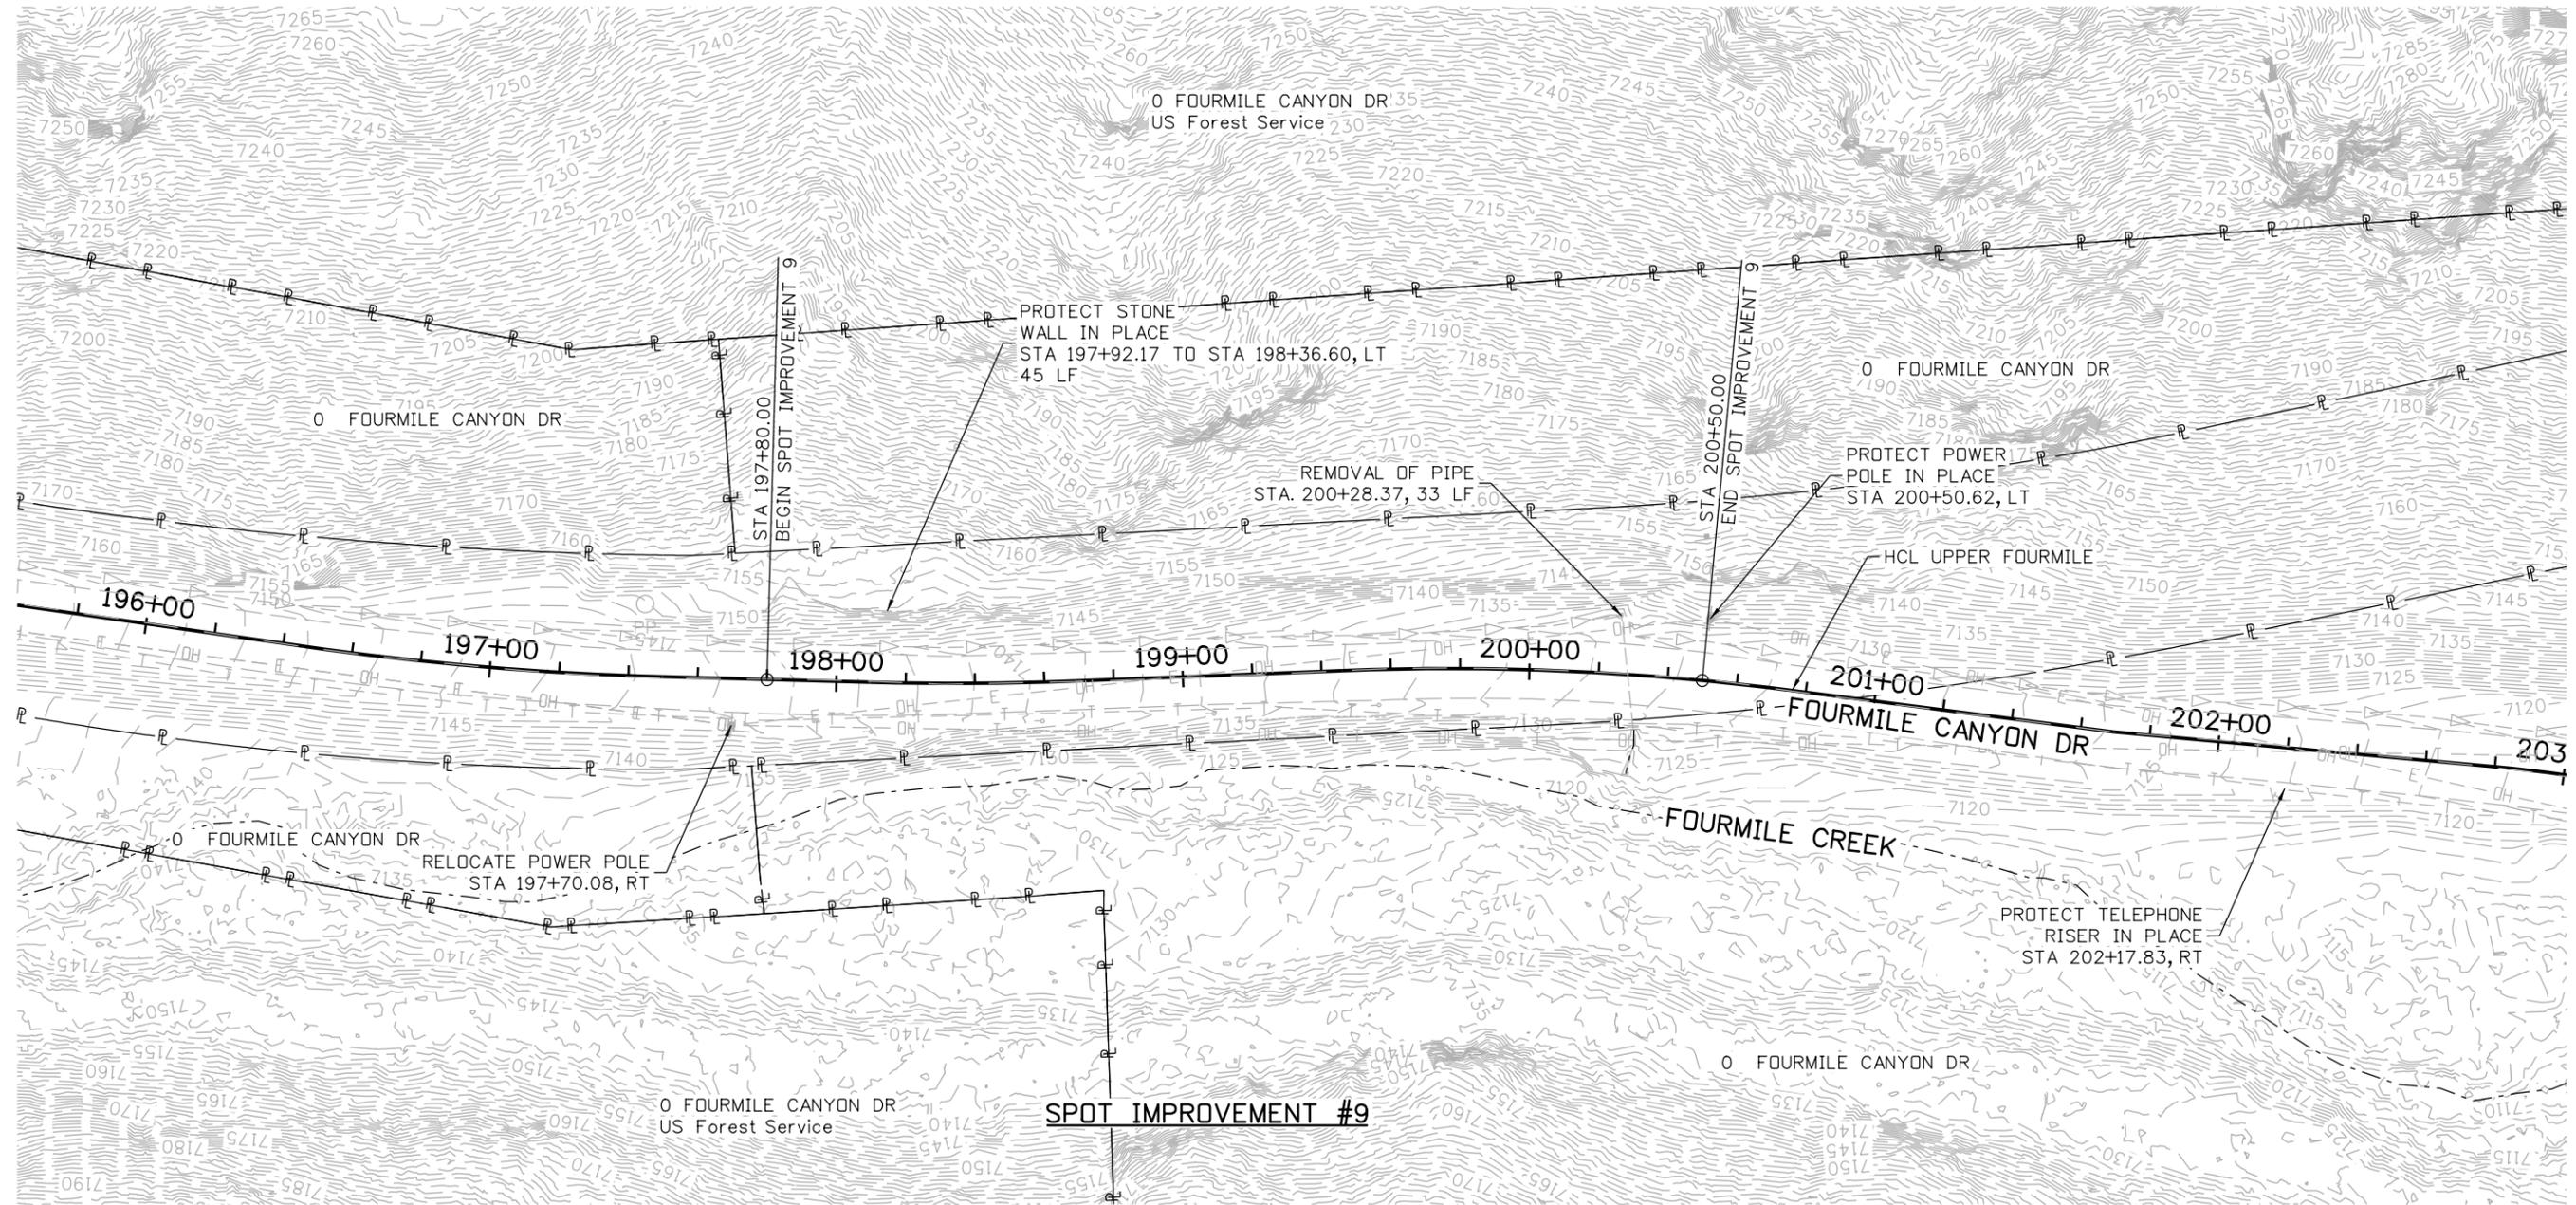


NOTES:

1. CONTRACTOR TO KEEP ALL DRIVE ENTRANCES & BRIDGES PROTECTED, MAINTAINED & OPEN DURING CONSTRUCTION.
2. REMOVAL OF DRAINAGE FEATURES ARE INCLUDED IN THE ROADWAY REMOVAL SHEETS. REMOVAL OF PIPES SHALL INCLUDE ALL RELATED END SECTIONS, HEADWALLS AND APPURTENANCES.
3. ADDRESSES AND APPARENT PROPERTY LINES ARE FROM BOULDER COUNTY GIS DATA AND ARE APPROXIMATE.

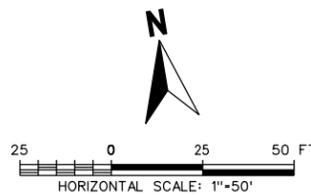


60% SET	 <small>CALL UTILITY NOTIFICATION CENTER OF COLORADO CALL 2-BUSINESS DAYS IN ADVANCE BEFORE YOU DIG, GRADE, OR EXCAVATE FOR THE MARKING OF UNDERGROUND MEMBER UTILITIES</small>	<small>NO.</small>	<small>DATE</small>	<small>REVISION DESCRIPTION:</small>	 BOULDER COUNTY TRANSPORTATION DEPARTMENT ENGINEERING DIVISION 	<small>DESIGNED:</small>	<small>CAD:</small>	<small>CHECKED:</small>	<small>DATE:</small>	UPPER FOURMILE CANYON DRIVE ROADWAY REMOVALS (8 OF 26) <small>PROJECT NO: 4041.SEPT12C37 SHEET NO: 46</small>
						<small>JAT</small> <small>JWM</small> <small>LDW</small> <small>01/29/16</small>				

john.miller 3:39:38 PM p:\VDCPWAPP1\bk.mbakercorp.com\prowod\Documents\Projects\Lakewood\Office\Boulder_County_Emergency_Transportation\T01\08_Sheet_Files\05_Roadway\DGN\UFM_REMOVAL_PLAN09.dgn

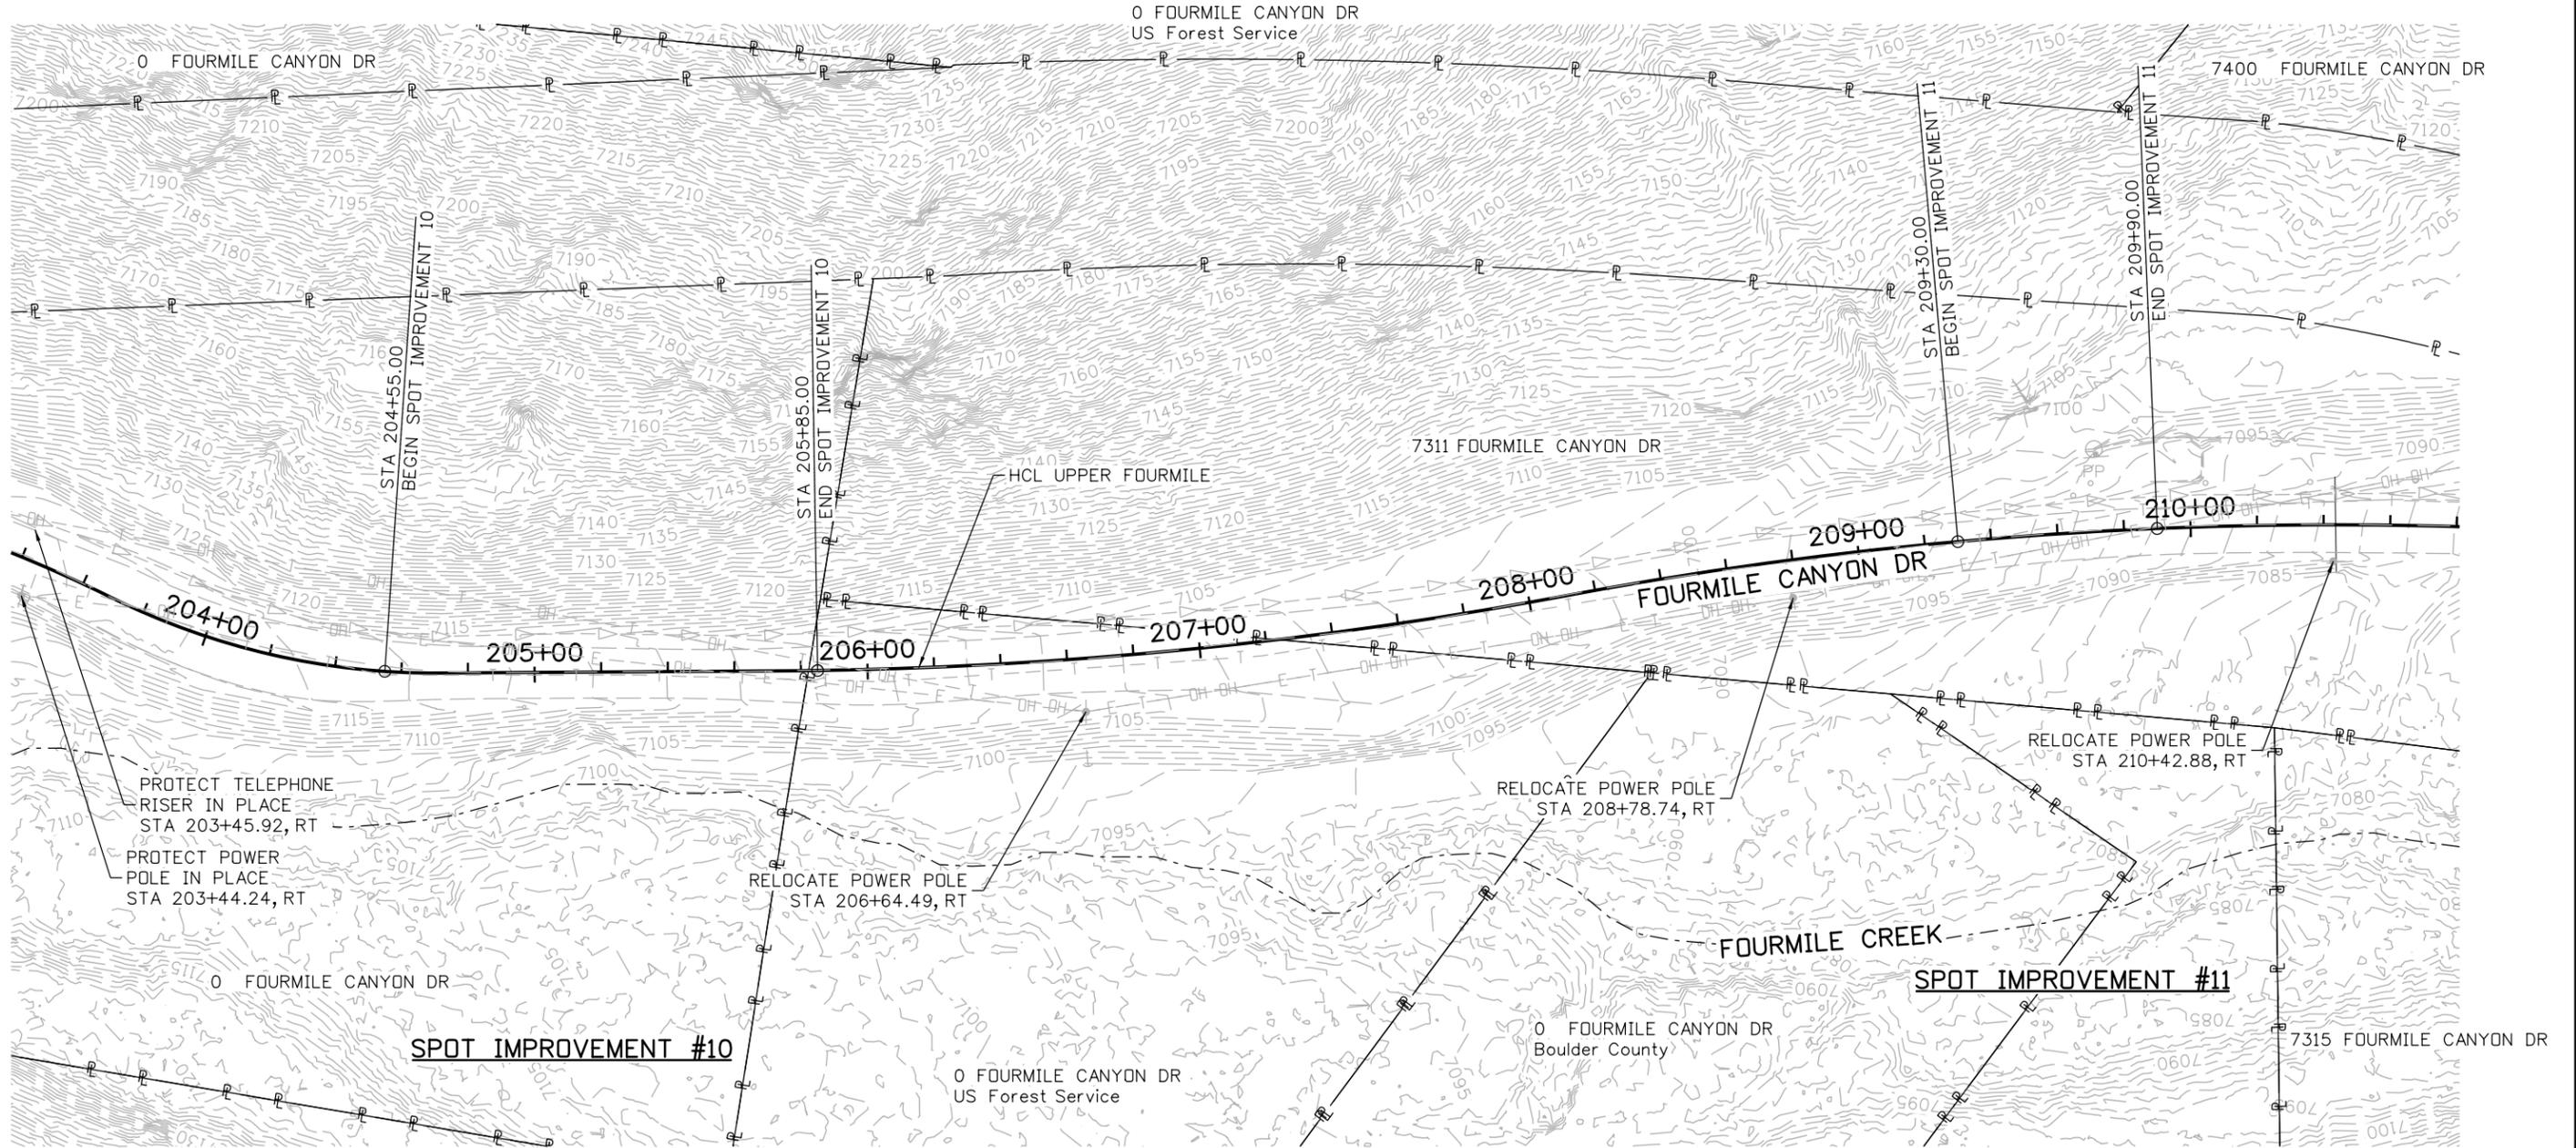

NOTES:

1. CONTRACTOR TO KEEP ALL DRIVE ENTRANCES & BRIDGES PROTECTED, MAINTAINED & OPEN DURING CONSTRUCTION.
2. REMOVAL OF DRAINAGE FEATURES ARE INCLUDED IN THE ROADWAY REMOVAL SHEETS. REMOVAL OF PIPES SHALL INCLUDE ALL RELATED END SECTIONS, HEADWALLS AND APPURTENANCES.
3. ADDRESSES AND APPARENT PROPERTY LINES ARE FROM BOULDER COUNTY GIS DATA AND ARE APPROXIMATE.

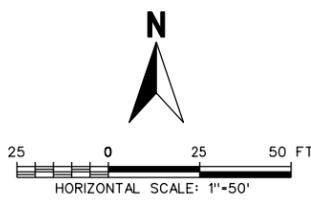

60% SET

CALL UTILITY NOTIFICATION CENTER OF COLORADO
811
 CALL 2-BUSINESS DAYS IN ADVANCE BEFORE YOU DIG, GRADE, OR EXCAVATE FOR THE MARKING OF UNDERGROUND MEMBER UTILITIES

NO.	DATE	REVISION DESCRIPTION:

BOULDER COUNTY TRANSPORTATION DEPARTMENT
ENGINEERING DIVISION


Michael Baker INTERNATIONAL

DESIGNED: **JAT** CAD: **JWM** CHECKED: **LDW** DATE: **01/29/16**

UPPER FOURMILE CANYON DRIVE ROADWAY REMOVALS (9 OF 26)

PROJECT NO: 4041.SEPT12C37 SHEET NO: 47

john.miller 3:39:58 PM p:\VDCPWAPP1\br.mbakercorp.com\prowod\Documents\Projects\Lakewood\Office\Boulder\County_Emergency_Transportation\T0108_Sheet_05_Roadway_DGN\UFL_REMOVAL_PLAND.dgn

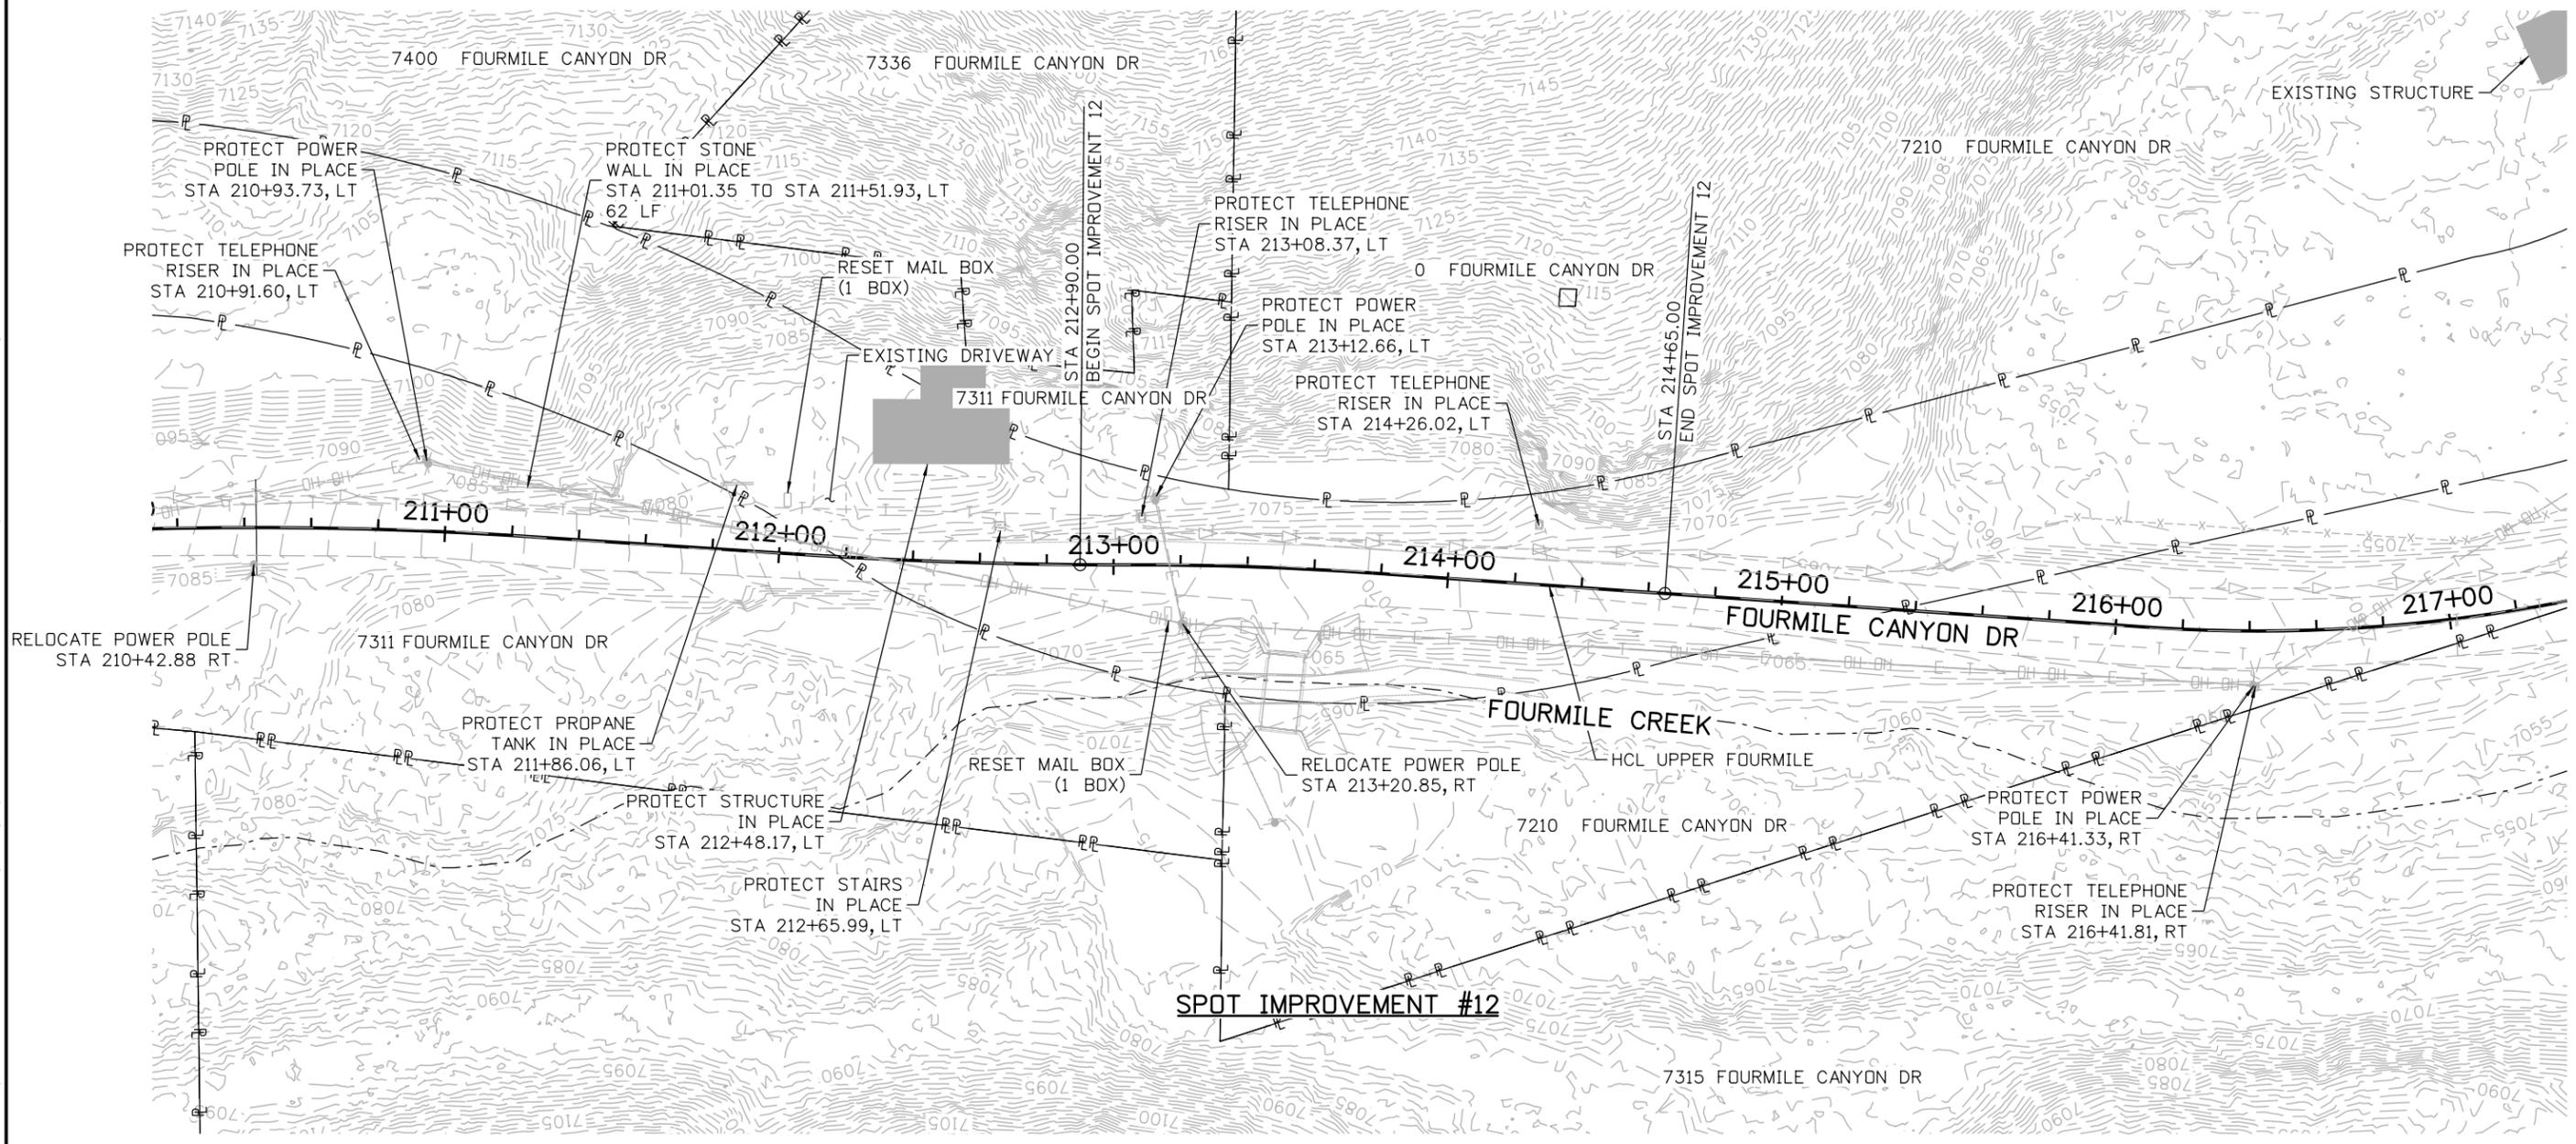


EXISTING STRUCTURE

SPOT IMPROVEMENT #12

NOTES:

1. CONTRACTOR TO KEEP ALL DRIVE ENTRANCES & BRIDGES PROTECTED, MAINTAINED & OPEN DURING CONSTRUCTION.
2. REMOVAL OF DRAINAGE FEATURES ARE INCLUDED IN THE ROADWAY REMOVAL SHEETS. REMOVAL OF PIPES SHALL INCLUDE ALL RELATED END SECTIONS, HEADWALLS AND APPURTENANCES.
3. ADDRESSES AND APPARENT PROPERTY LINES ARE FROM BOULDER COUNTY GIS DATA AND ARE APPROXIMATE.

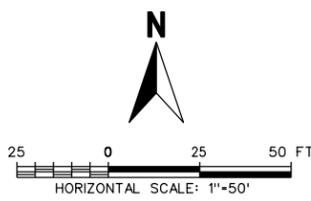

60% SET

CALL UTILITY NOTIFICATION CENTER OF COLORADO
811
 CALL 2-BUSINESS DAYS IN ADVANCE BEFORE YOU DIG, GRADE, OR EXCAVATE FOR THE MARKING OF UNDERGROUND MEMBER UTILITIES

NO.	DATE	REVISION DESCRIPTION:




BOULDER COUNTY TRANSPORTATION DEPARTMENT
ENGINEERING DIVISION
Michael Baker INTERNATIONAL

DESIGNED:	CAD:	CHECKED:	DATE:
JAT	JWM	LDW	01/29/16


UPPER FOURMILE CANYON DRIVE ROADWAY REMOVALS (10 OF 26)
 PROJECT NO: 4041.SEPT12C37 SHEET NO: 48

john.miller 3:40:18 PM \\DCPWA\APP\libr.mbakercorp.com\p\prod\Documents\Projects\Lakewood\Office\Boulder_County_Emergency_Transportation\T01\08_Sheet_Files\05_Roadway\05_Roadway Removal\PLANT.dgn

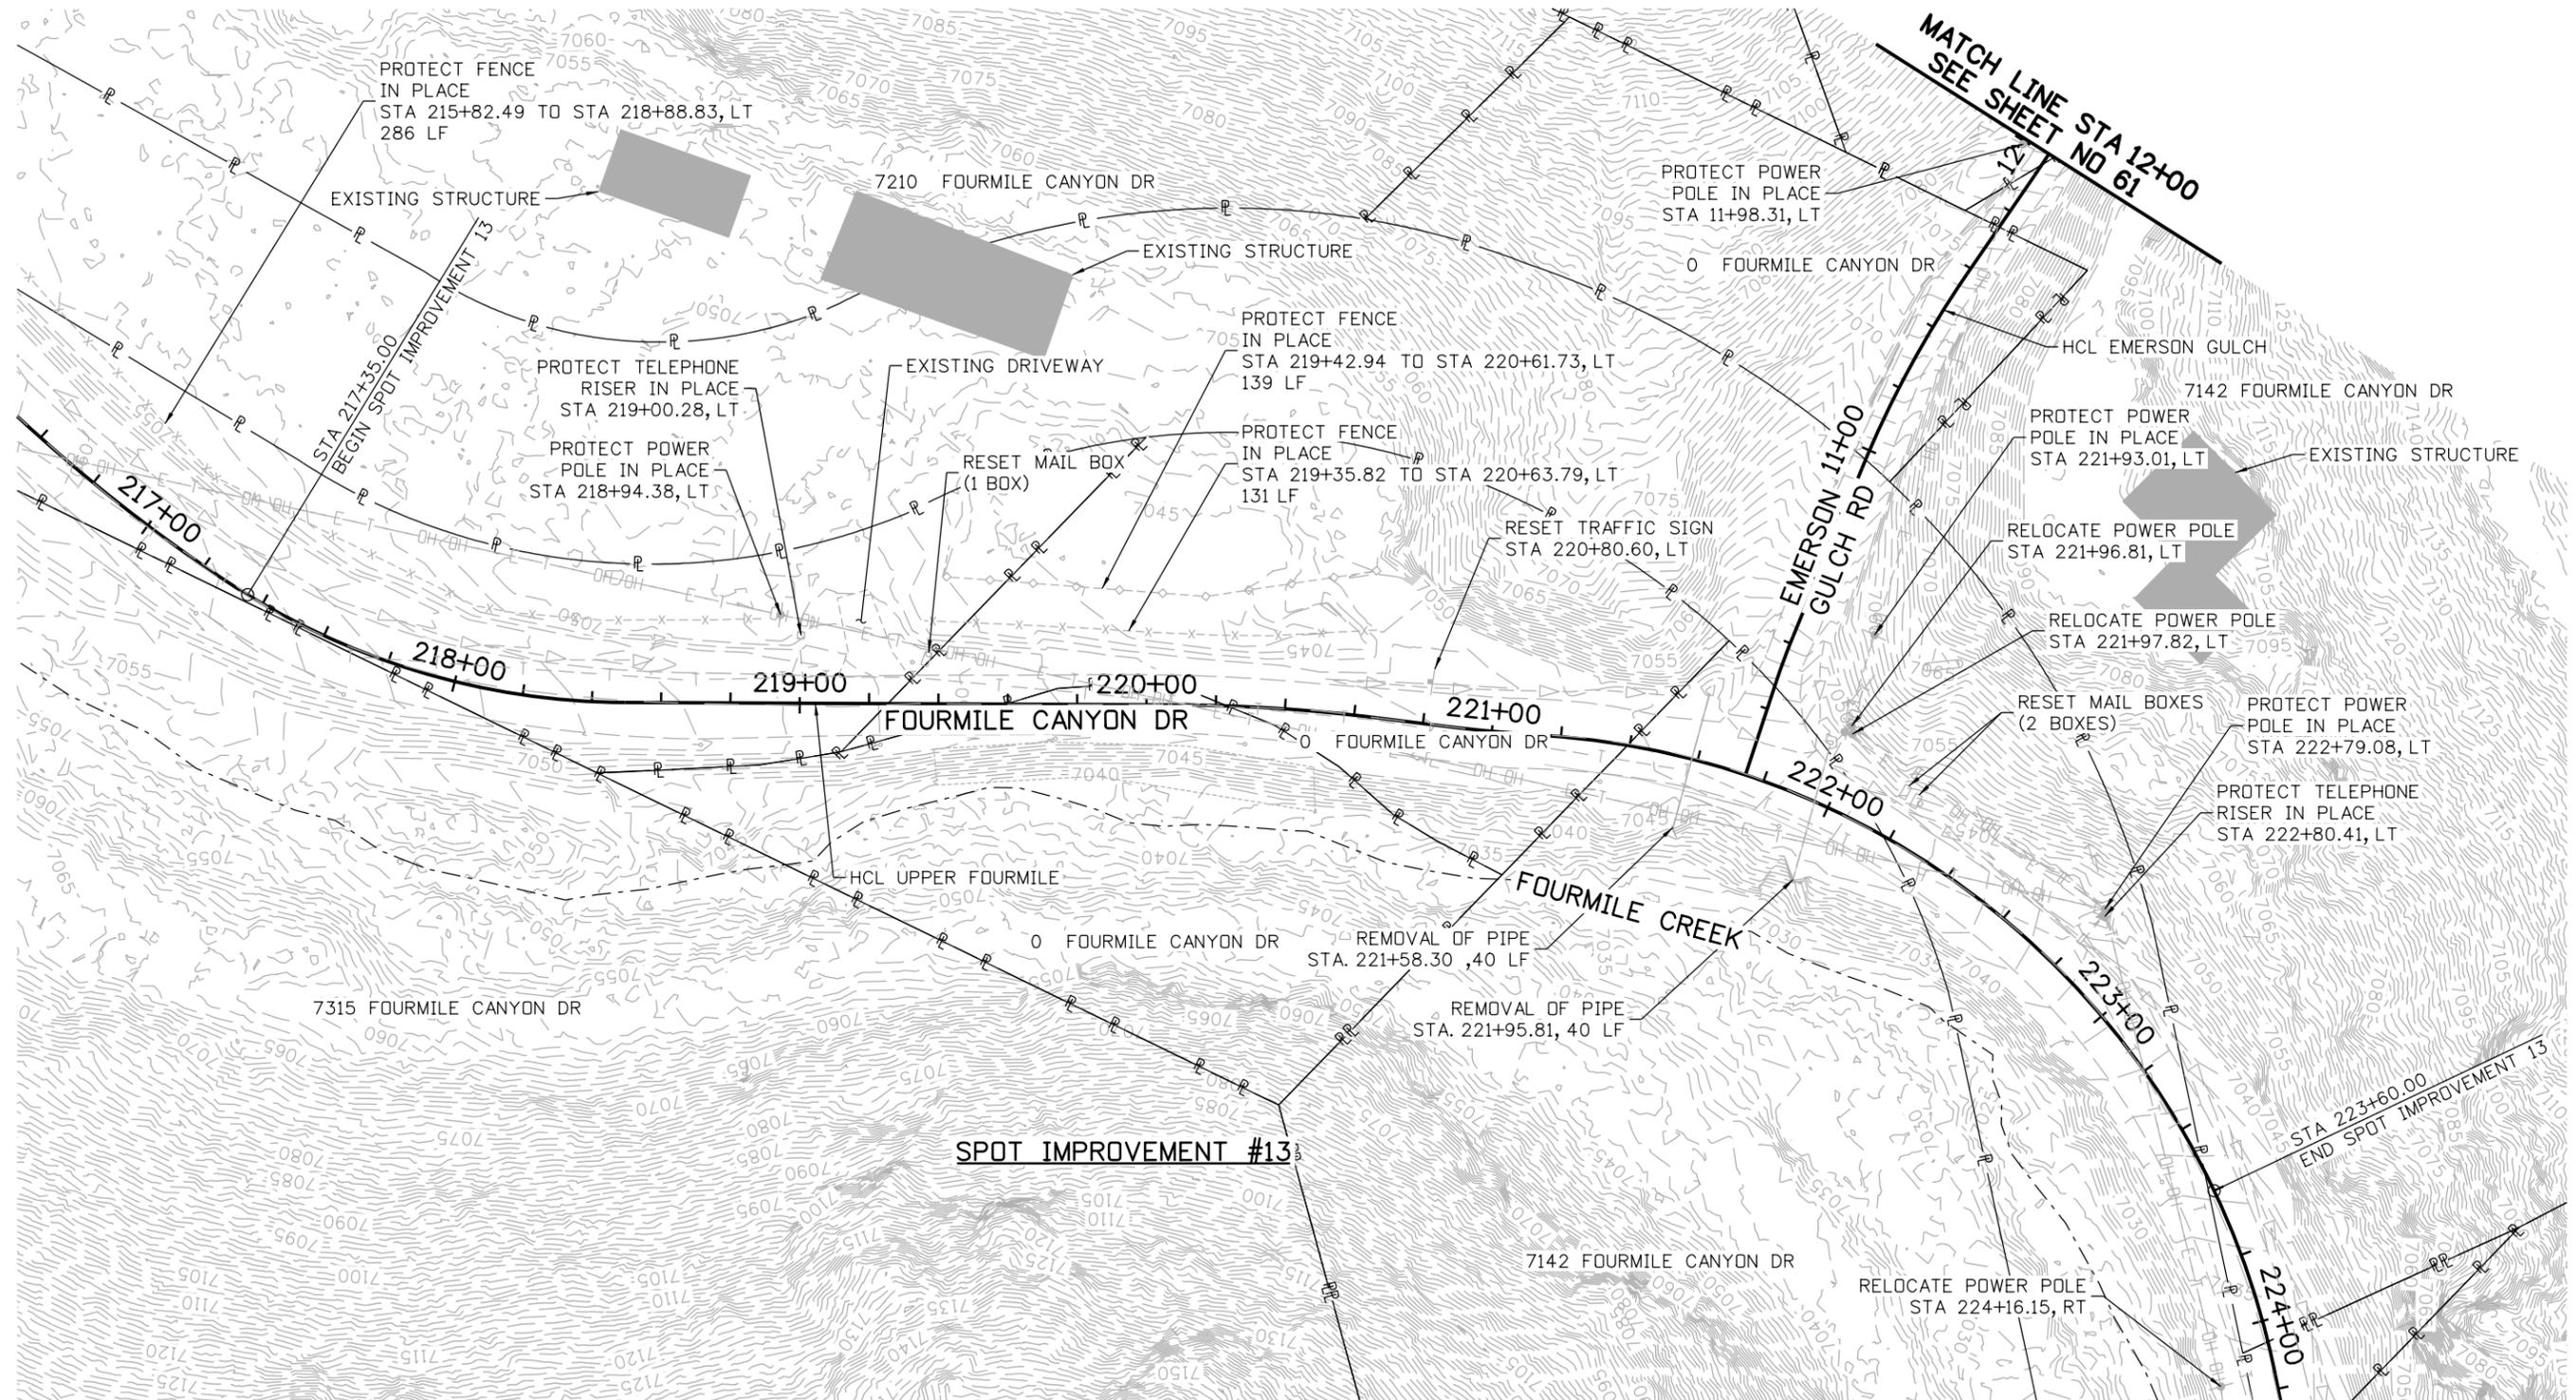


NOTES:

1. CONTRACTOR TO KEEP ALL DRIVE ENTRANCES & BRIDGES PROTECTED, MAINTAINED & OPEN DURING CONSTRUCTION.
2. REMOVAL OF DRAINAGE FEATURES ARE INCLUDED IN THE ROADWAY REMOVAL SHEETS. REMOVAL OF PIPES SHALL INCLUDE ALL RELATED END SECTIONS, HEADWALLS AND APPURTENANCES.
3. ADDRESSES AND APPARENT PROPERTY LINES ARE FROM BOULDER COUNTY GIS DATA AND ARE APPROXIMATE.

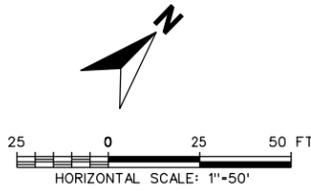


60% SET	 <small>CALL UTILITY NOTIFICATION CENTER OF COLORADO CALL 2-BUSINESS DAYS IN ADVANCE BEFORE YOU DIG, GRADE, OR EXCAVATE FOR THE MARKING OF UNDERGROUND MEMBER UTILITIES</small>	<table border="1" style="width: 100%; border-collapse: collapse;"> <thead> <tr> <th style="width: 5%;">NO.</th> <th style="width: 10%;">DATE</th> <th style="width: 85%;">REVISION DESCRIPTION:</th> </tr> </thead> <tbody> <tr> <td> </td> <td> </td> <td> </td> </tr> <tr> <td> </td> <td> </td> <td> </td> </tr> </tbody> </table>	NO.	DATE	REVISION DESCRIPTION:							 BOULDER COUNTY TRANSPORTATION DEPARTMENT ENGINEERING DIVISION Michael Baker INTERNATIONAL	<small>DESIGNED: CAD: CHECKED: DATE:</small> JAT JWM LDW 01/29/16	UPPER FOURMILE CANYON DRIVE ROADWAY REMOVALS (11 OF 26) <small>PROJECT NO: 4041.SEPT12C37 SHEET NO: 49</small>
NO.	DATE	REVISION DESCRIPTION:												

john.miller 3:40:38 PM p:\v\DCPWAPP1\bk.mbakercorp.com\p\prod\Documents\Projects\Lakewood\Office\Boulder_County\Emergency_Transportation\T01\08_Sheet_14\08_Sheet_14_PLANT2.dgn

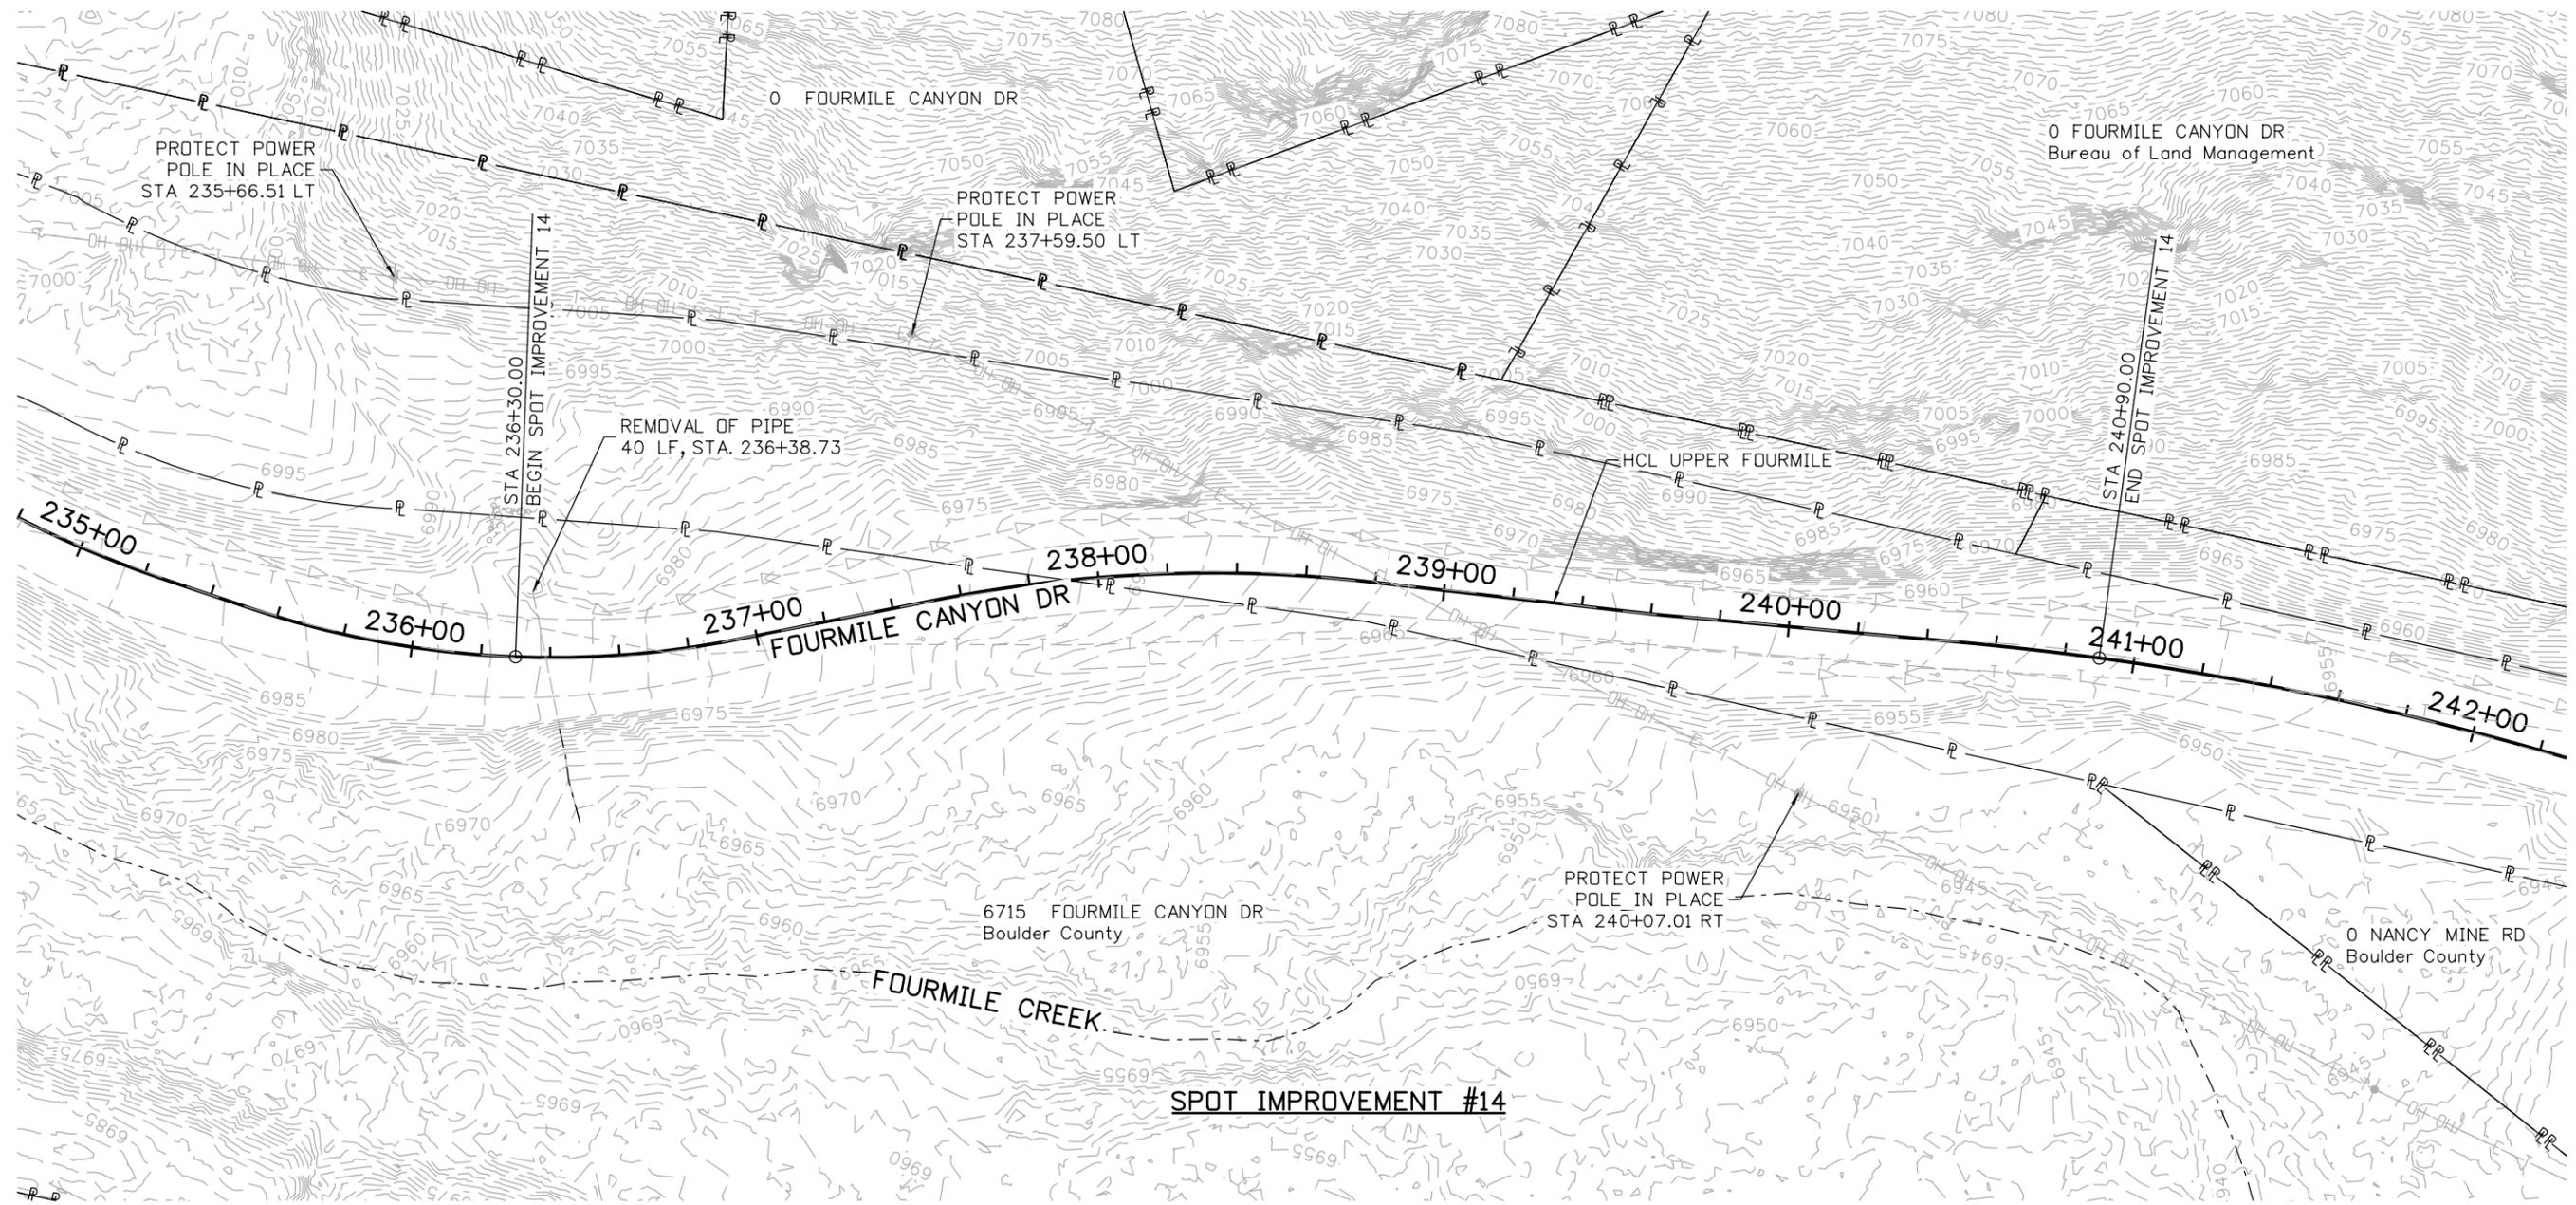



NOTES:

1. CONTRACTOR TO KEEP ALL DRIVE ENTRANCES & BRIDGES PROTECTED, MAINTAINED & OPEN DURING CONSTRUCTION.
2. REMOVAL OF DRAINAGE FEATURES ARE INCLUDED IN THE ROADWAY REMOVAL SHEETS. REMOVAL OF PIPES SHALL INCLUDE ALL RELATED END SECTIONS, HEADWALLS AND APPURTENANCES.
3. ADDRESSES AND APPARENT PROPERTY LINES ARE FROM BOULDER COUNTY GIS DATA AND ARE APPROXIMATE.

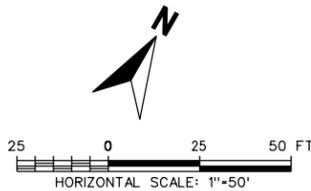

60% SET	 <small>CALL UTILITY NOTIFICATION CENTER OF COLORADO CALL 2-BUSINESS DAYS IN ADVANCE BEFORE YOU DIG, GRADE, OR EXCAVATE FOR THE MARKING OF UNDERGROUND MEMBER UTILITIES</small>	<small>REVISIONS:</small>	<small>NO.</small>	<small>DATE</small>	<small>REVISION DESCRIPTION:</small>	 BOULDER COUNTY TRANSPORTATION DEPARTMENT ENGINEERING DIVISION 	<small>DESIGNED:</small>	<small>CAD:</small>	<small>CHECKED:</small>	<small>DATE:</small>	UPPER FOURMILE CANYON DRIVE ROADWAY REMOVALS (12 OF 26) <small>PROJECT NO: 4041.SEPT12C37 SHEET NO: 50</small>
							<small>JAT</small> <small>JWM</small> <small>LDW</small> <small>01/29/16</small>				

john.miller 3:45:58 PM p:\v\DCPWAPP1\bk.mbakercorp.com\p\prod\Documents\Projects\Lakewood\Office\Boulder\County\Emergency_Transportation\T0108_Sheet_05_Roadway_DGN\FM_REMOVAL_PLAN13.dgn

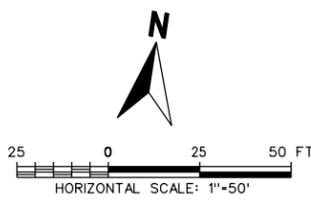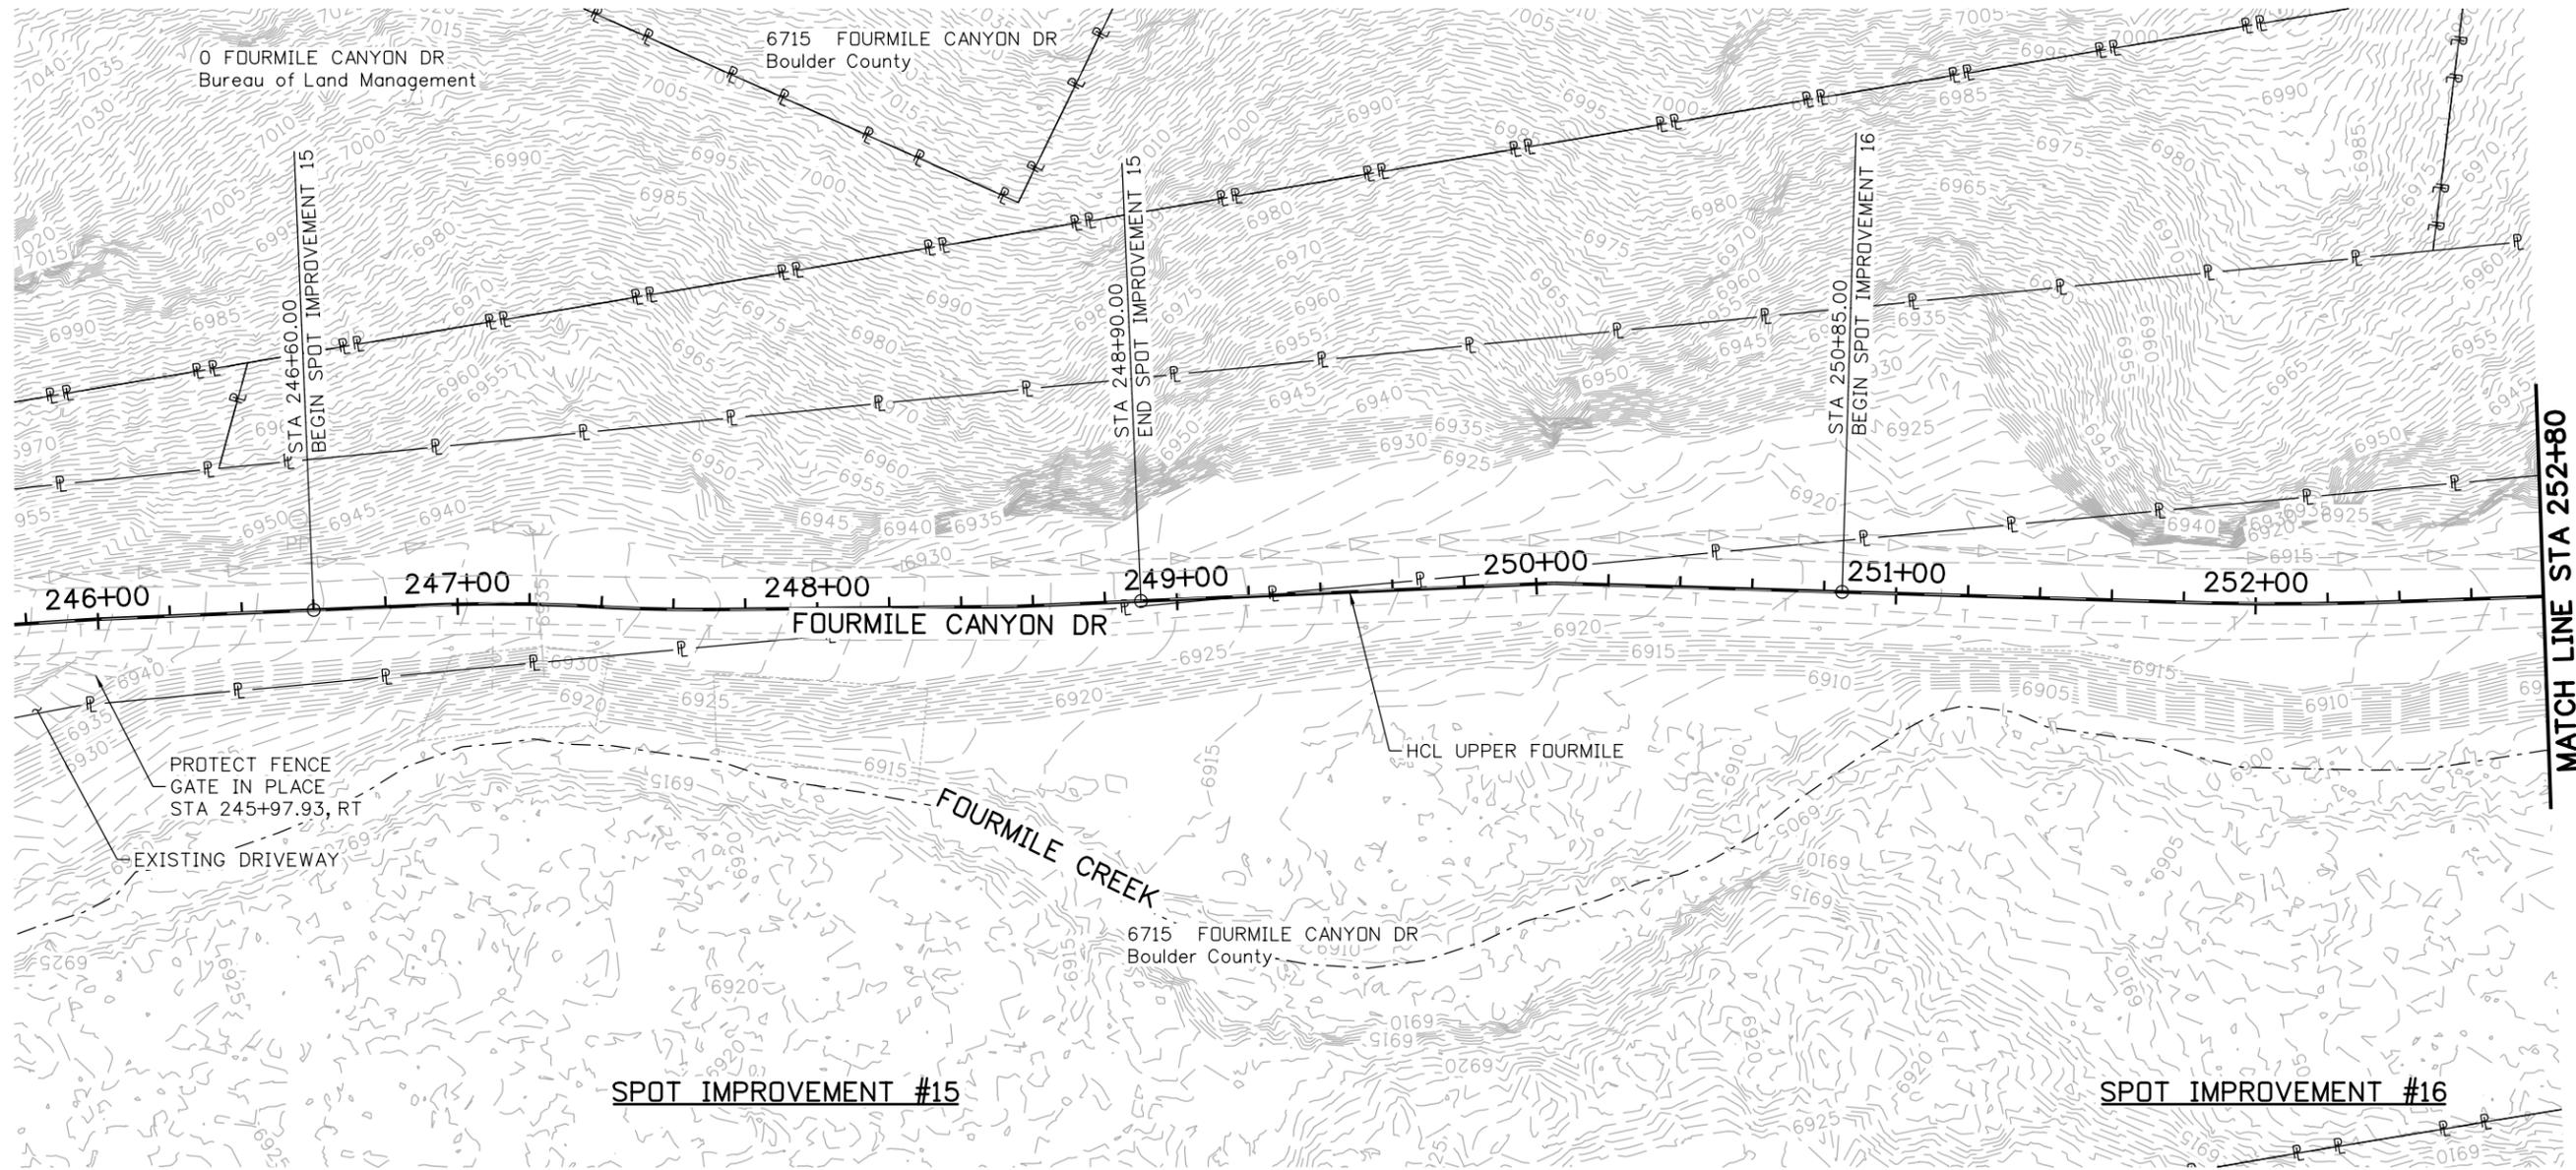

60% SET

CALL UTILITY NOTIFICATION CENTER OF COLORADO
811
 CALL 2-BUSINESS DAYS IN ADVANCE BEFORE YOU DIG, GRADE, OR EXCAVATE FOR THE MARKING OF UNDERGROUND MEMBER UTILITIES

REVISIONS:	NO.	DATE	REVISION DESCRIPTION:



BOULDER COUNTY TRANSPORTATION DEPARTMENT
ENGINEERING DIVISION
Michael Baker INTERNATIONAL

DESIGNED: **JAT** CAD: **JWM** CHECKED: **LDW** DATE: **01/29/16**


UPPER FOURMILE CANYON DRIVE ROADWAY REMOVALS (13 OF 26)
 PROJECT NO: 4041.SEPT12C37 SHEET NO: 51

- NOTES:**
- CONTRACTOR TO KEEP ALL DRIVE ENTRANCES & BRIDGES PROTECTED, MAINTAINED & OPEN DURING CONSTRUCTION.
 - REMOVAL OF DRAINAGE FEATURES ARE INCLUDED IN THE ROADWAY REMOVAL SHEETS. REMOVAL OF PIPES SHALL INCLUDE ALL RELATED END SECTIONS, HEADWALLS AND APPURTENANCES.
 - ADDRESSES AND APPARENT PROPERTY LINES ARE FROM BOULDER COUNTY GIS DATA AND ARE APPROXIMATE.

LEGEND




REMOVAL OF ASPHALT MAT

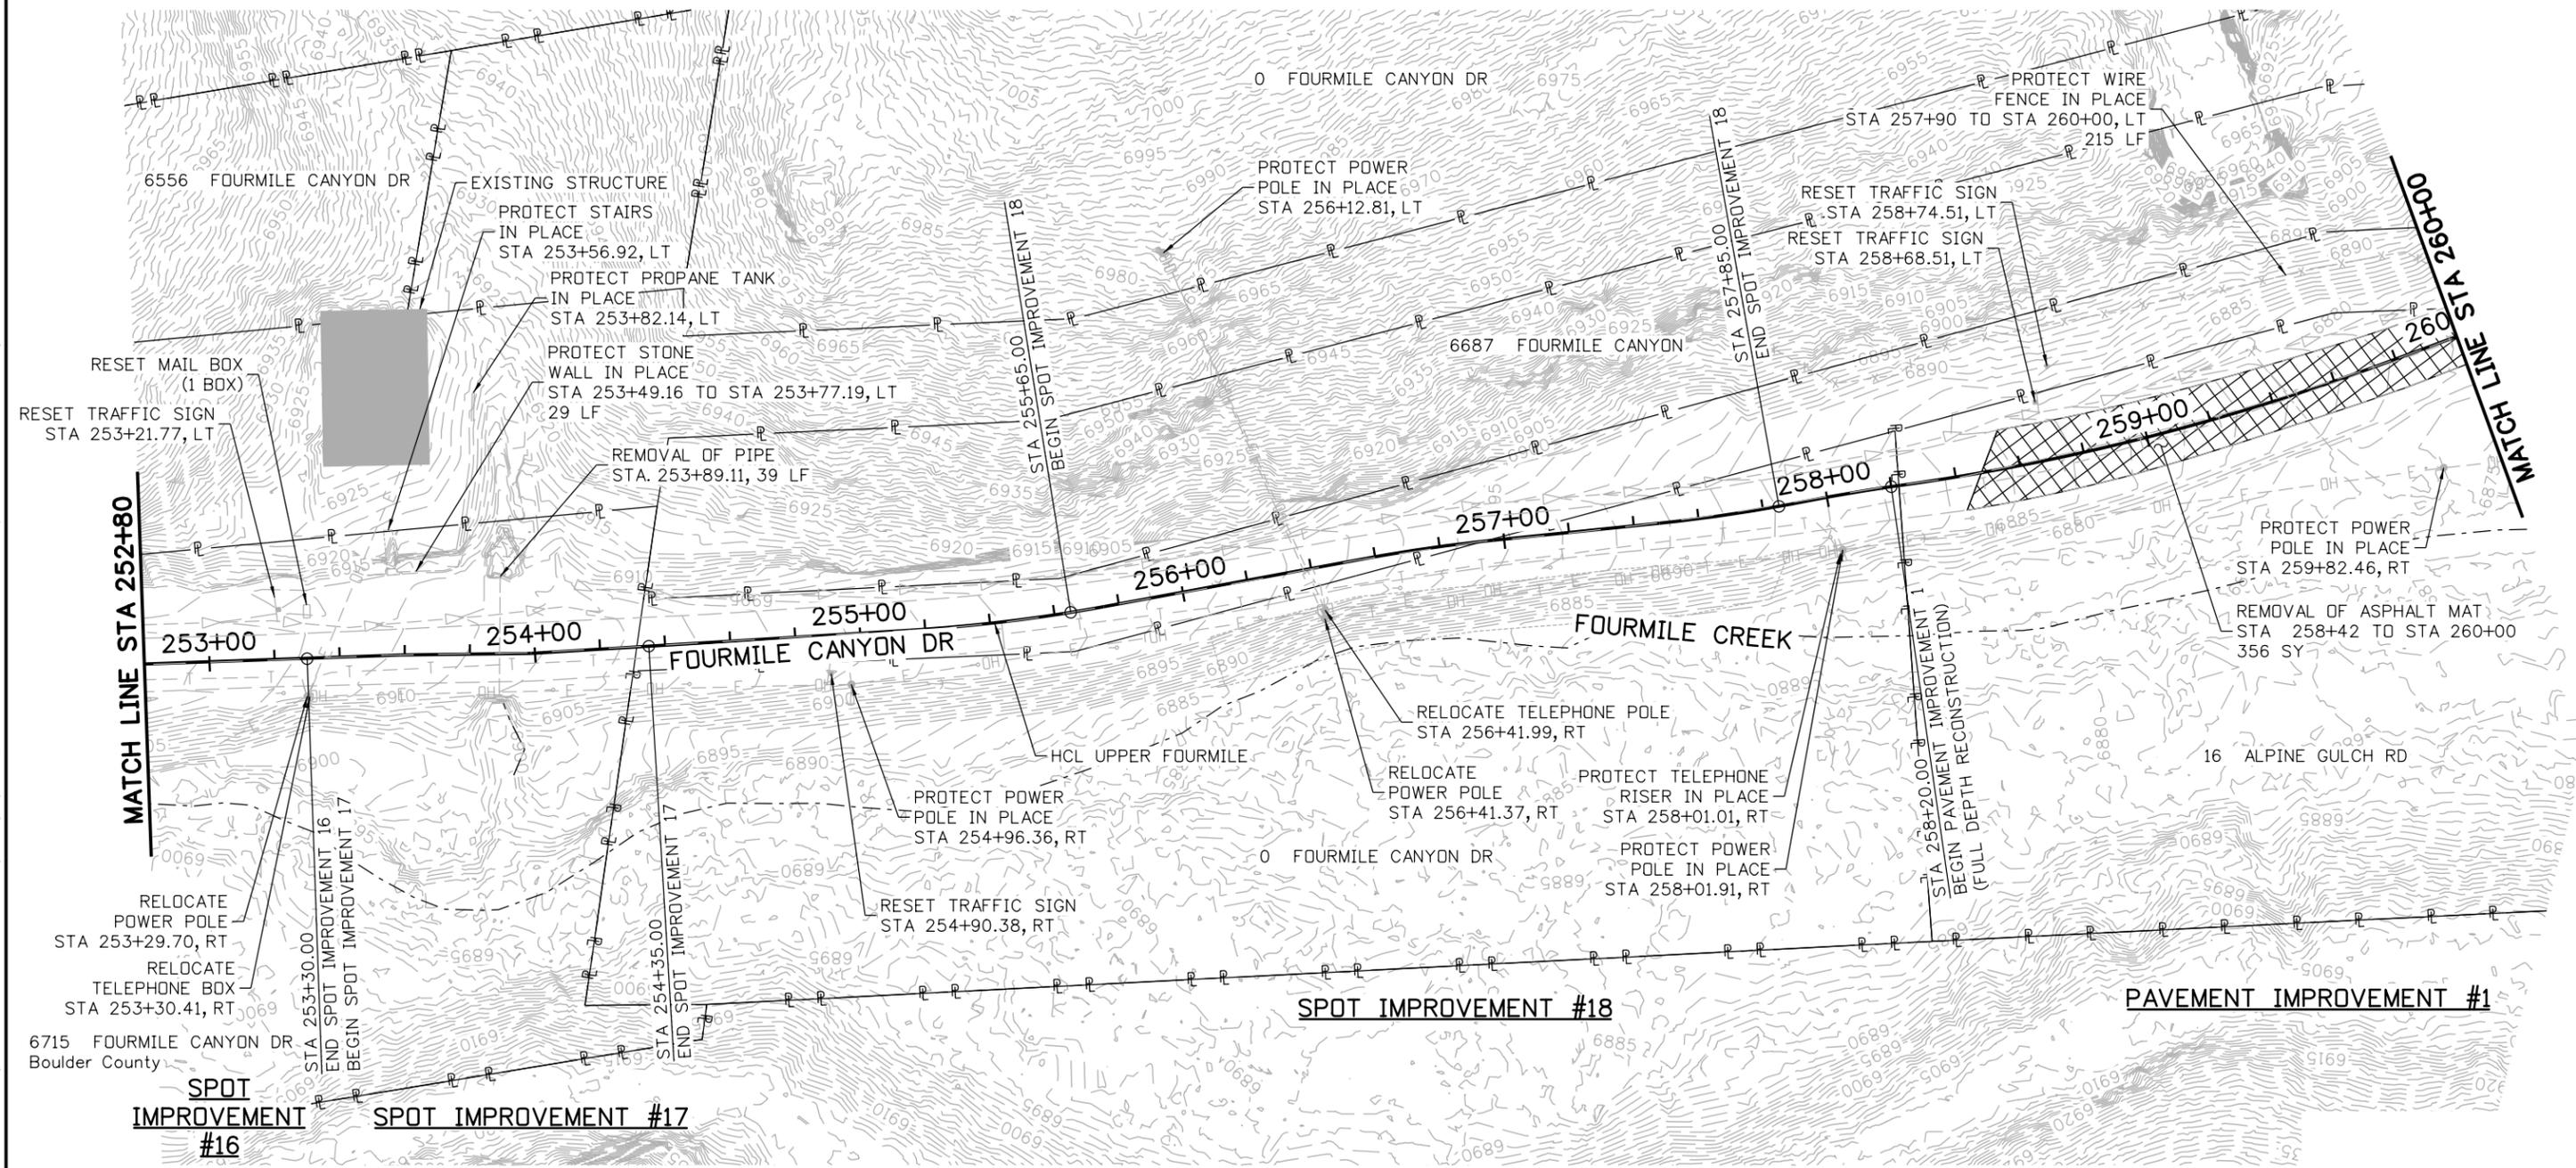

NOTES:


1. CONTRACTOR TO KEEP ALL DRIVE ENTRANCES & BRIDGES PROTECTED, MAINTAINED & OPEN DURING CONSTRUCTION.
2. REMOVAL OF DRAINAGE FEATURES ARE INCLUDED IN THE ROADWAY REMOVAL SHEETS. REMOVAL OF PIPES SHALL INCLUDE ALL RELATED END SECTIONS, HEADWALLS AND APPURTENANCES.
3. ADDRESSES AND APPARENT PROPERTY LINES ARE FROM BOULDER COUNTY GIS DATA AND ARE APPROXIMATE.

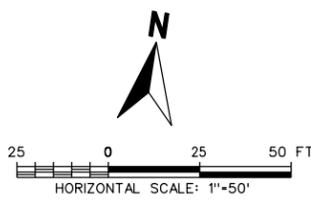

60% SET

CALL UTILITY NOTIFICATION CENTER OF COLORADO
811
 CALL 2-BUSINESS DAYS IN ADVANCE BEFORE YOU DIG, GRADE, OR EXCAVATE FOR THE MARKING OF UNDERGROUND MEMBER UTILITIES

REVISIONS:	NO.	DATE	REVISION DESCRIPTION:

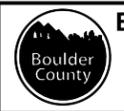


BOULDER COUNTY TRANSPORTATION DEPARTMENT
ENGINEERING DIVISION
Michael Baker INTERNATIONAL

UPPER FOURMILE CANYON DRIVE ROADWAY REMOVALS (14 OF 26)
 PROJECT NO: 4041.SEPT12C37 SHEET NO: 52


DESIGNED:	CAD:	CHECKED:	DATE:
JAT	JWM	LDW	01/29/16

john.miller 3:41:18 PM p:\DCPWAPP\PI\br.mbakercorp.com\pwwpro\Documents\Projects\Lakewood_Office\Boulder_County_Emergency_Transportation\TDN\08_Sheet_Files\05_Roadway\DCN\UFM_REMOVAL_PLAN14.dgn

LEGEND

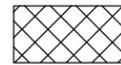

REMOVAL OF ASPHALT MAT

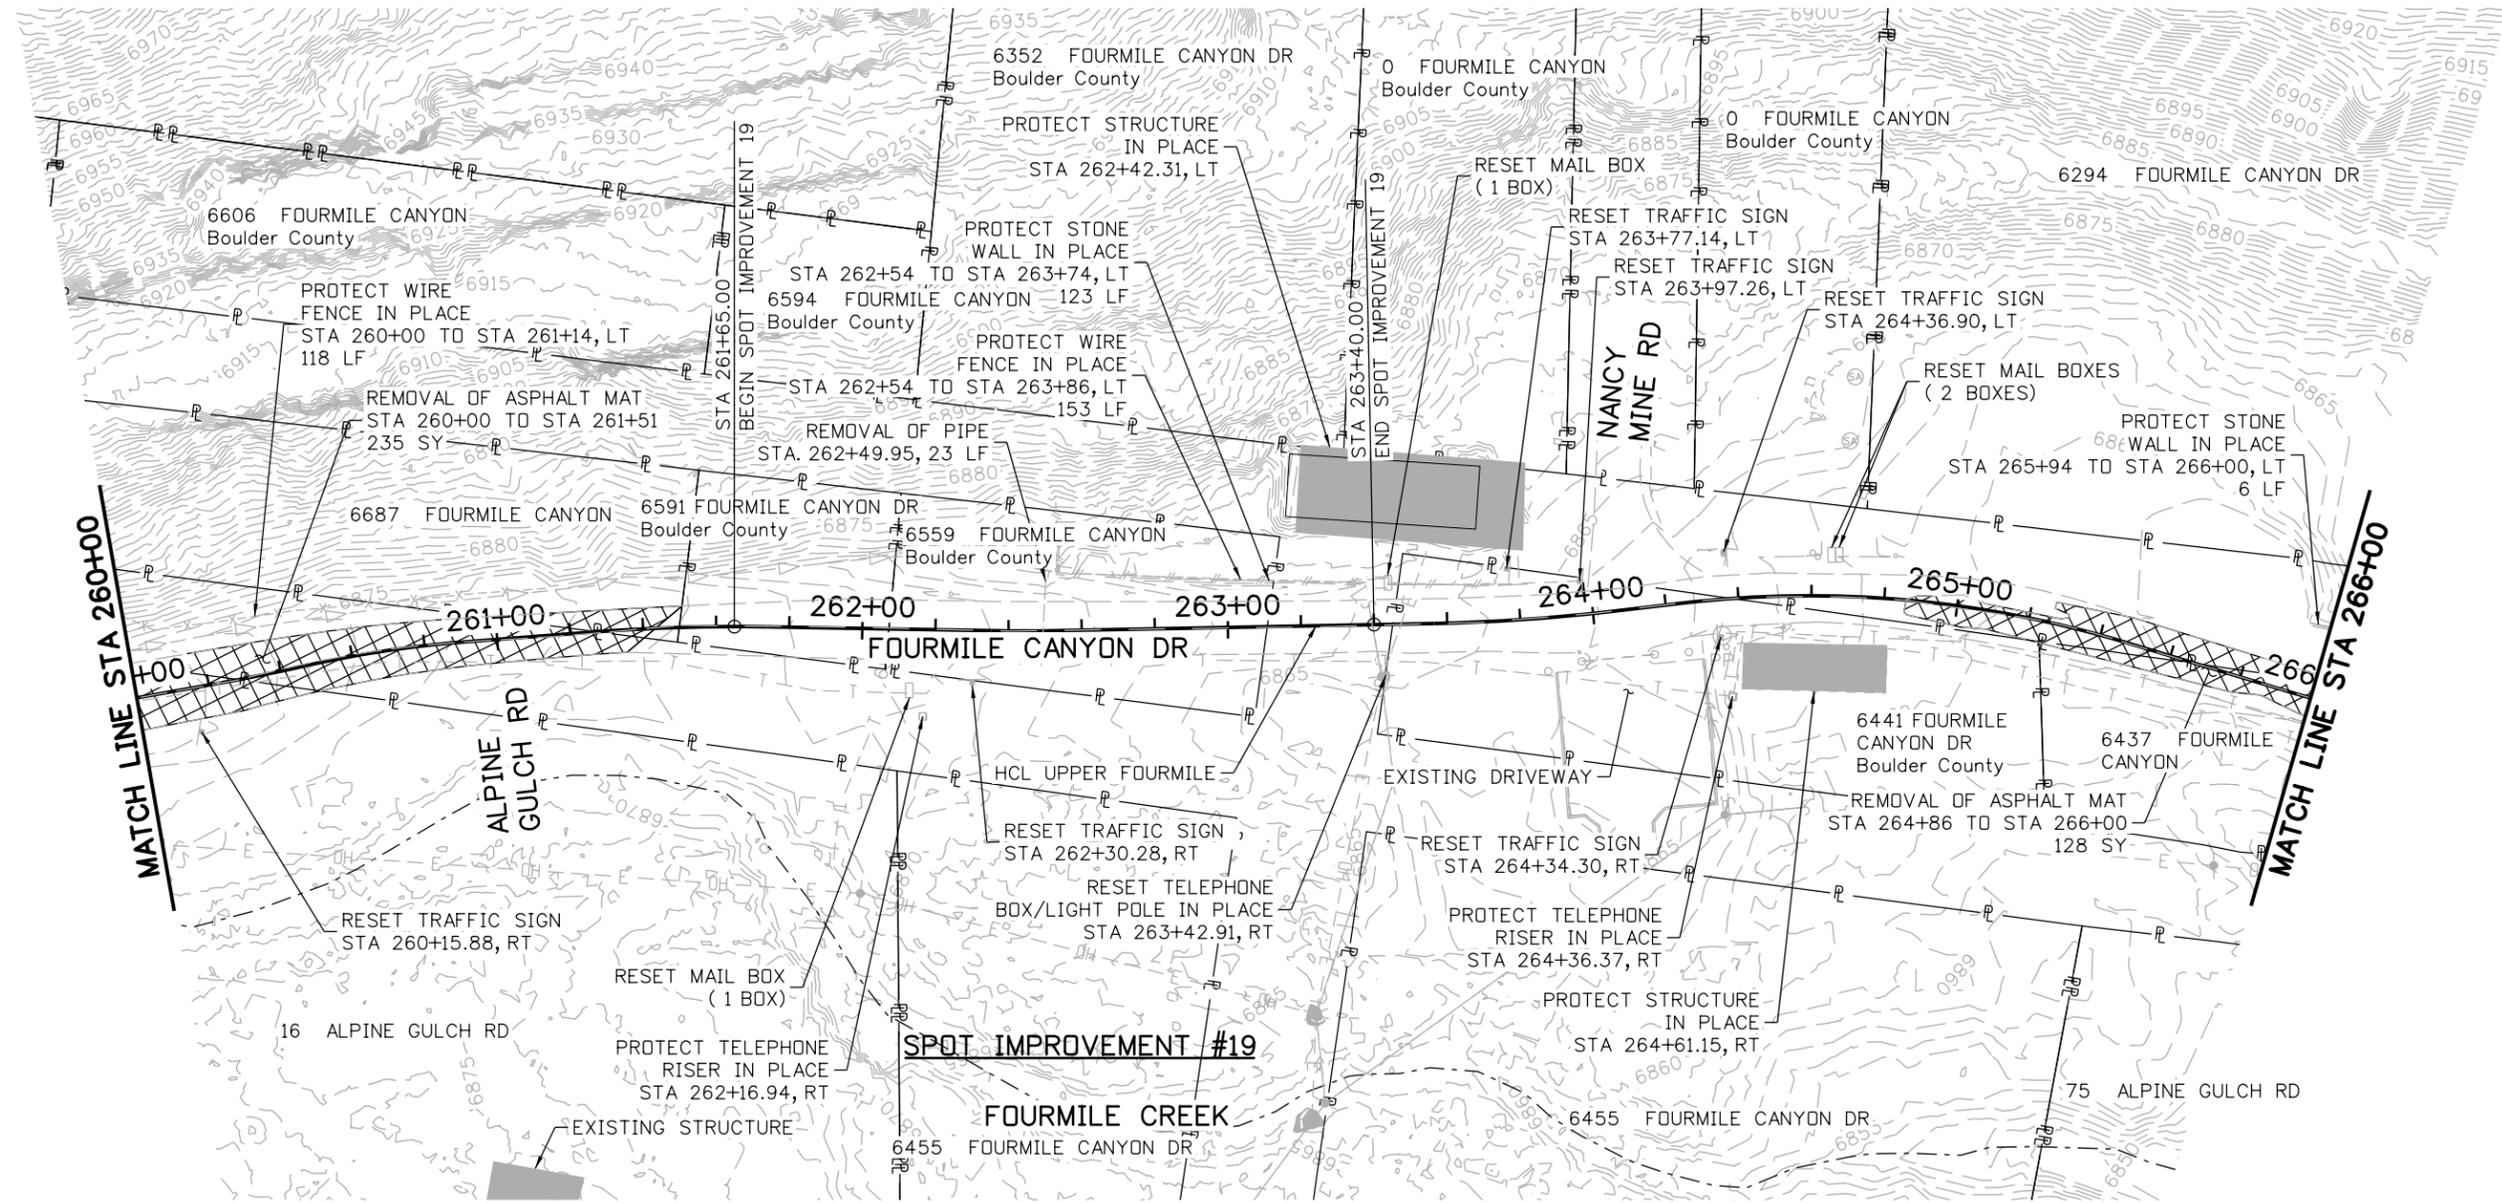

MATCH LINE STA 260+00

MATCH LINE STA 266+00

PAVEMENT IMPROVEMENT #1

NOTES:

1. CONTRACTOR TO KEEP ALL DRIVE ENTRANCES & BRIDGES PROTECTED, MAINTAINED & OPEN DURING CONSTRUCTION.
2. REMOVAL OF DRAINAGE FEATURES ARE INCLUDED IN THE ROADWAY REMOVAL SHEETS. REMOVAL OF PIPES SHALL INCLUDE ALL RELATED END SECTIONS, HEADWALLS AND APPURTENANCES.
3. ADDRESSES AND APPARENT PROPERTY LINES ARE FROM BOULDER COUNTY GIS DATA AND ARE APPROXIMATE.




60% SET

CALL UTILITY NOTIFICATION CENTER OF COLORADO
 CALL 2-BUSINESS DAYS IN ADVANCE BEFORE YOU DIG, GRADE, OR EXCAVATE FOR THE MARKING OF UNDERGROUND MEMBER UTILITIES



NO.	DATE	REVISION DESCRIPTION:

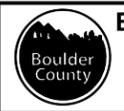


BOULDER COUNTY TRANSPORTATION DEPARTMENT
ENGINEERING DIVISION
 Michael Baker INTERNATIONAL


DESIGNED:	CAD:	CHECKED:	DATE:
JAT	JWM	LDW	01/29/16

UPPER FOURMILE CANYON DRIVE
ROADWAY REMOVALS
 (15 OF 26)
 PROJECT NO: 4041.SEPT12C37 SHEET NO: 53

john.miller 3:43:38 PM \\UCPIVAPP1\libr.mbakercorp.com\p\prod\Documents\Projects\Lakewood\Office\Boulder\County\Emergency_Transportation\T01\08_Sheet_L_Files\05_Roadway\DGN\UFWL_REMOVAL_PLANS.dgn

LEGEND

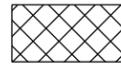 REMOVAL OF ASPHALT MAT

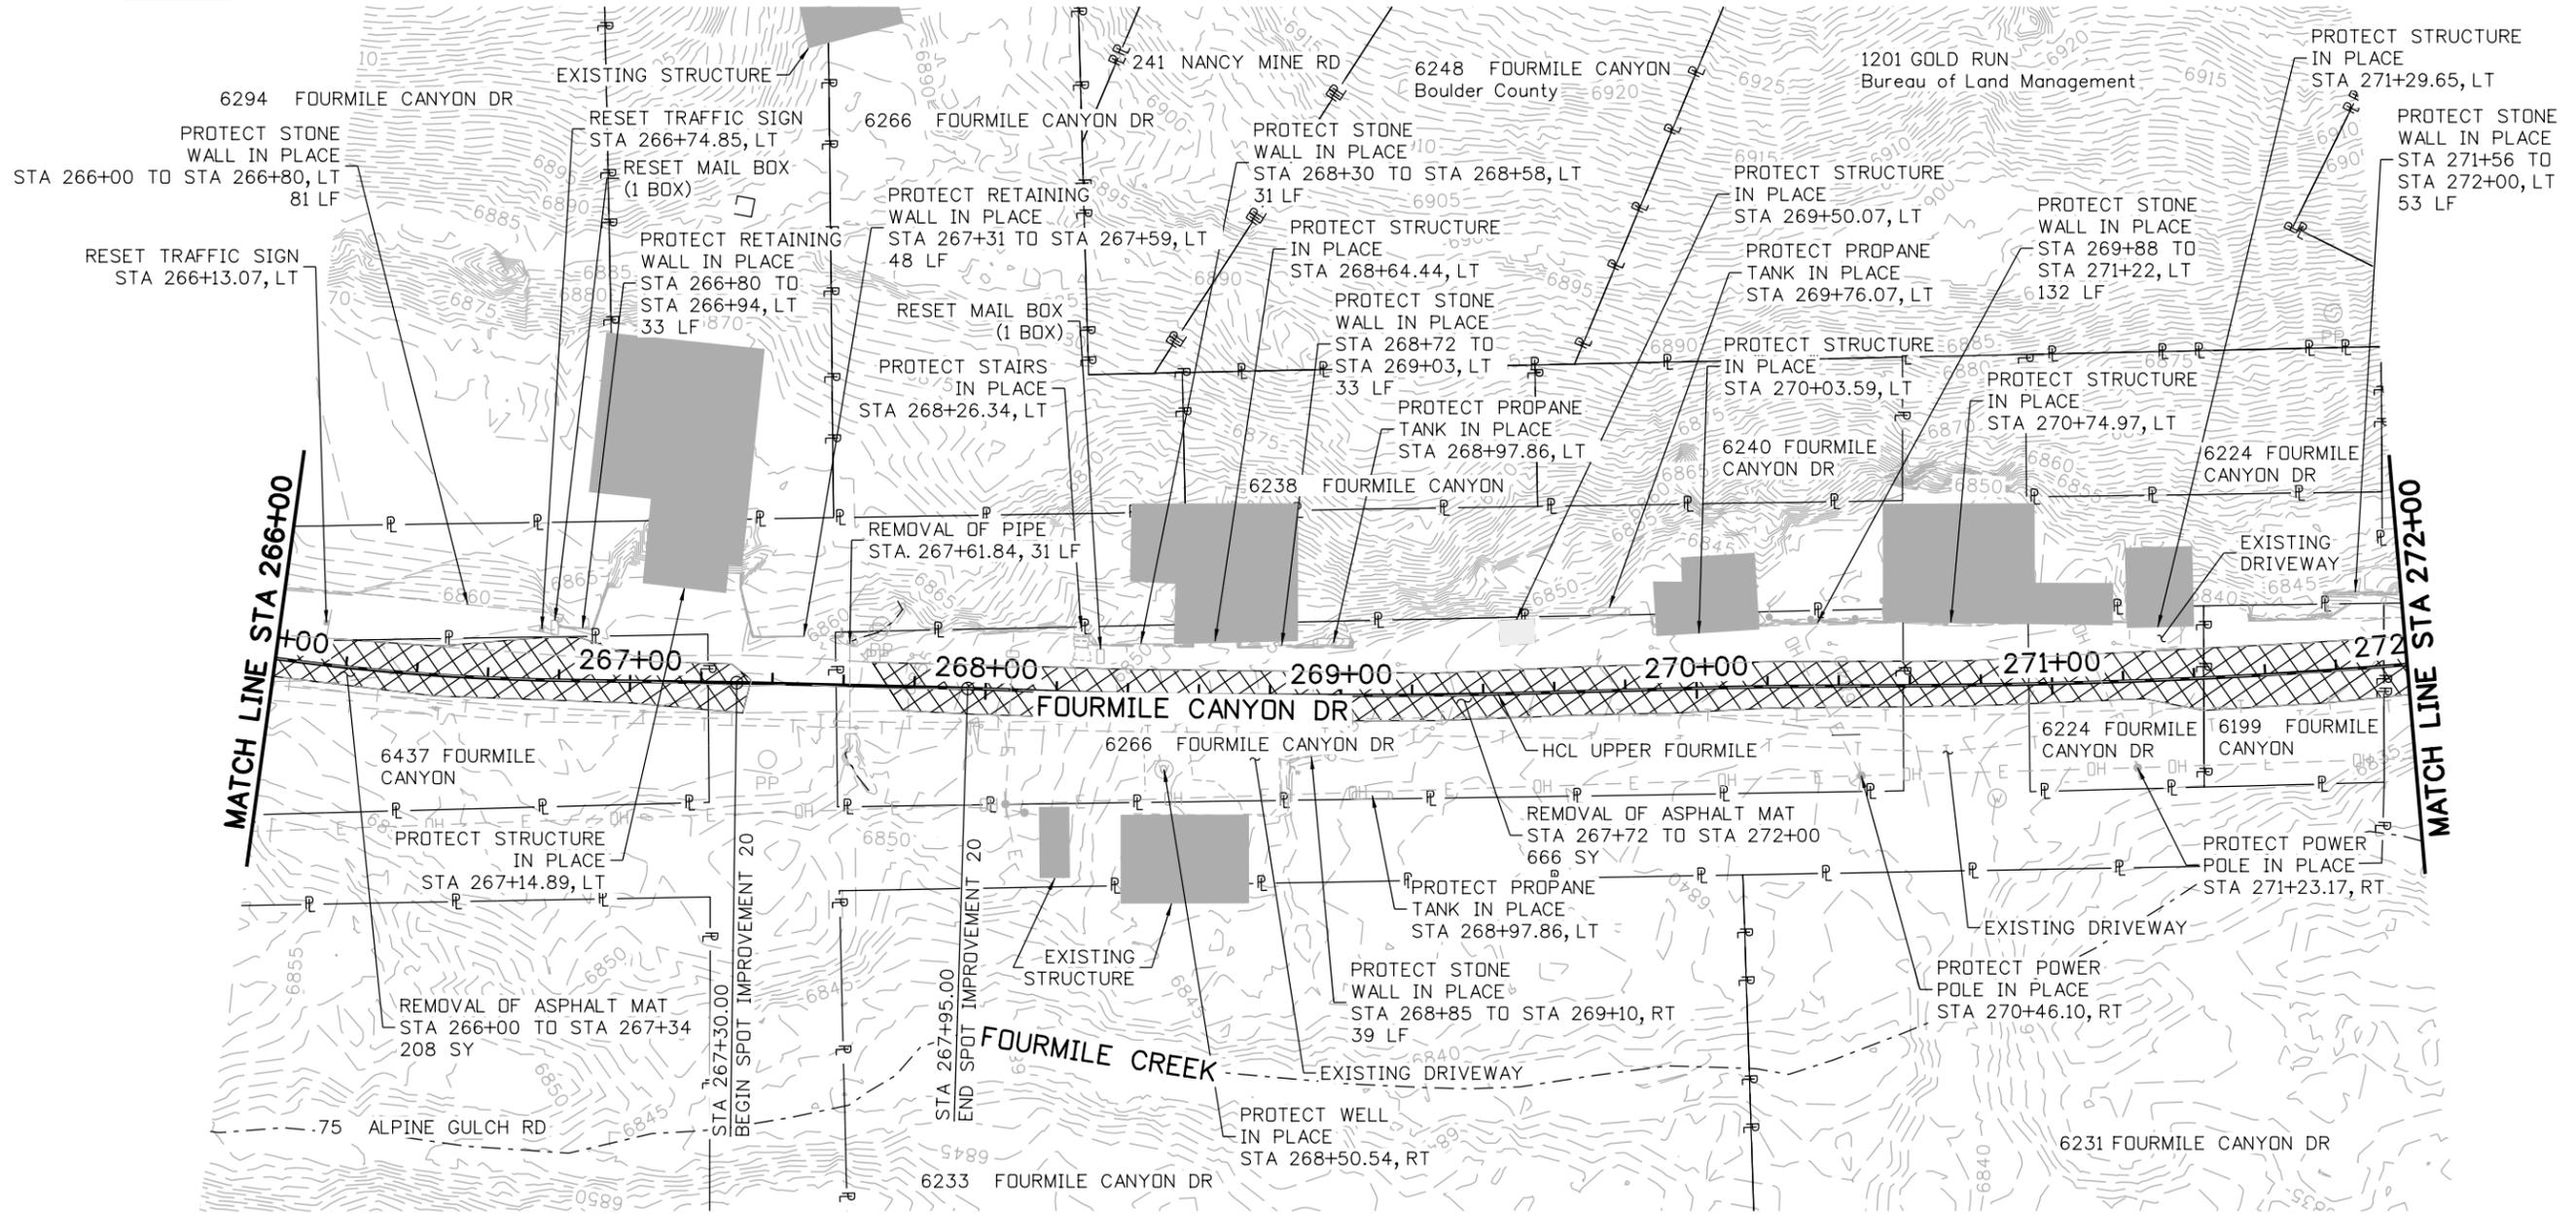

MATCH LINE STA 266+00


MATCH LINE STA 272+00

SPOT IMPROVEMENT #20

PAVEMENT IMPROVEMENT #1

NOTES:


1. CONTRACTOR TO KEEP ALL DRIVE ENTRANCES & BRIDGES PROTECTED, MAINTAINED & OPEN DURING CONSTRUCTION.
2. REMOVAL OF DRAINAGE FEATURES ARE INCLUDED IN THE ROADWAY REMOVAL SHEETS. REMOVAL OF PIPES SHALL INCLUDE ALL RELATED END SECTIONS, HEADWALLS AND APPURTENANCES.
3. ADDRESSES AND APPARENT PROPERTY LINES ARE FROM BOULDER COUNTY GIS DATA AND ARE APPROXIMATE.

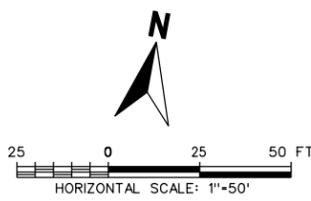


60% SET	 <p>CALL UTILITY NOTIFICATION CENTER OF COLORADO CALL 2-BUSINESS DAYS IN ADVANCE BEFORE YOU DIG, GRADE, OR EXCAVATE FOR THE MARKING OF UNDERGROUND MEMBER UTILITIES</p>	<table border="1" style="width: 100%; border-collapse: collapse;"> <thead> <tr> <th style="width: 5%;">NO.</th> <th style="width: 5%;">DATE</th> <th style="width: 90%;">REVISION DESCRIPTION:</th> </tr> </thead> <tbody> <tr> <td> </td> <td> </td> <td> </td> </tr> </tbody> </table>	NO.	DATE	REVISION DESCRIPTION:				 <p>BOULDER COUNTY TRANSPORTATION DEPARTMENT ENGINEERING DIVISION</p>	<p>Michael Baker INTERNATIONAL</p> <table border="1" style="width: 100%; border-collapse: collapse;"> <tr> <td style="width: 25%;">DESIGNED:</td> <td style="width: 25%;">CAD:</td> <td style="width: 25%;">CHECKED:</td> <td style="width: 25%;">DATE:</td> </tr> <tr> <td style="text-align: center;">JAT</td> <td style="text-align: center;">JWM</td> <td style="text-align: center;">LDW</td> <td style="text-align: center;">01/29/16</td> </tr> </table>	DESIGNED:	CAD:	CHECKED:	DATE:	JAT	JWM	LDW	01/29/16	<p>UPPER FOURMILE CANYON DRIVE ROADWAY REMOVALS (16 OF 26)</p> <p>PROJECT NO: 4041.SEPT12C37 SHEET NO: 54</p>
NO.	DATE	REVISION DESCRIPTION:																	
DESIGNED:	CAD:	CHECKED:	DATE:																
JAT	JWM	LDW	01/29/16																

john.miller 3:41:58 PM p:\DCP\WAPP\libr.mbakercorp.com\p\prod\Documents\Projects\Lakewood\Office\Boulder\County\Emergency_Transportation\T01\08_Sheet_05_Roadway\DGN\UFM_REMOVAL_PLANB.dgn

LEGEND

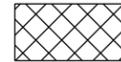

REMOVAL OF ASPHALT MAT

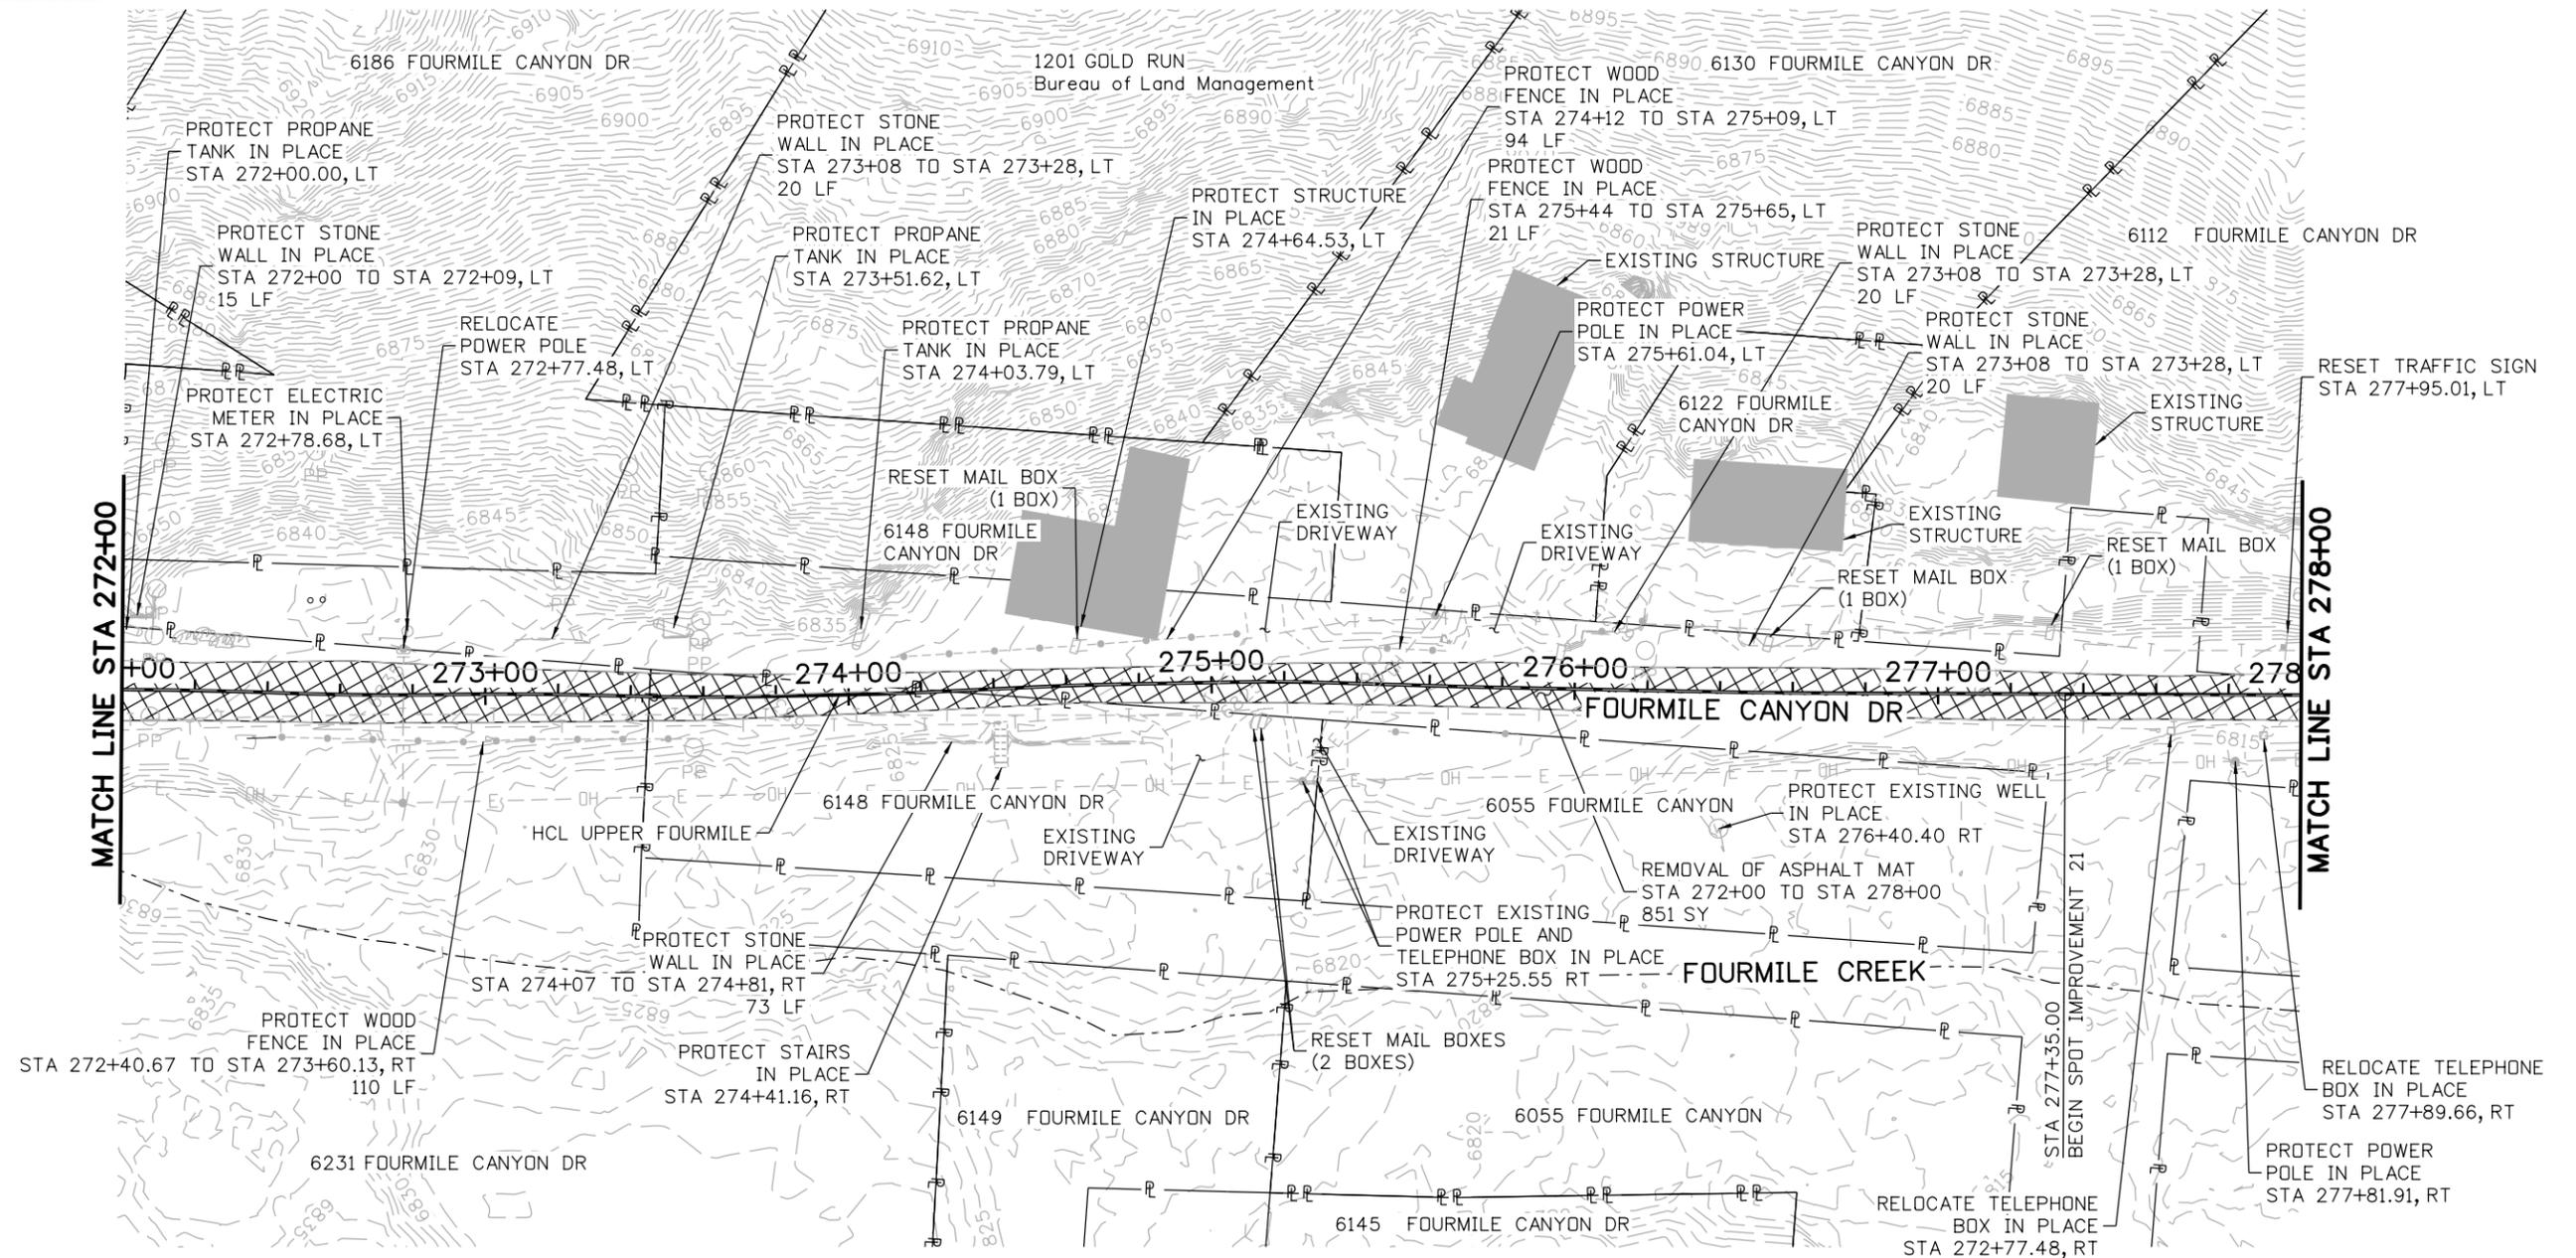

NOTES:

1. CONTRACTOR TO KEEP ALL DRIVE ENTRANCES & BRIDGES PROTECTED, MAINTAINED & OPEN DURING CONSTRUCTION.
2. REMOVAL OF DRAINAGE FEATURES ARE INCLUDED IN THE ROADWAY REMOVAL SHEETS. REMOVAL OF PIPES SHALL INCLUDE ALL RELATED END SECTIONS, HEADWALLS AND APPURTENANCES.
3. ADDRESSES AND APPARENT PROPERTY LINES ARE FROM BOULDER COUNTY GIS DATA AND ARE APPROXIMATE.

PAVEMENT IMPROVEMENT #1

SPOT IMPROVEMENT #21



60% SET



CALL UTILITY NOTIFICATION CENTER OF COLORADO
CALL 2-BUSINESS DAYS IN ADVANCE BEFORE YOU DIG, GRADE, OR EXCAVATE FOR THE MARKING OF UNDERGROUND MEMBER UTILITIES

NO.	DATE	REVISION DESCRIPTION:



BOULDER COUNTY TRANSPORTATION DEPARTMENT
ENGINEERING DIVISION
Michael Baker INTERNATIONAL


DESIGNED: JAT	CAD: JWM	CHECKED: LDW	DATE: 01/29/16
---------------	----------	--------------	----------------

UPPER FOURMILE CANYON DRIVE
ROADWAY REMOVALS
(17 OF 26)


PROJECT NO: 4041.SEPT12C37 SHEET NO: 55

john.miller 3:42:18 PM p:\1\DCP\WAPP\lbr.mbakercorp.com\p\prod\Documents\Projects\Lakewood\Office\Boulder\County\Emergency_Transportation\T01\08_Sheet_05_Roadway\05_Roadway\05_Roadway_REMOVE_PL\AM17.dgn

LEGEND

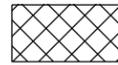

REMOVAL OF ASPHALT MAT

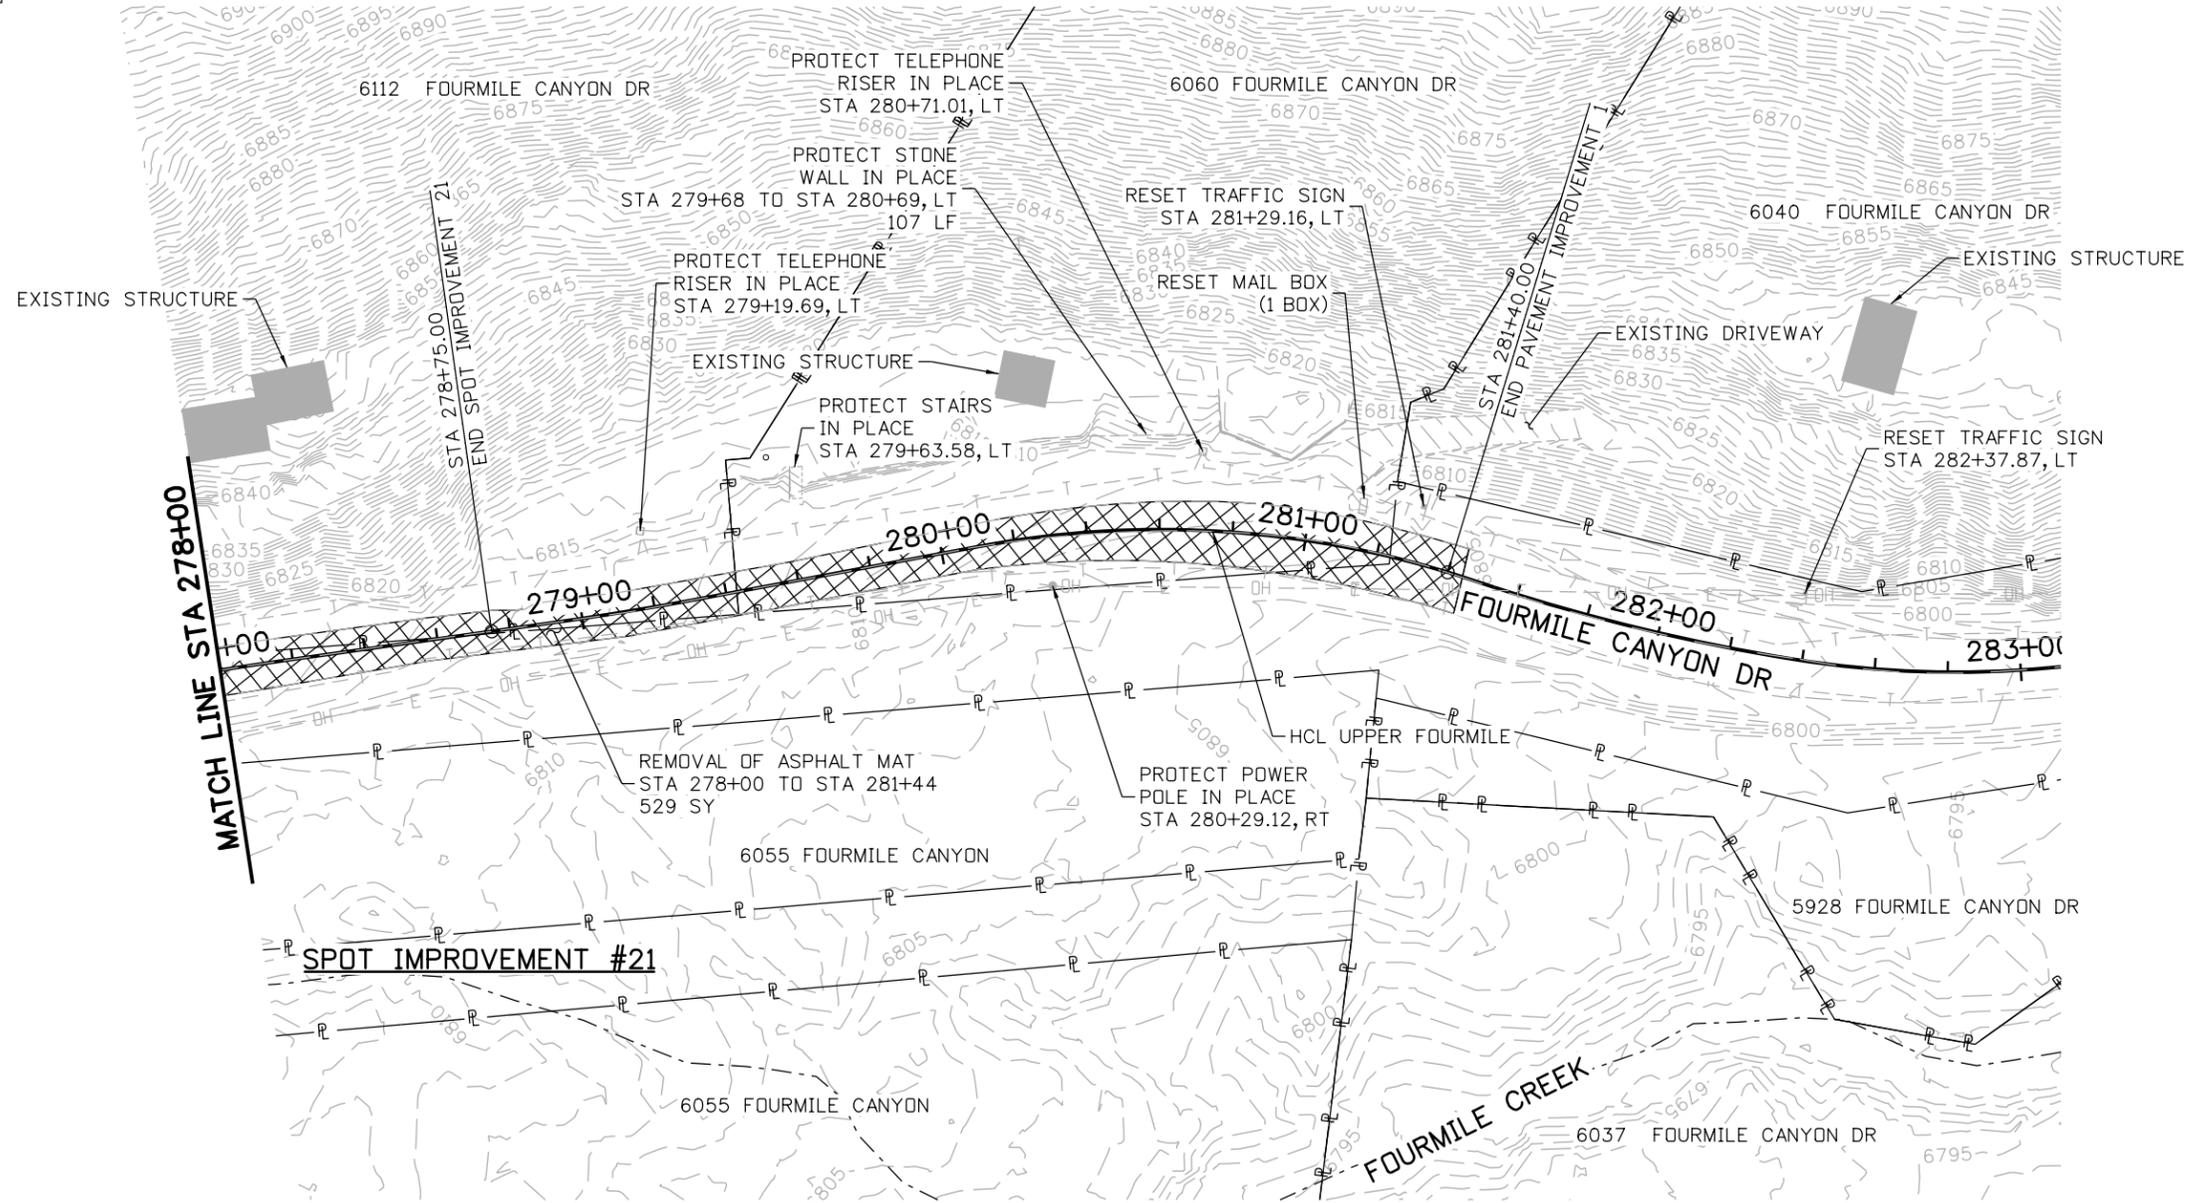

PAVEMENT IMPROVEMENT #1

NOTES:

1. CONTRACTOR TO KEEP ALL DRIVE ENTRANCES & BRIDGES PROTECTED, MAINTAINED & OPEN DURING CONSTRUCTION.
2. REMOVAL OF DRAINAGE FEATURES ARE INCLUDED IN THE ROADWAY REMOVAL SHEETS. REMOVAL OF PIPES SHALL INCLUDE ALL RELATED END SECTIONS, HEADWALLS AND APPURTENANCES.
3. ADDRESSES AND APPARENT PROPERTY LINES ARE FROM BOULDER COUNTY GIS DATA AND ARE APPROXIMATE.

60% SET

CALL UTILITY NOTIFICATION CENTER OF COLORADO
 CALL 2-BUSINESS DAYS IN ADVANCE BEFORE YOU DIG, GRADE, OR EXCAVATE FOR THE MARKING OF UNDERGROUND MEMBER UTILITIES



NO.	DATE	REVISION DESCRIPTION:



BOULDER COUNTY TRANSPORTATION DEPARTMENT
ENGINEERING DIVISION
Michael Baker INTERNATIONAL


DESIGNED:	CAD:	CHECKED:	DATE:
JAT	JWM	LDW	01/29/16

UPPER FOURMILE CANYON DRIVE
ROADWAY REMOVALS
 (18 OF 26)
 PROJECT NO: 4041.SEP12C37 SHEET NO: 56



john.miller 3:42:38 PM p:\v\DCPWAPP1\bk.mbakercorp.com\p\prod\Documents\Projects\Lakewood\Office\Boulder\County\Emergency_Transportation\10108_Sheet_1\Files\05_Roadway\DWG\UFML_REMOVAL_PLAN18.dgn

john.miller 3:42:57 PM p:\r\DCPWAPP1\bkr.mbakercorp.com\p\prod\Documents\Projects\Lakewood\Office\Boulder_County_Emergency_Transportation\10108_Sheet_LFiles\05_Roadway\DWG\UFL_REMOVAL_PLAN19.dgn

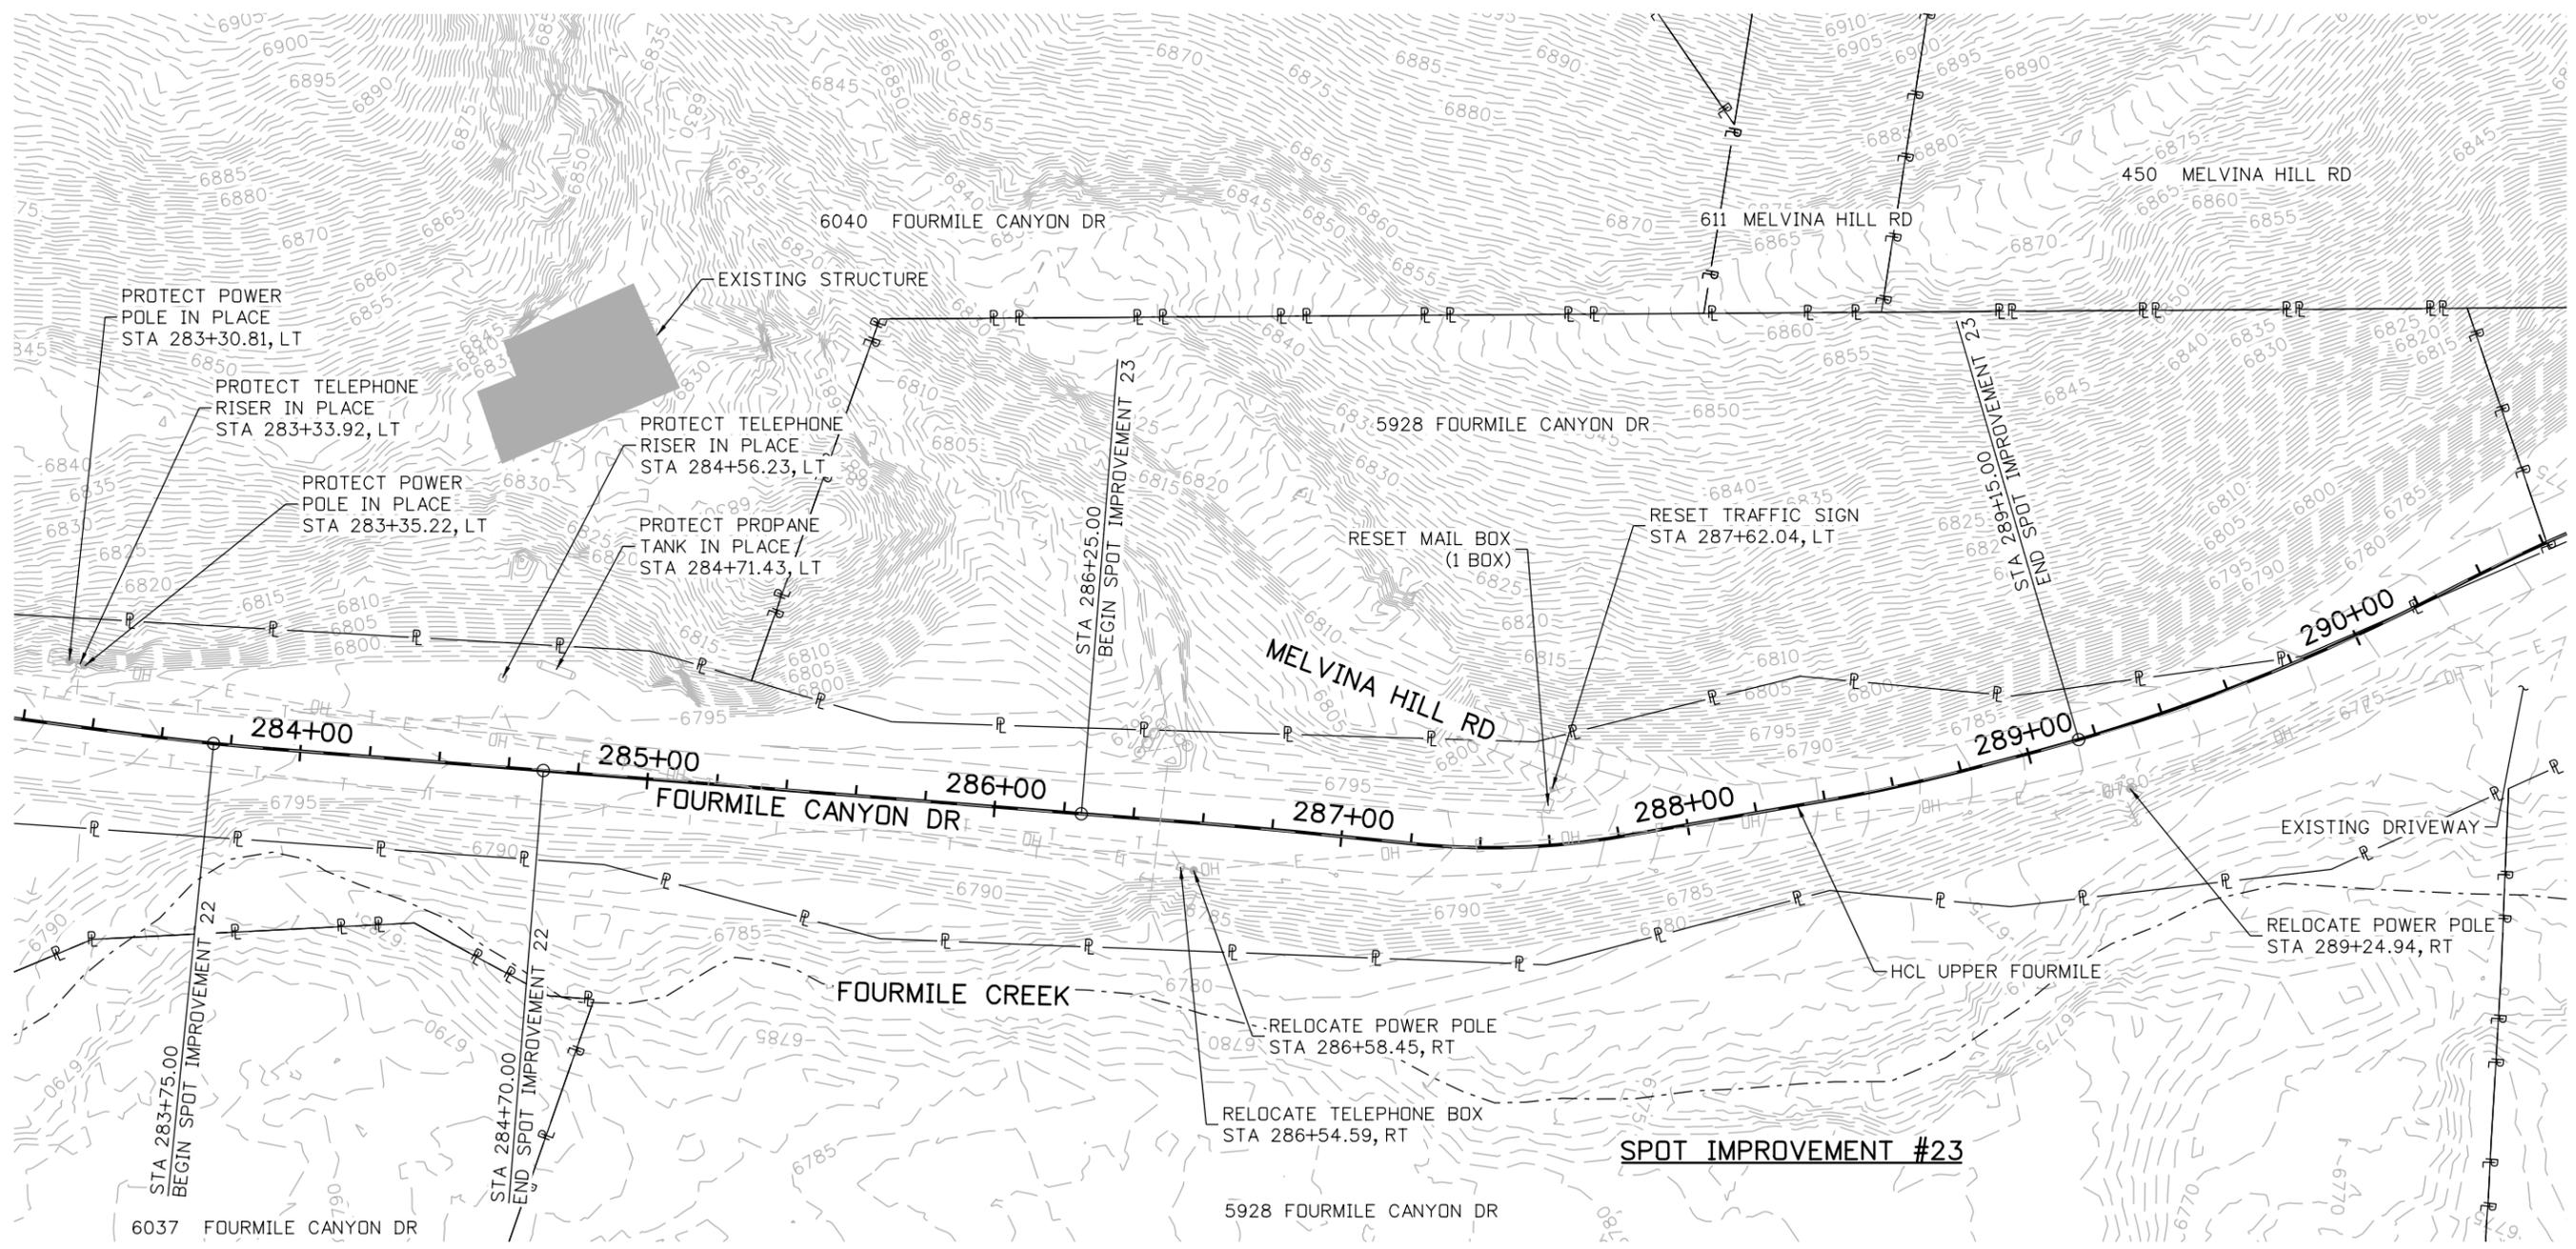


SPOT IMPROVEMENT #22

SPOT IMPROVEMENT #23

NOTES:

1. CONTRACTOR TO KEEP ALL DRIVE ENTRANCES & BRIDGES PROTECTED, MAINTAINED & OPEN DURING CONSTRUCTION.
2. REMOVAL OF DRAINAGE FEATURES ARE INCLUDED IN THE ROADWAY REMOVAL SHEETS. REMOVAL OF PIPES SHALL INCLUDE ALL RELATED END SECTIONS, HEADWALLS AND APPURTENANCES.
3. ADDRESSES AND APPARENT PROPERTY LINES ARE FROM BOULDER COUNTY GIS DATA AND ARE APPROXIMATE.

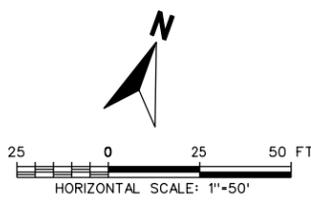

60% SET

CALL UTILITY NOTIFICATION CENTER OF COLORADO
811
 CALL 2-BUSINESS DAYS IN ADVANCE BEFORE YOU DIG, GRADE, OR EXCAVATE FOR THE MARKING OF UNDERGROUND MEMBER UTILITIES

NO.	DATE	REVISION DESCRIPTION:




BOULDER COUNTY TRANSPORTATION DEPARTMENT
ENGINEERING DIVISION
Michael Baker INTERNATIONAL

DESIGNED:	CAD:	CHECKED:	DATE:
JAT	JWM	LDW	01/29/16

UPPER FOURMILE CANYON DRIVE ROADWAY REMOVALS (19 OF 26)
 PROJECT NO: 4041.SEPT12C37 SHEET NO: 57

john.miller 3:43:17 PM p:\1\DCPW\APP\libr.mbakercorp.com\p\proj\okewood\Office\Boulder_County\Emergency_Transportation\T01\08_Sheet_05_Roadway\DN\UFM_REMOVAL_PLAN20.dgn

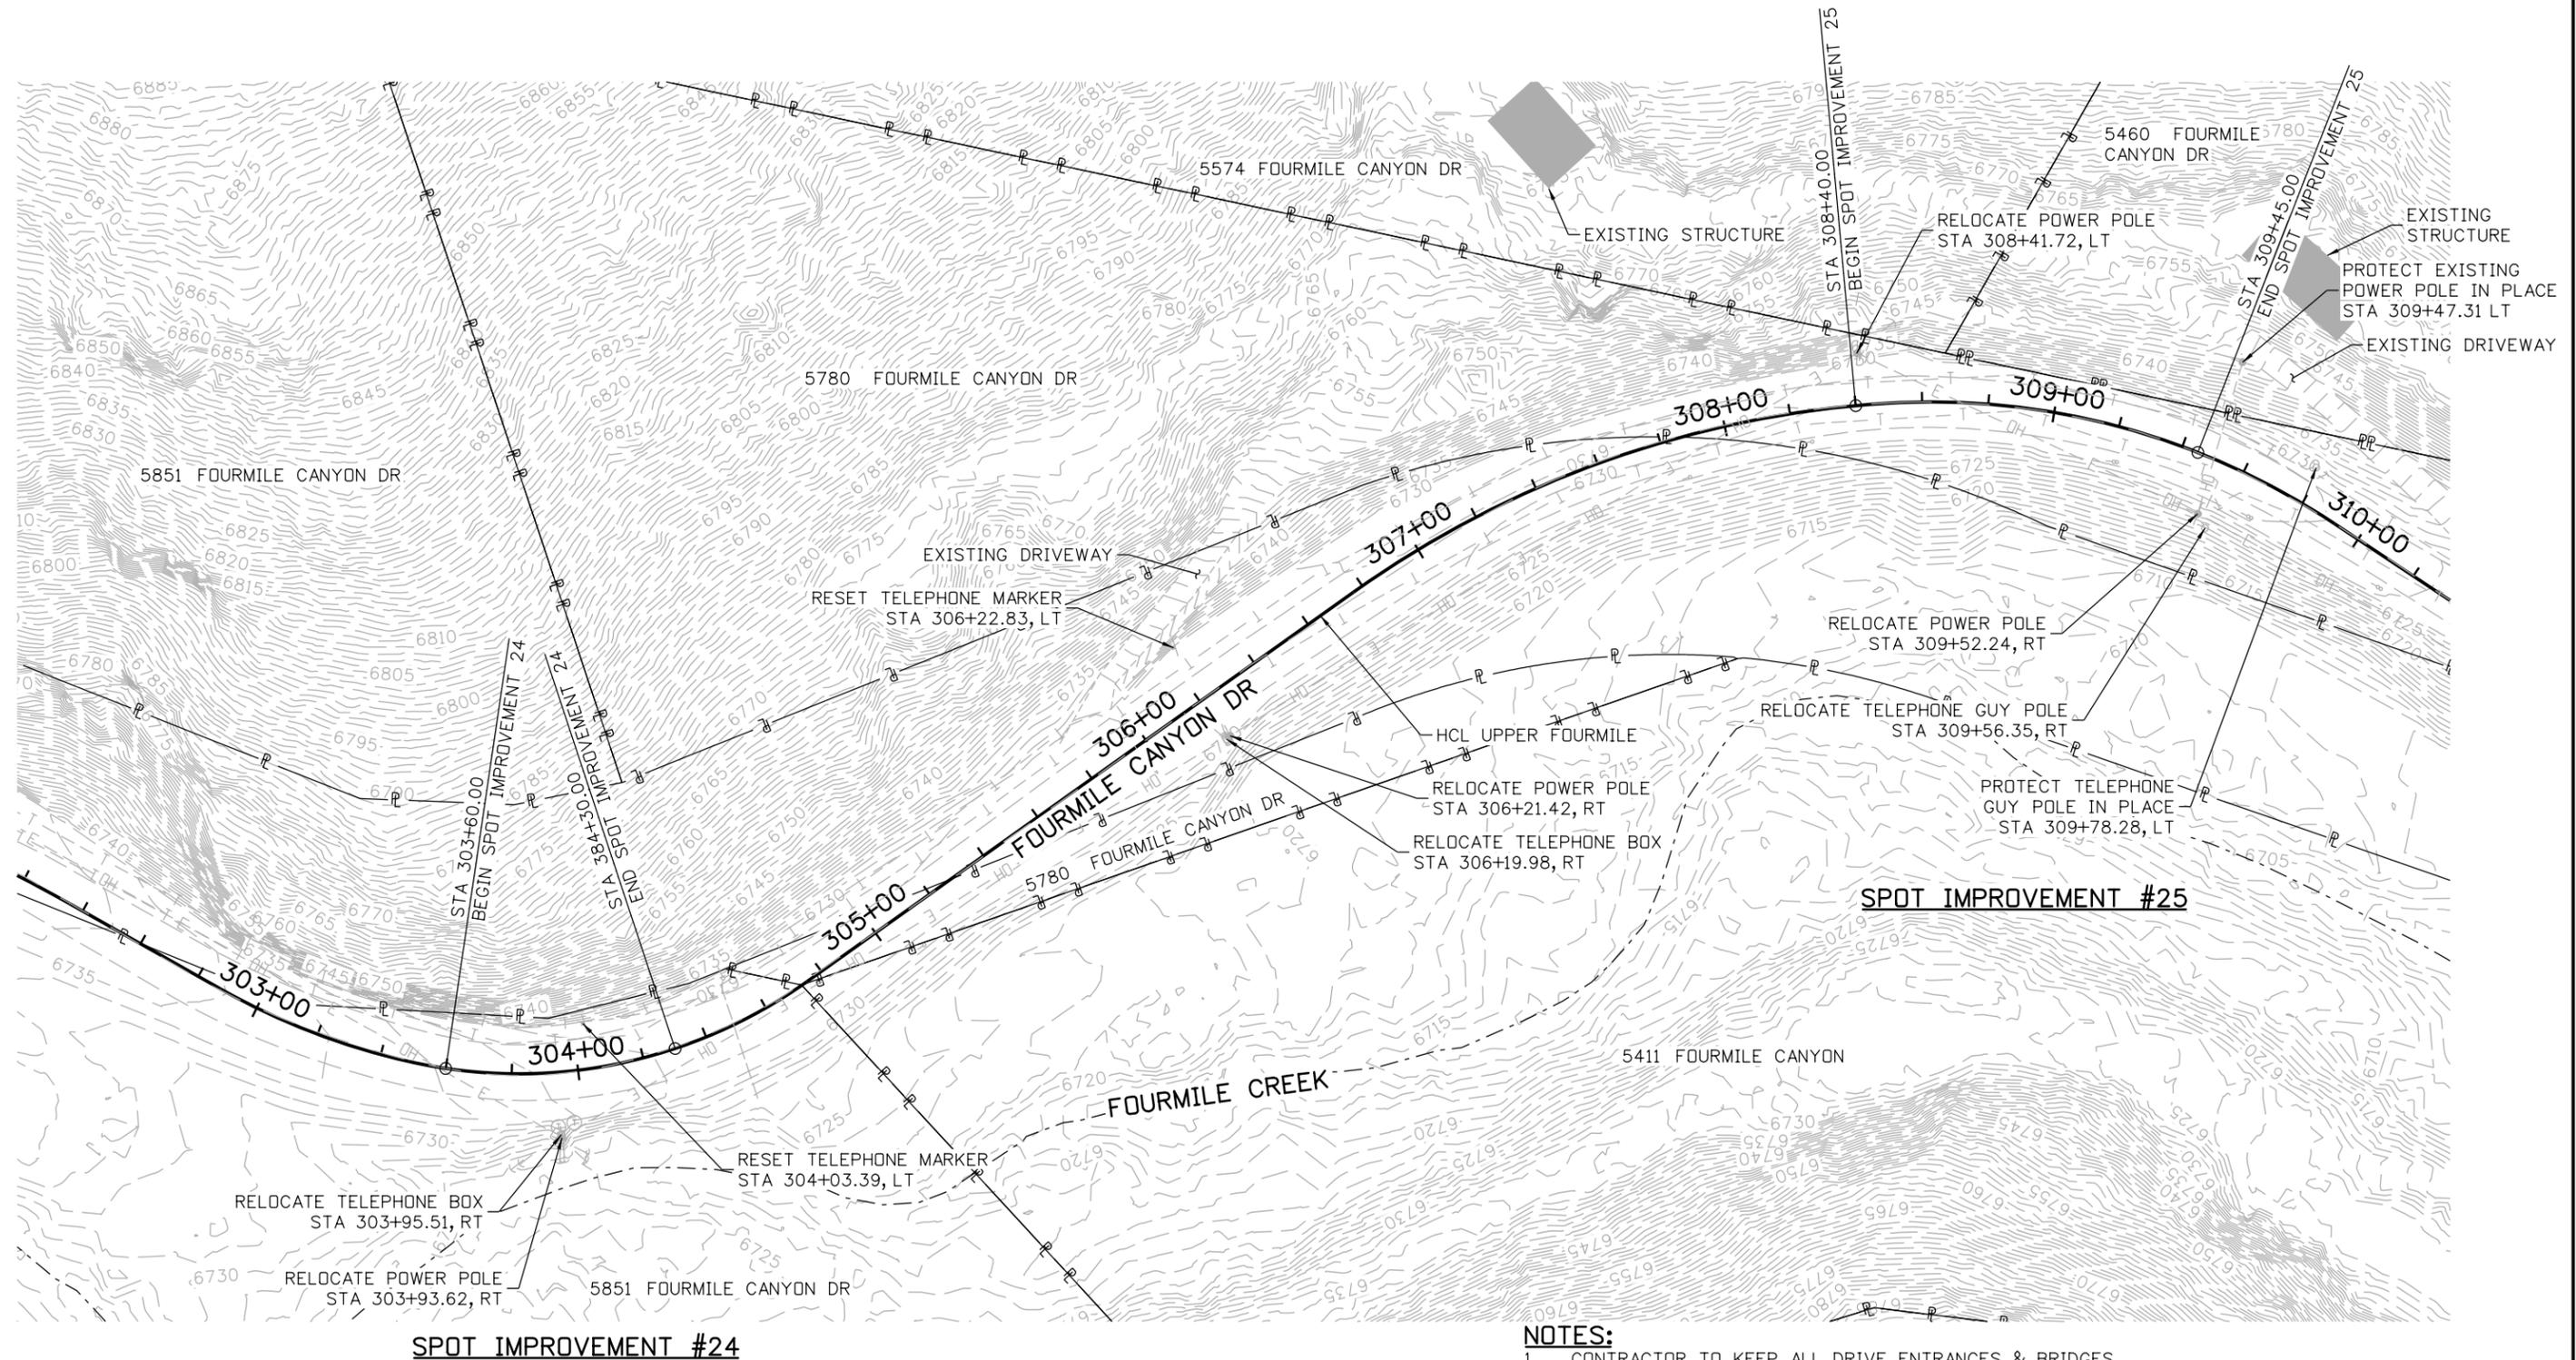

SPOT IMPROVEMENT #24

SPOT IMPROVEMENT #25

NOTES:

1. CONTRACTOR TO KEEP ALL DRIVE ENTRANCES & BRIDGES PROTECTED, MAINTAINED & OPEN DURING CONSTRUCTION.
2. REMOVAL OF DRAINAGE FEATURES ARE INCLUDED IN THE ROADWAY REMOVAL SHEETS. REMOVAL OF PIPES SHALL INCLUDE ALL RELATED END SECTIONS, HEADWALLS AND APPURTENANCES.
3. ADDRESSES AND APPARENT PROPERTY LINES ARE FROM BOULDER COUNTY GIS DATA AND ARE APPROXIMATE.

60% SET



CALL UTILITY NOTIFICATION CENTER OF COLORADO
CALL 2-BUSINESS DAYS IN ADVANCE BEFORE YOU DIG, GRADE, OR EXCAVATE FOR THE MARKING OF UNDERGROUND MEMBER UTILITIES

REVISIONS:	NO.	DATE	REVISION DESCRIPTION:




BOULDER COUNTY TRANSPORTATION DEPARTMENT
ENGINEERING DIVISION
Michael Baker INTERNATIONAL

DESIGNED:	CAD:	CHECKED:	DATE:
JAT	JWM	LDW	01/29/16


UPPER FOURMILE CANYON DRIVE ROADWAY REMOVALS (20 OF 26)
PROJECT NO: 4041.SEP12C37 SHEET NO: 58

john.miller 3:43:38 PM p:\v\DCPWAPP1\bk.mbakercorp.com\p\prod\Documents\Projects\Lakewood\Office\Boulder_County_Emergency_Transportation\10108_Sheet_1.dgn

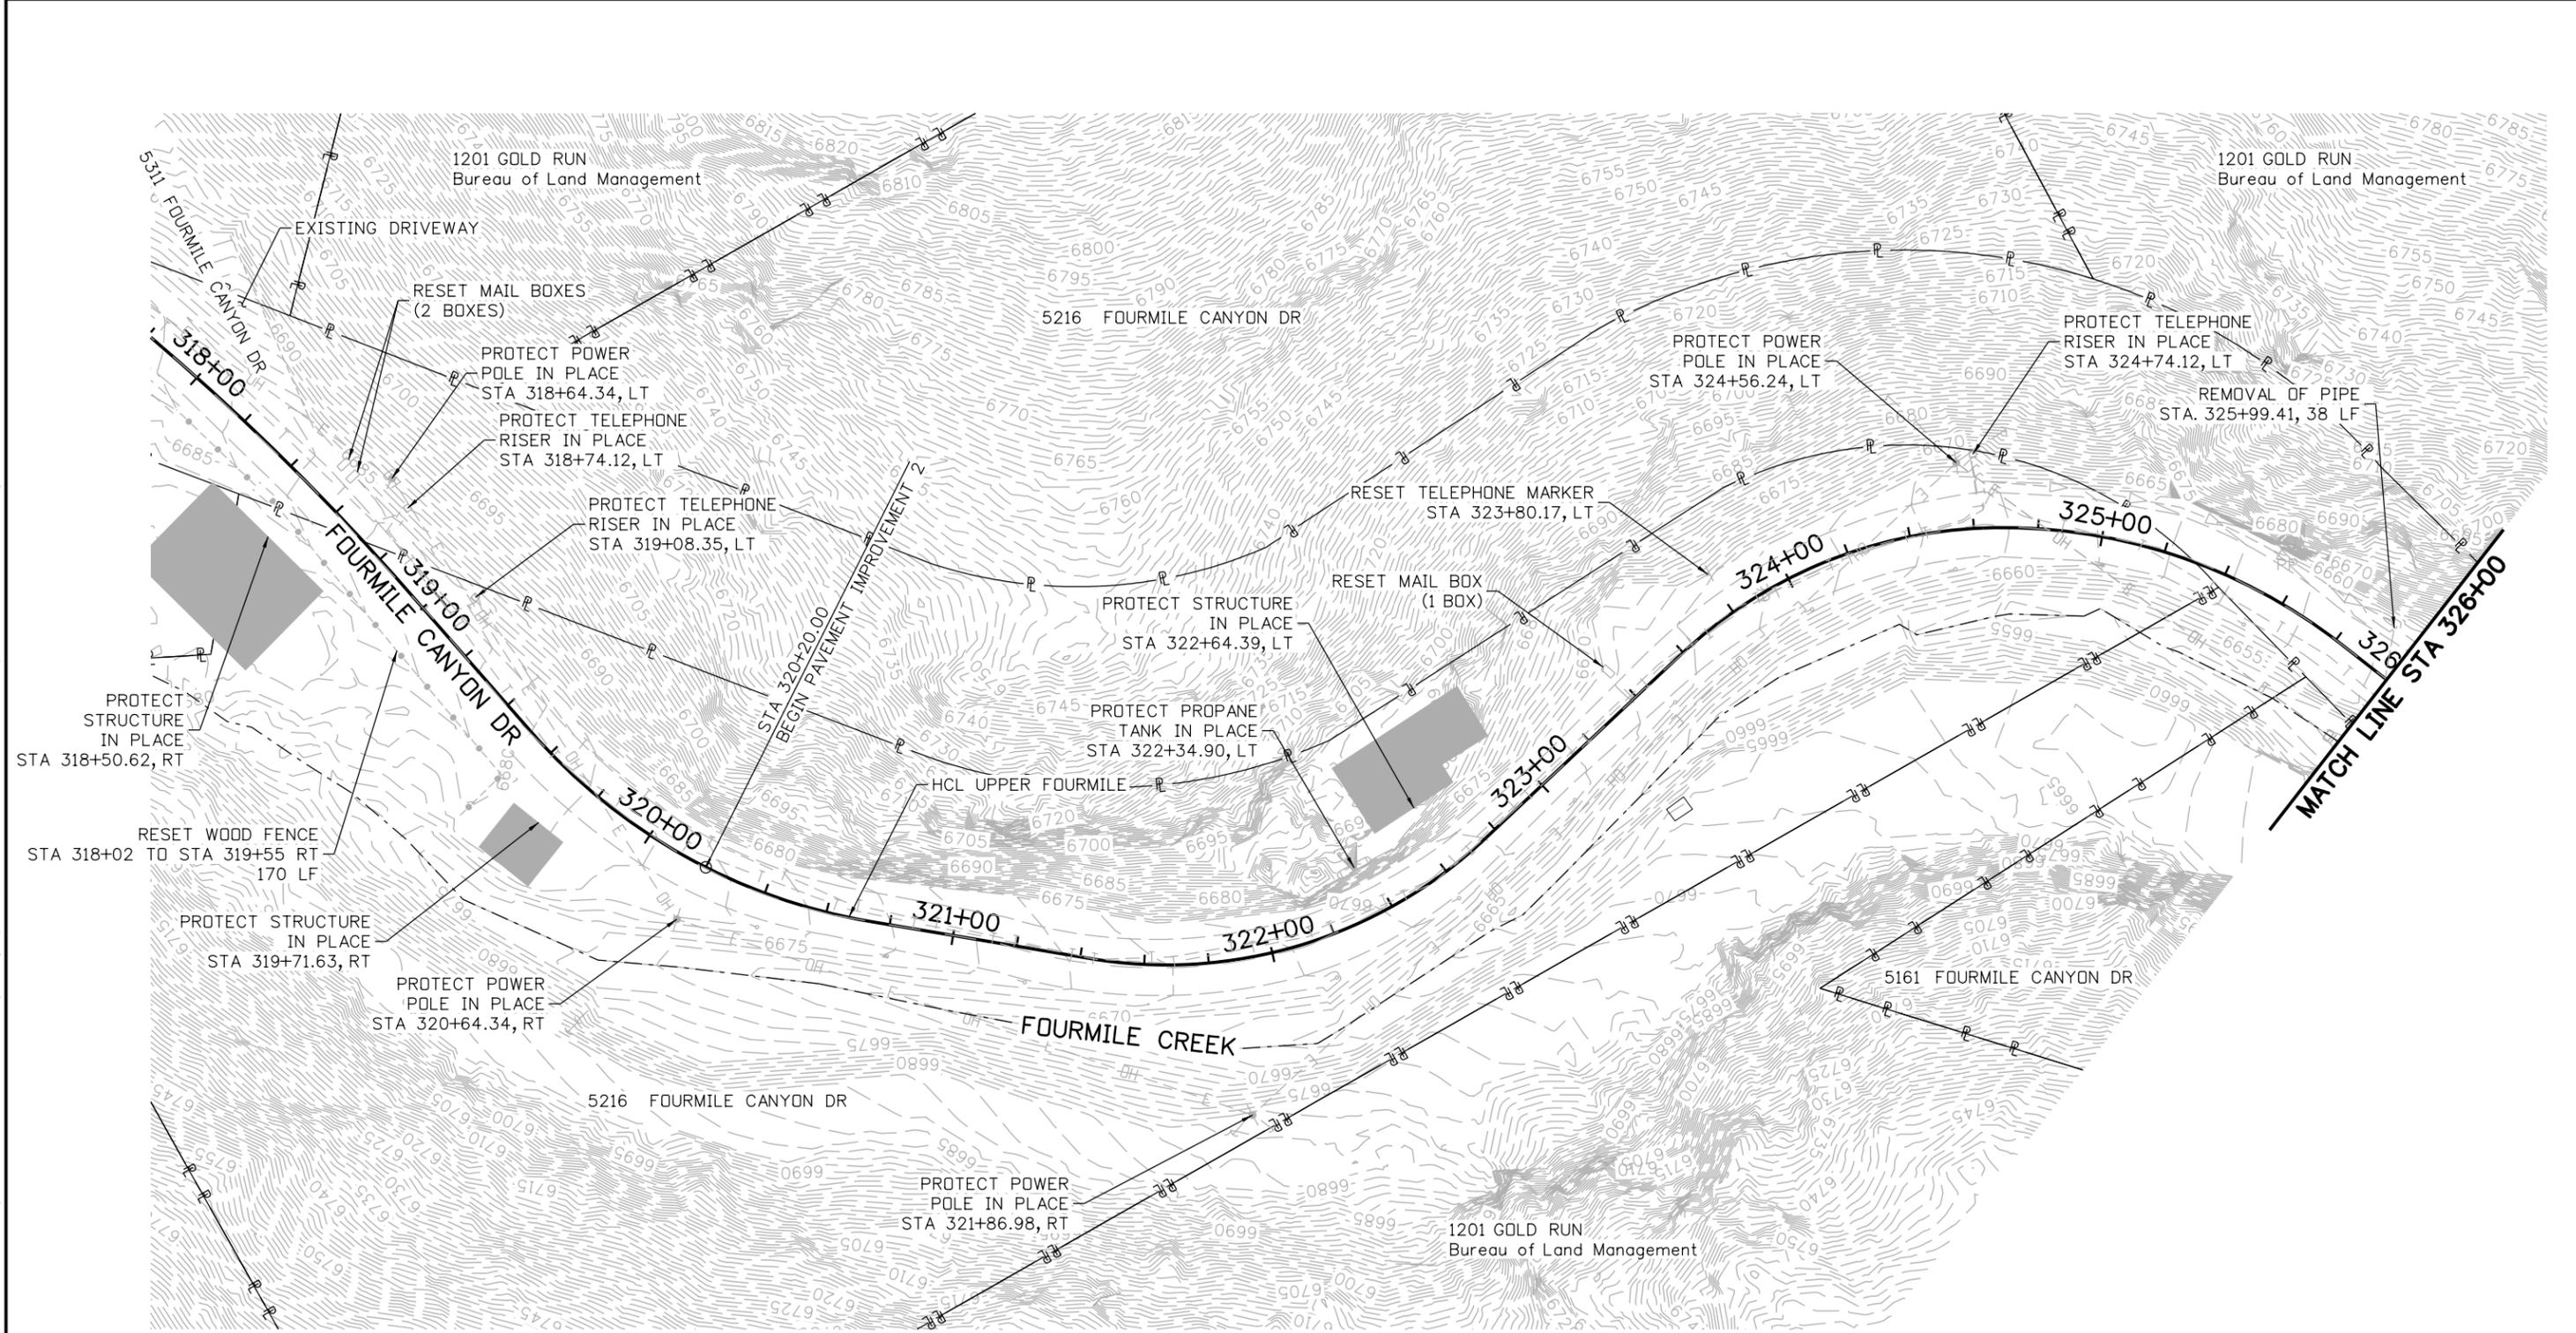


PAVEMENT IMPROVEMENT #2


- NOTES:**
1. CONTRACTOR TO KEEP ALL DRIVE ENTRANCES & BRIDGES PROTECTED, MAINTAINED & OPEN DURING CONSTRUCTION.
 2. REMOVAL OF DRAINAGE FEATURES ARE INCLUDED IN THE ROADWAY REMOVAL SHEETS. REMOVAL OF PIPES SHALL INCLUDE ALL RELATED END SECTIONS, HEADWALLS AND APPURTENANCES.
 3. ADDRESSES AND APPARENT PROPERTY LINES ARE FROM BOULDER COUNTY GIS DATA AND ARE APPROXIMATE.

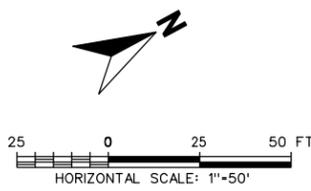

60% SET	 <small>CALL UTILITY NOTIFICATION CENTER OF COLORADO CALL 2-BUSINESS DAYS IN ADVANCE BEFORE YOU DIG, GRADE, OR EXCAVATE FOR THE MARKING OF UNDERGROUND MEMBER UTILITIES</small>	NO.	DATE	REVISION DESCRIPTION:	 BOULDER COUNTY TRANSPORTATION DEPARTMENT ENGINEERING DIVISION Michael Baker INTERNATIONAL	DESIGNED:	CAD:	CHECKED:	DATE:	UPPER FOURMILE CANYON DRIVE ROADWAY REMOVALS (21 OF 26) <small>PROJECT NO: 4041.SEP12C37 SHEET NO: 59</small>
						JAT JWM LDW 01/29/16				

LEGEND

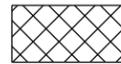 REMOVAL OF ASPHALT MAT

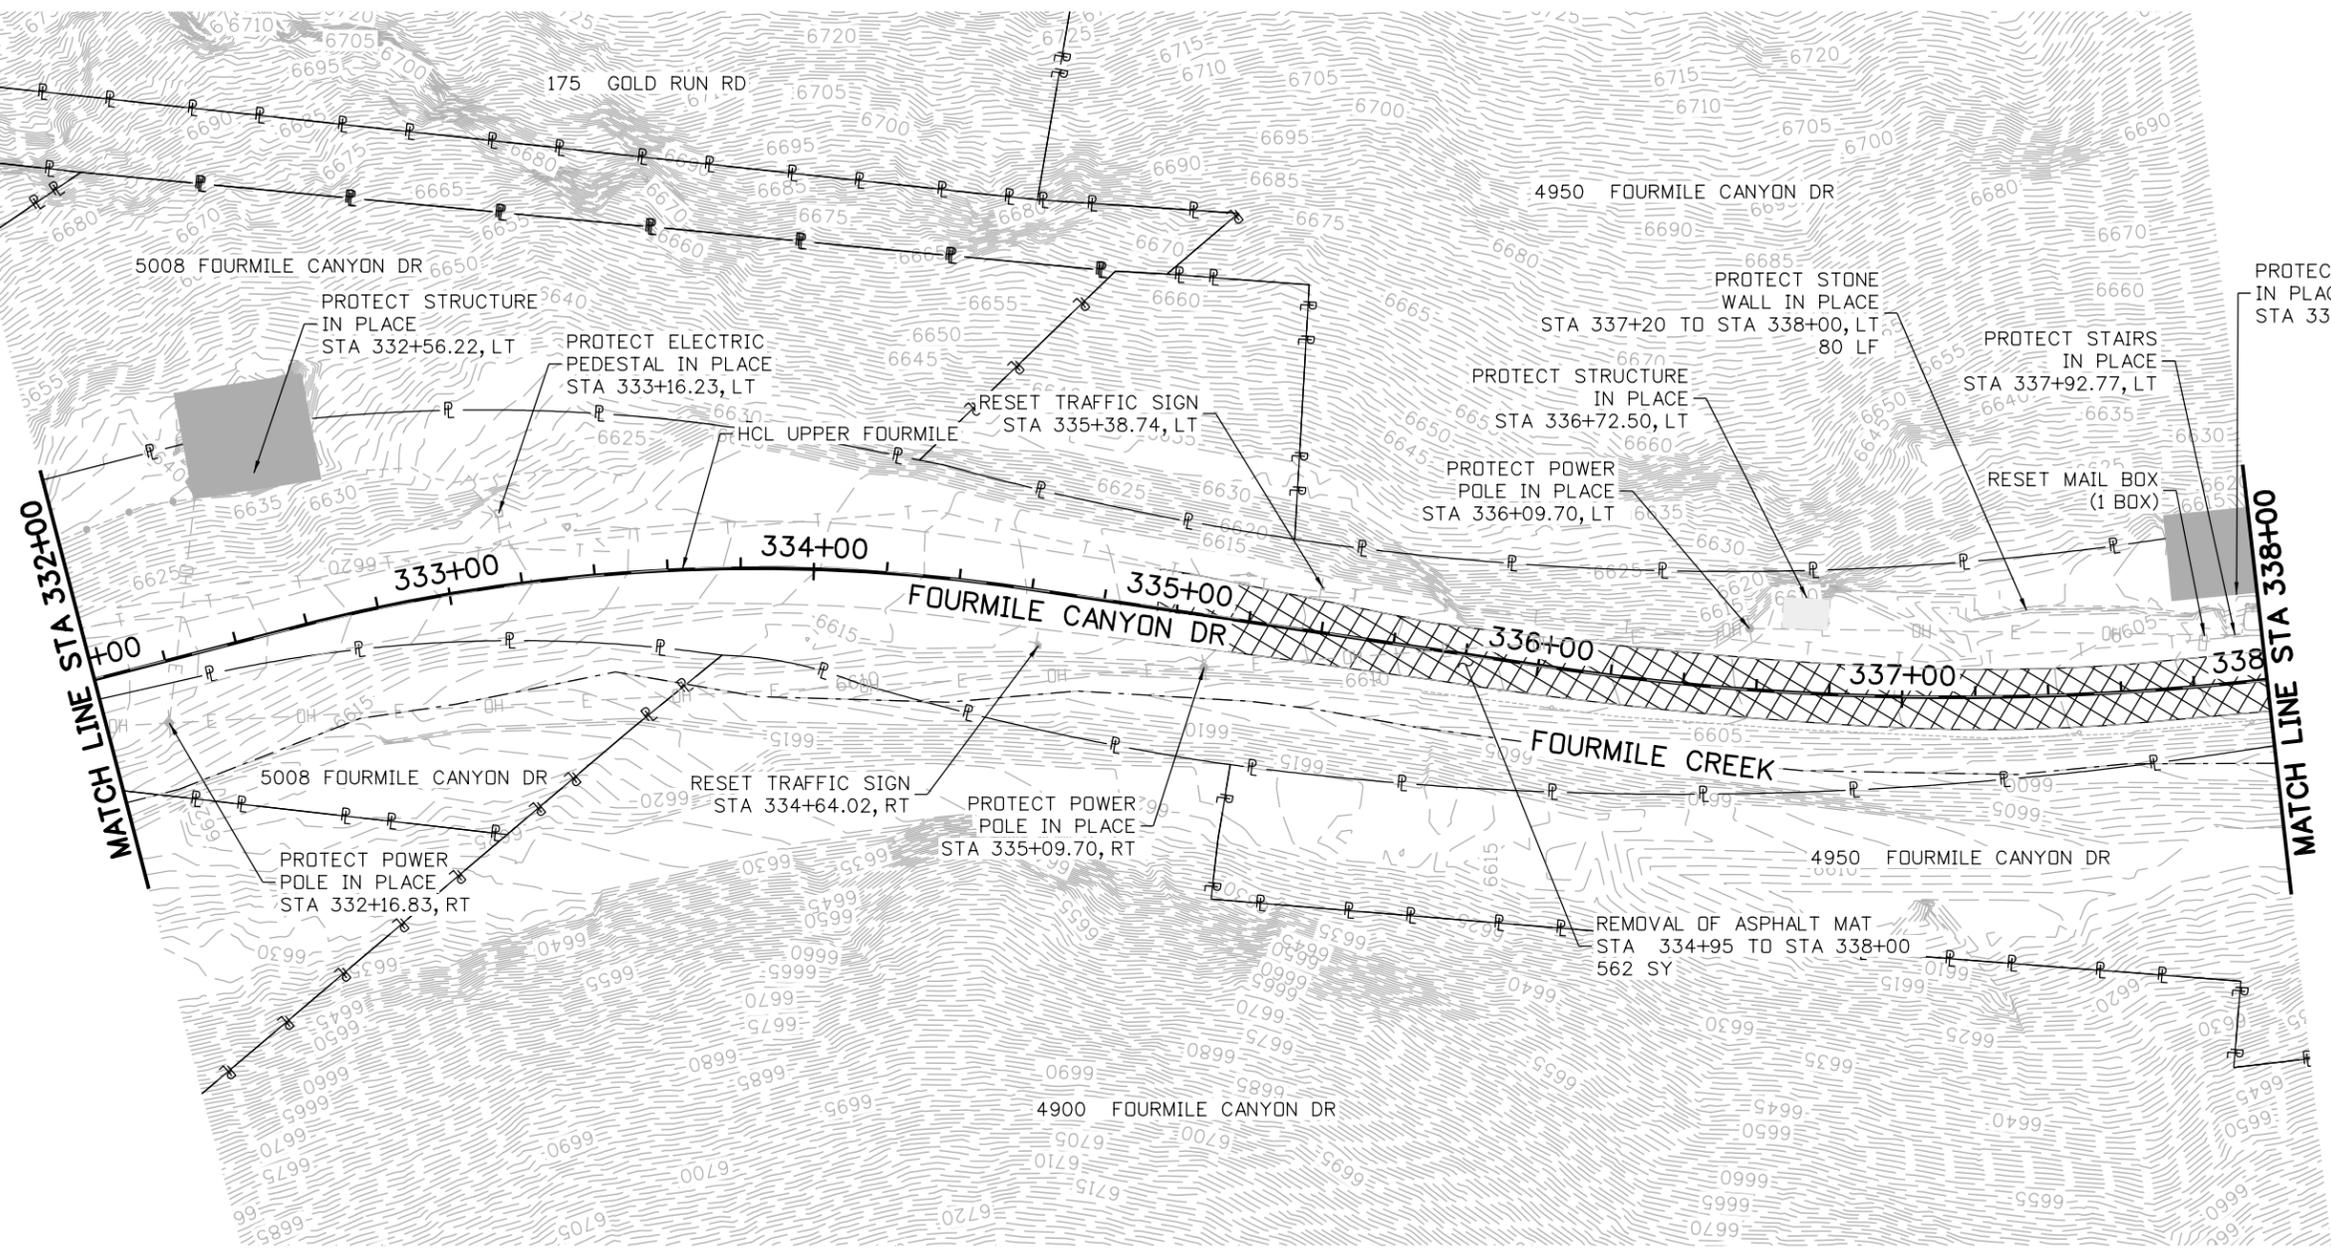

PAVEMENT IMPROVEMENT #2

NOTES:

1. CONTRACTOR TO KEEP ALL DRIVE ENTRANCES & BRIDGES PROTECTED, MAINTAINED & OPEN DURING CONSTRUCTION.
2. REMOVAL OF DRAINAGE FEATURES ARE INCLUDED IN THE ROADWAY REMOVAL SHEETS. REMOVAL OF PIPES SHALL INCLUDE ALL RELATED END SECTIONS, HEADWALLS AND APPURTENANCES.
3. ADDRESSES AND APPARENT PROPERTY LINES ARE FROM BOULDER COUNTY GIS DATA AND ARE APPROXIMATE.



60% SET



CALL UTILITY NOTIFICATION CENTER OF COLORADO
CALL 2-BUSINESS DAYS IN ADVANCE BEFORE YOU DIG, GRADE, OR EXCAVATE FOR THE MARKING OF UNDERGROUND MEMBER UTILITIES

NO.	DATE	REVISION DESCRIPTION:




BOULDER COUNTY TRANSPORTATION DEPARTMENT
ENGINEERING DIVISION
Michael Baker INTERNATIONAL

DESIGNED:	CAD:	CHECKED:	DATE:
JAT	JWM	LDW	01/29/16


UPPER FOURMILE CANYON DRIVE ROADWAY REMOVALS (23 OF 26)

PROJECT NO: 4041.SEPT12C37 SHEET NO: 61

LEGEND

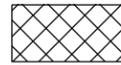

REMOVAL OF ASPHALT MAT

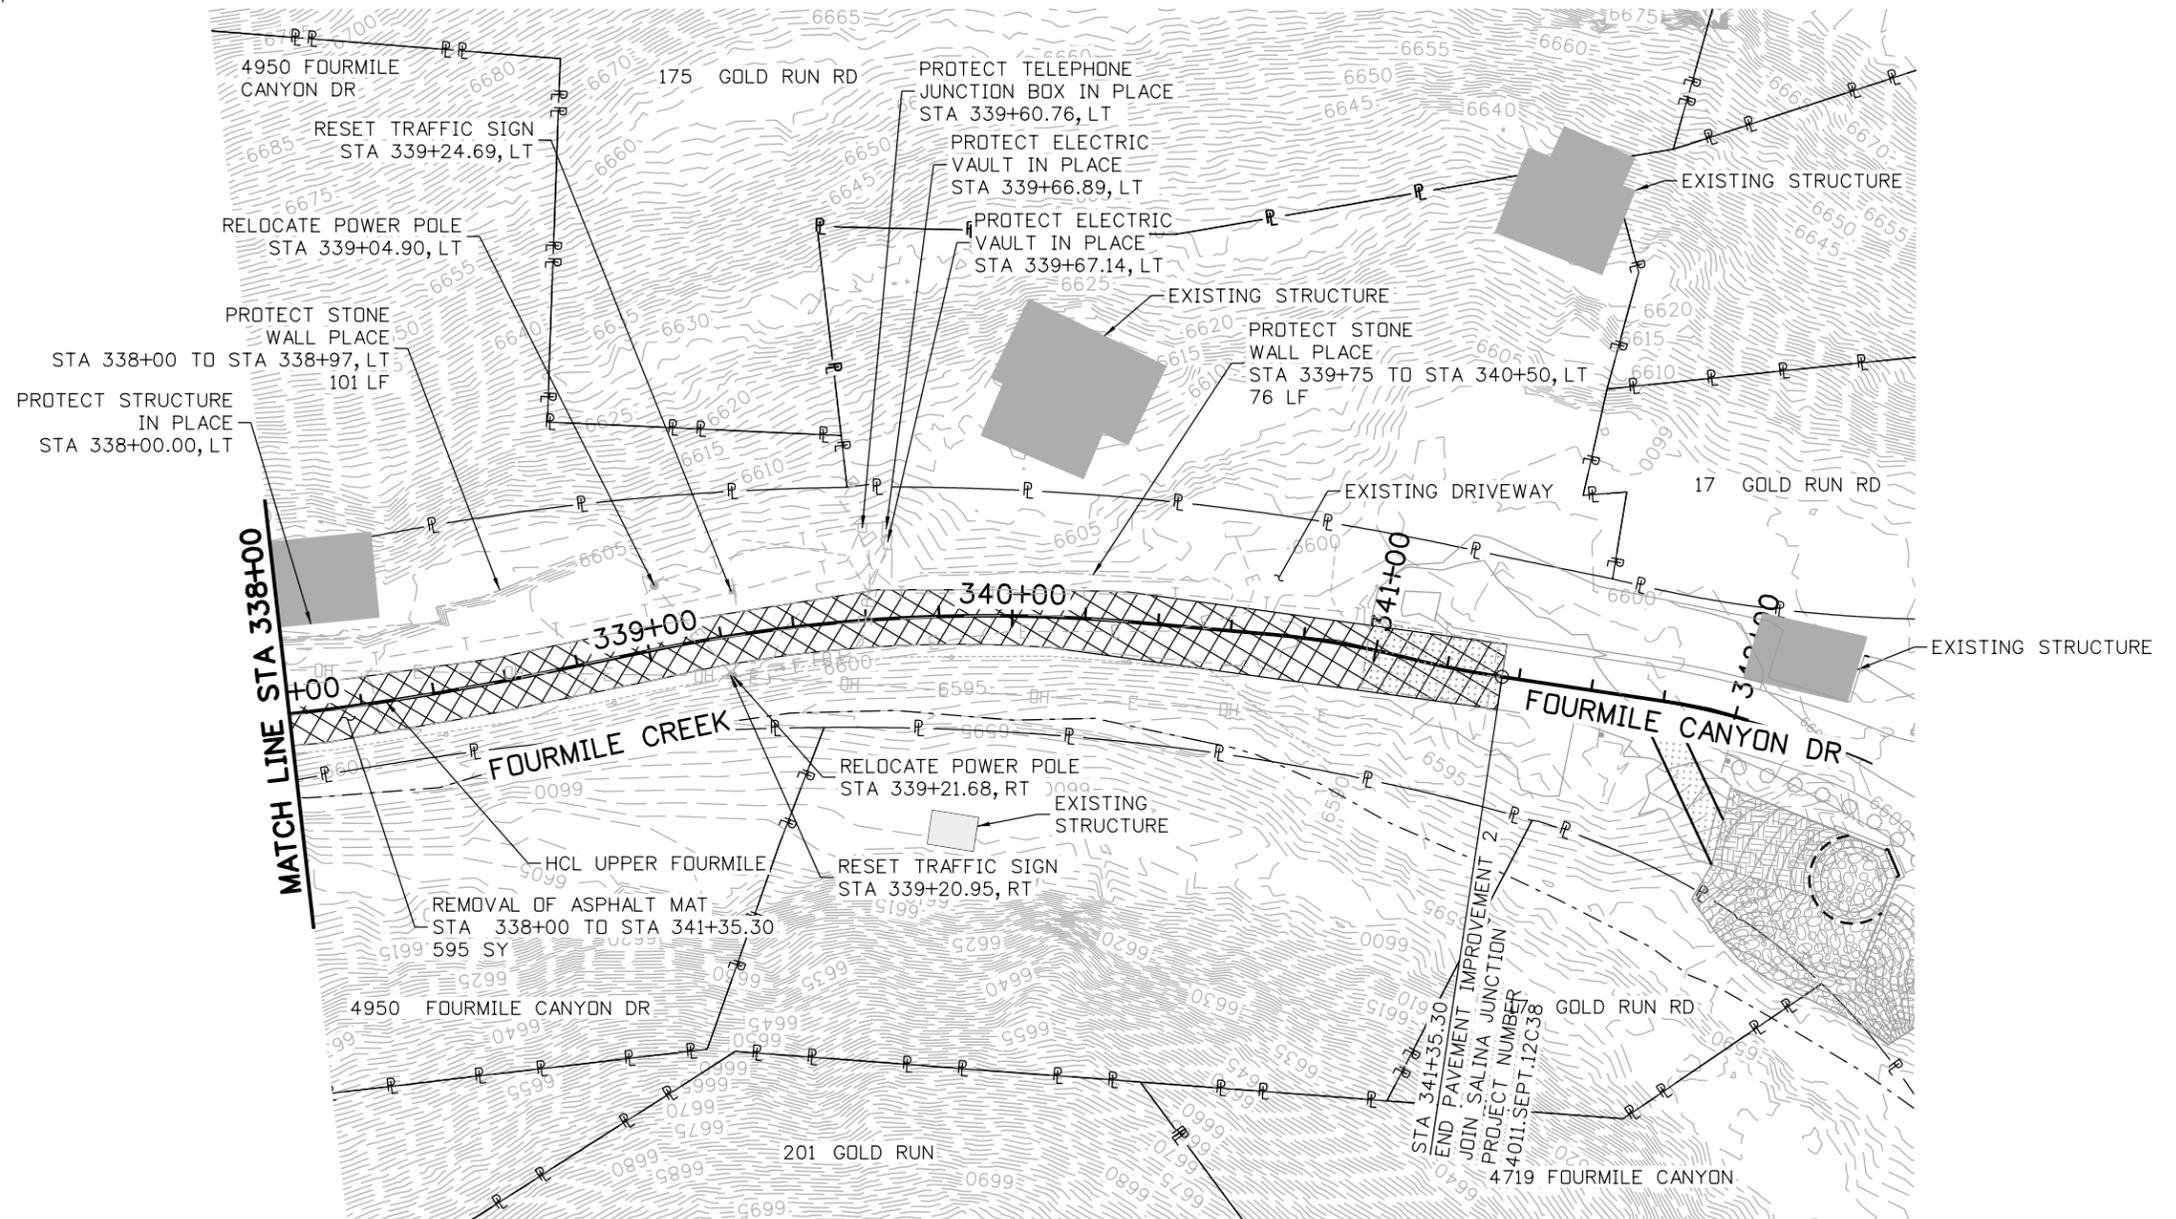

PAVEMENT IMPROVEMENT #2

NOTES:

1. CONTRACTOR TO KEEP ALL DRIVE ENTRANCES & BRIDGES PROTECTED, MAINTAINED & OPEN DURING CONSTRUCTION.
2. REMOVAL OF DRAINAGE FEATURES ARE INCLUDED IN THE ROADWAY REMOVAL SHEETS. REMOVAL OF PIPES SHALL INCLUDE ALL RELATED END SECTIONS, HEADWALLS AND APPURTENANCES.
3. ADDRESSES AND APPARENT PROPERTY LINES ARE FROM BOULDER COUNTY GIS DATA AND ARE APPROXIMATE.



60% SET



CALL UTILITY NOTIFICATION CENTER OF COLORADO
CALL 2-BUSINESS DAYS IN ADVANCE BEFORE YOU DIG, GRADE, OR EXCAVATE FOR THE MARKING OF UNDERGROUND MEMBER UTILITIES

NO.	DATE	REVISION DESCRIPTION:



BOULDER COUNTY TRANSPORTATION DEPARTMENT
ENGINEERING DIVISION
Michael Baker INTERNATIONAL


DESIGNED:	CAD:	CHECKED:	DATE:
JAT	JWM	LDW	01/29/16

UPPER FOURMILE CANYON DRIVE
ROADWAY REMOVALS
(24 OF 26)

PROJECT NO: 4041. SEPT12C37 SHEET NO: 62

john.miller 3:44:39 PM p:\v\DCPWAPP1\bkr.mbakercorp.com\p\prod\Documents\Projects\Lakewood\Office\Boulder\County\Emergency_Transportation\101\08_Sheet_LFiles\05_Roadway\DGN\UFM_REMOVAL_PLAN24.dgn

john.miller 3:44:59 PM p:\r\DCPWAPP1.bkr.mbakercorp.com\p\prod\Documents\Projects\Lakewood\Office\Boulder_County_Emergency_Transportation\10108_Sheet_Lines\05_Roadway\DWG\UFL_REMOVAL_PLAN25.dgn

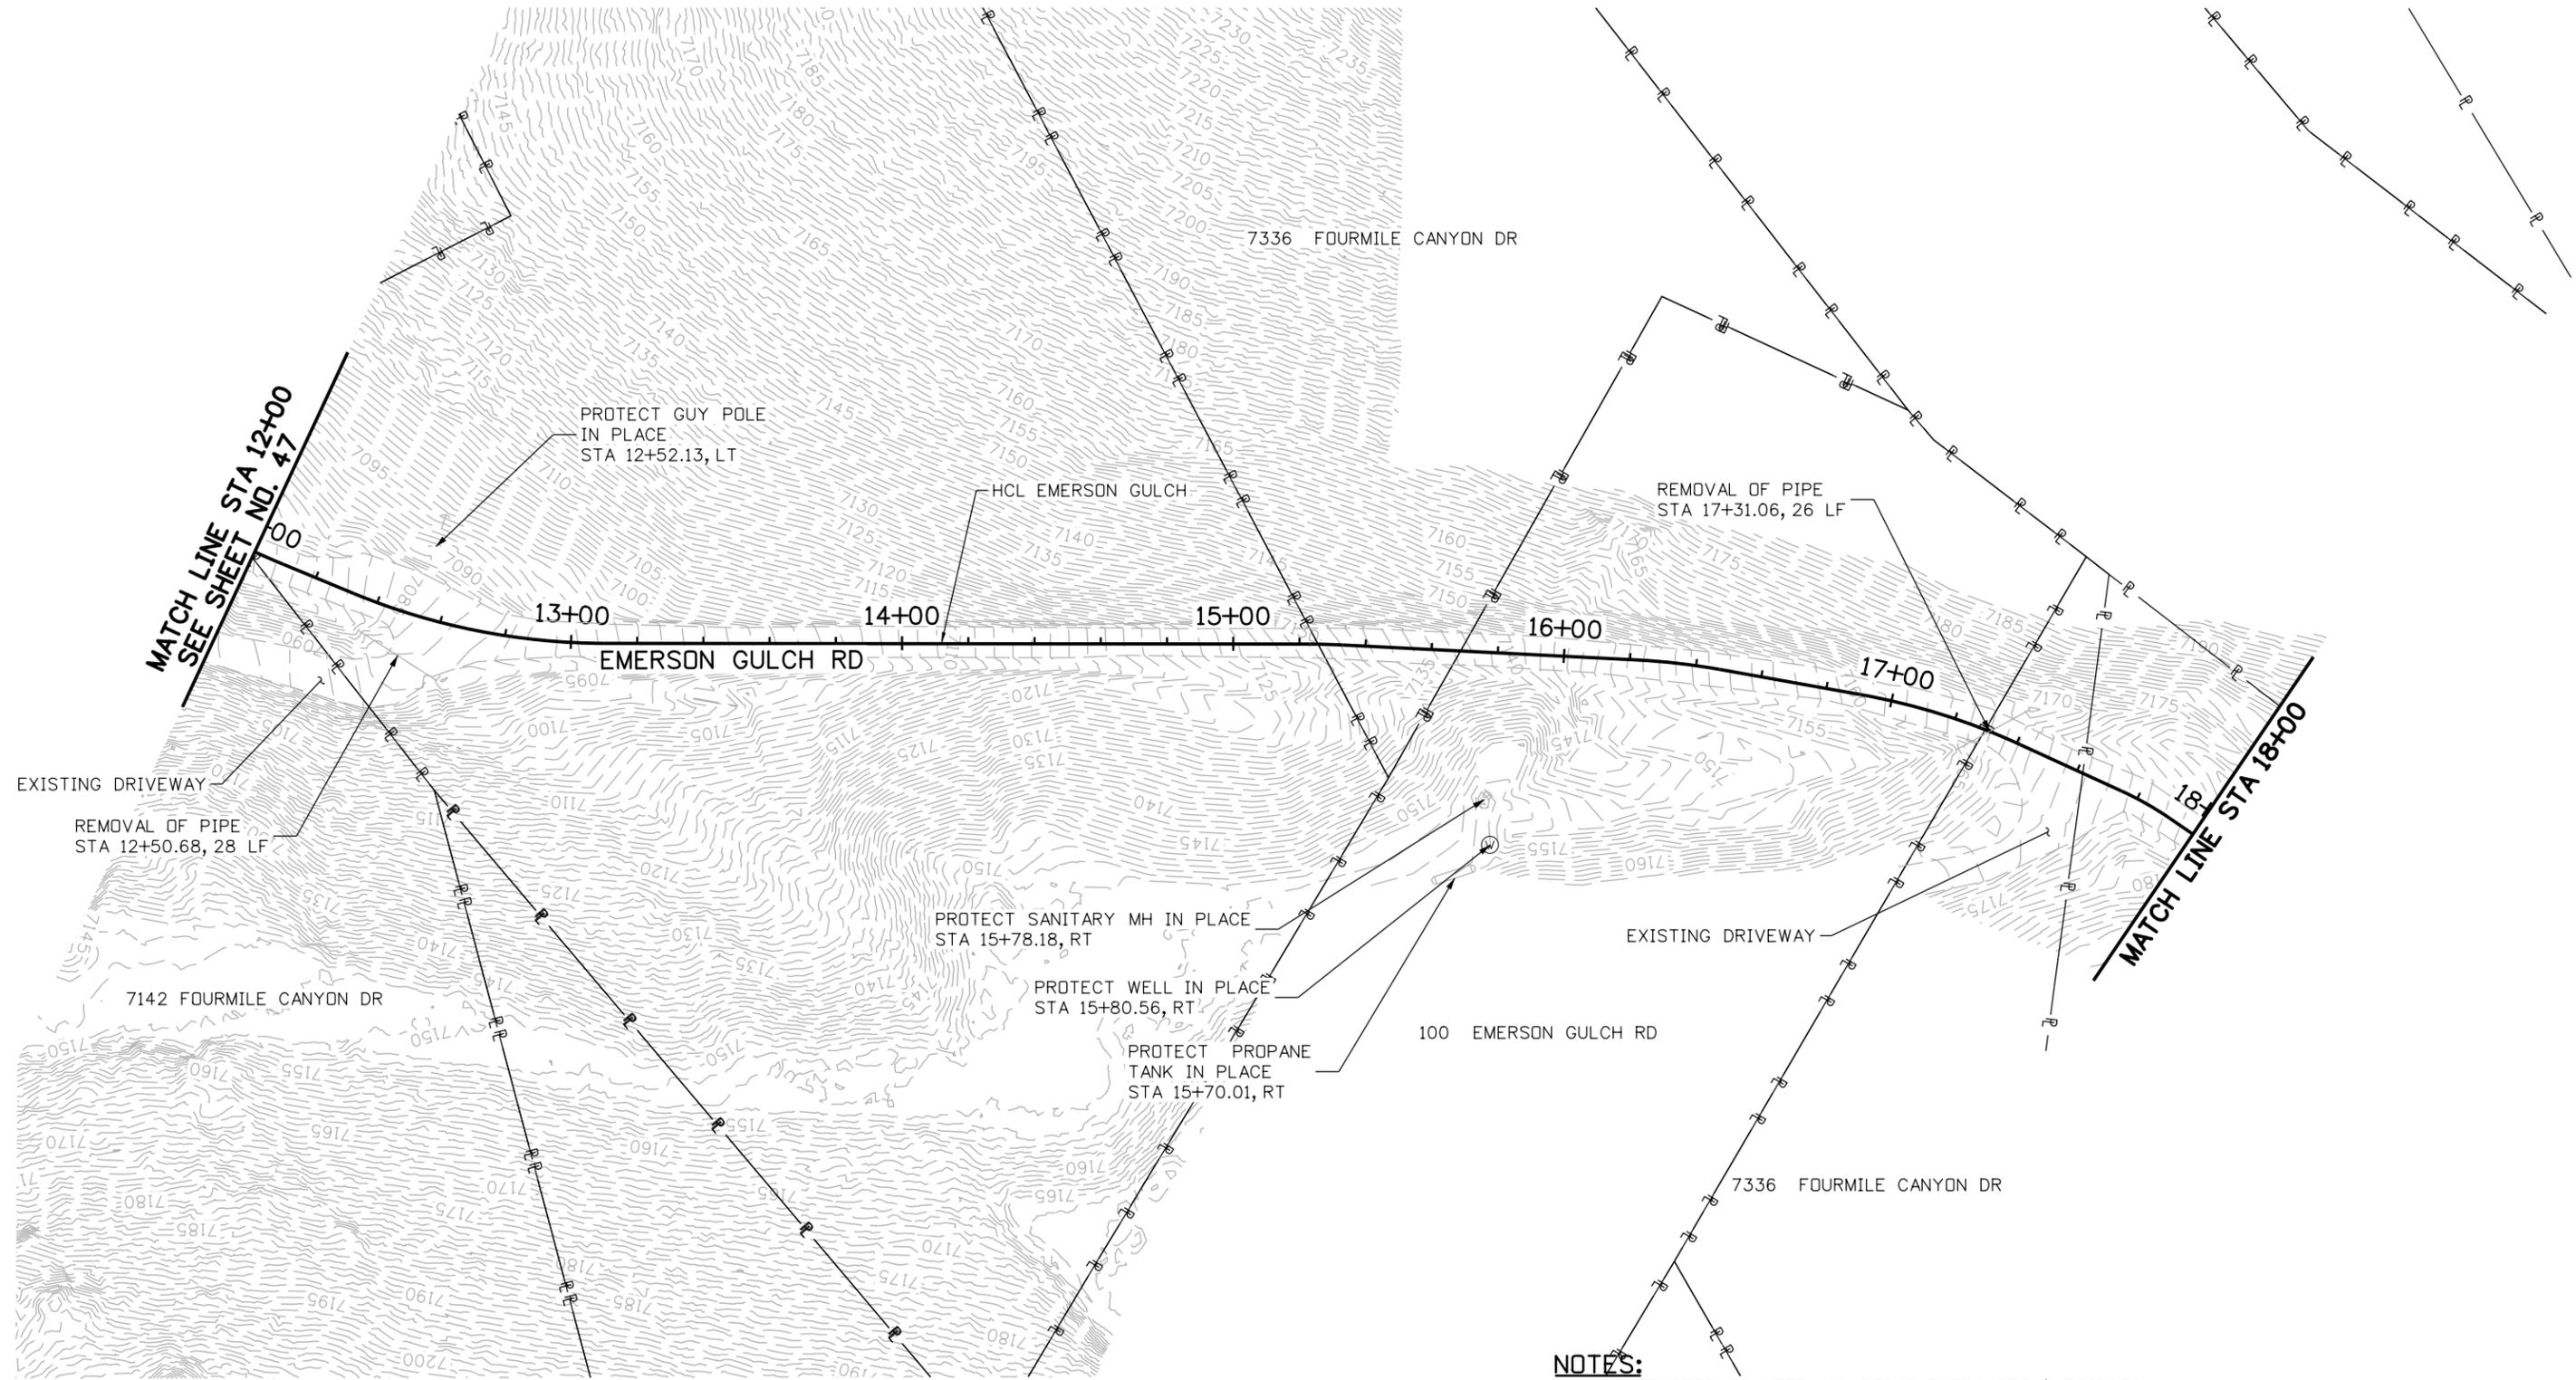

NOTES:

1. CONTRACTOR TO KEEP ALL DRIVE ENTRANCES & BRIDGES PROTECTED, MAINTAINED & OPEN DURING CONSTRUCTION.
2. REMOVAL OF DRAINAGE FEATURES ARE INCLUDED IN THE ROADWAY REMOVAL SHEETS. REMOVAL OF PIPES SHALL INCLUDE ALL RELATED END SECTIONS, HEADWALLS AND APPURTENANCES.
3. ADDRESSES AND APPARENT PROPERTY LINES ARE FROM BOULDER COUNTY GIS DATA AND ARE APPROXIMATE.



60% SET



CALL UTILITY NOTIFICATION CENTER OF COLORADO
CALL 2-BUSINESS DAYS IN ADVANCE BEFORE YOU DIG, GRADE, OR EXCAVATE FOR THE MARKING OF UNDERGROUND MEMBER UTILITIES

NO.	DATE	REVISION DESCRIPTION:




BOULDER COUNTY TRANSPORTATION DEPARTMENT
ENGINEERING DIVISION
Michael Baker INTERNATIONAL

DESIGNED:	CAD:	CHECKED:	DATE:
JAT	JWM	LDW	01/29/16

EMERSON GULCH ROAD
ROADWAY REMOVALS
(25 OF 26)

PROJECT NO: 4041.SEP12C37 SHEET NO: 63

john.miller 3:45:19 PM pww\UDCP\WAP\libr.mbakercorp.com\pww\Documents\Projects\Lakewood\Office\Boulder_County_Emergency_Transportation\TO1\08_Sheet_LFiles\05_Roadway\DGN\UFM_REMOVAL_PLAN26.dgn

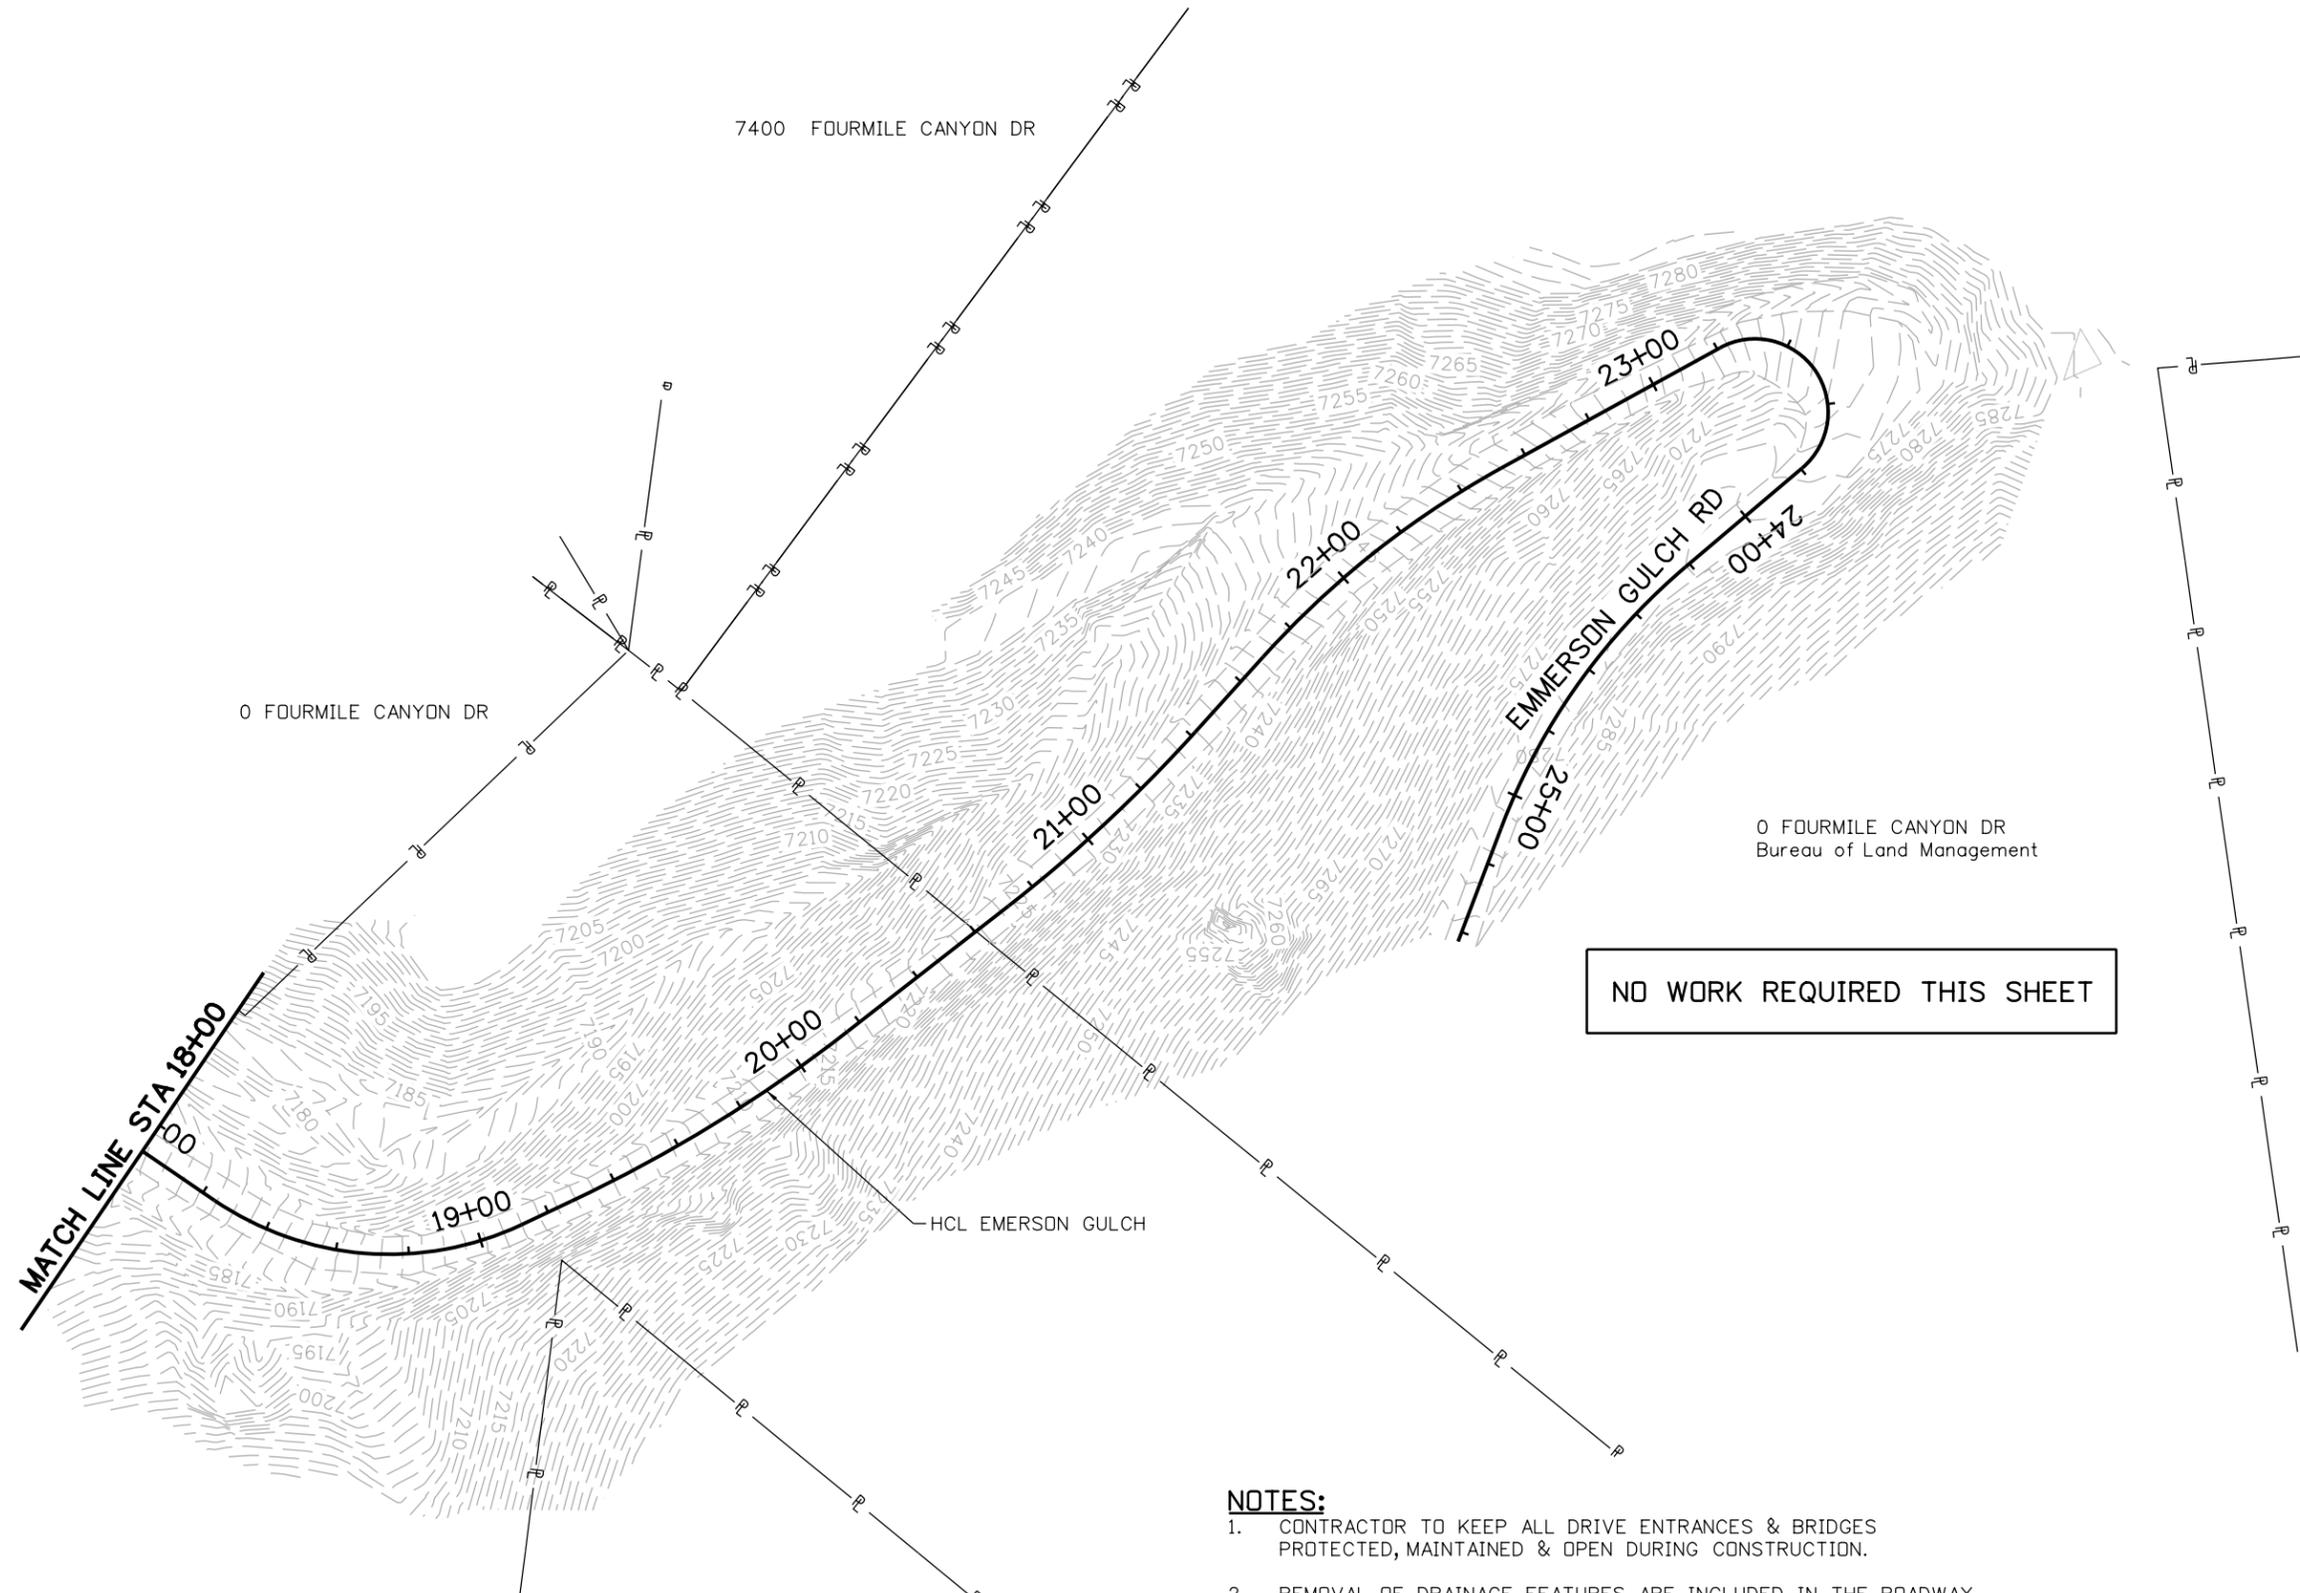

NO WORK REQUIRED THIS SHEET

NOTES:

1. CONTRACTOR TO KEEP ALL DRIVE ENTRANCES & BRIDGES PROTECTED, MAINTAINED & OPEN DURING CONSTRUCTION.
2. REMOVAL OF DRAINAGE FEATURES ARE INCLUDED IN THE ROADWAY REMOVAL SHEETS. REMOVAL OF PIPES SHALL INCLUDE ALL RELATED END SECTIONS, HEADWALLS AND APPURTENANCES.
3. ADDRESSES AND APPARENT PROPERTY LINES ARE FROM BOULDER COUNTY GIS DATA AND ARE APPROXIMATE.



60% SET

CALL UTILITY NOTIFICATION CENTER OF COLORADO
 CALL 2-BUSINESS DAYS IN ADVANCE BEFORE YOU DIG, GRADE, OR EXCAVATE FOR THE MARKING OF UNDERGROUND MEMBER UTILITIES

REVISIONS:	NO.	DATE	REVISION DESCRIPTION:

BOULDER COUNTY TRANSPORTATION DEPARTMENT
 **Michael Baker INTERNATIONAL**
 ENGINEERING DIVISION

DESIGNED:	CAD:	CHECKED:	DATE:
JAT	JWM	LDW	01/29/16

EMERSON GULCH ROAD ROADWAY REMOVALS (26 OF 26)

PROJECT NO: 4041.SEPT12C37	SHEET NO: 64
----------------------------	--------------