


Brainard Lake Drive Reconstruction Project



Boulder County Transportation, Oct 2015

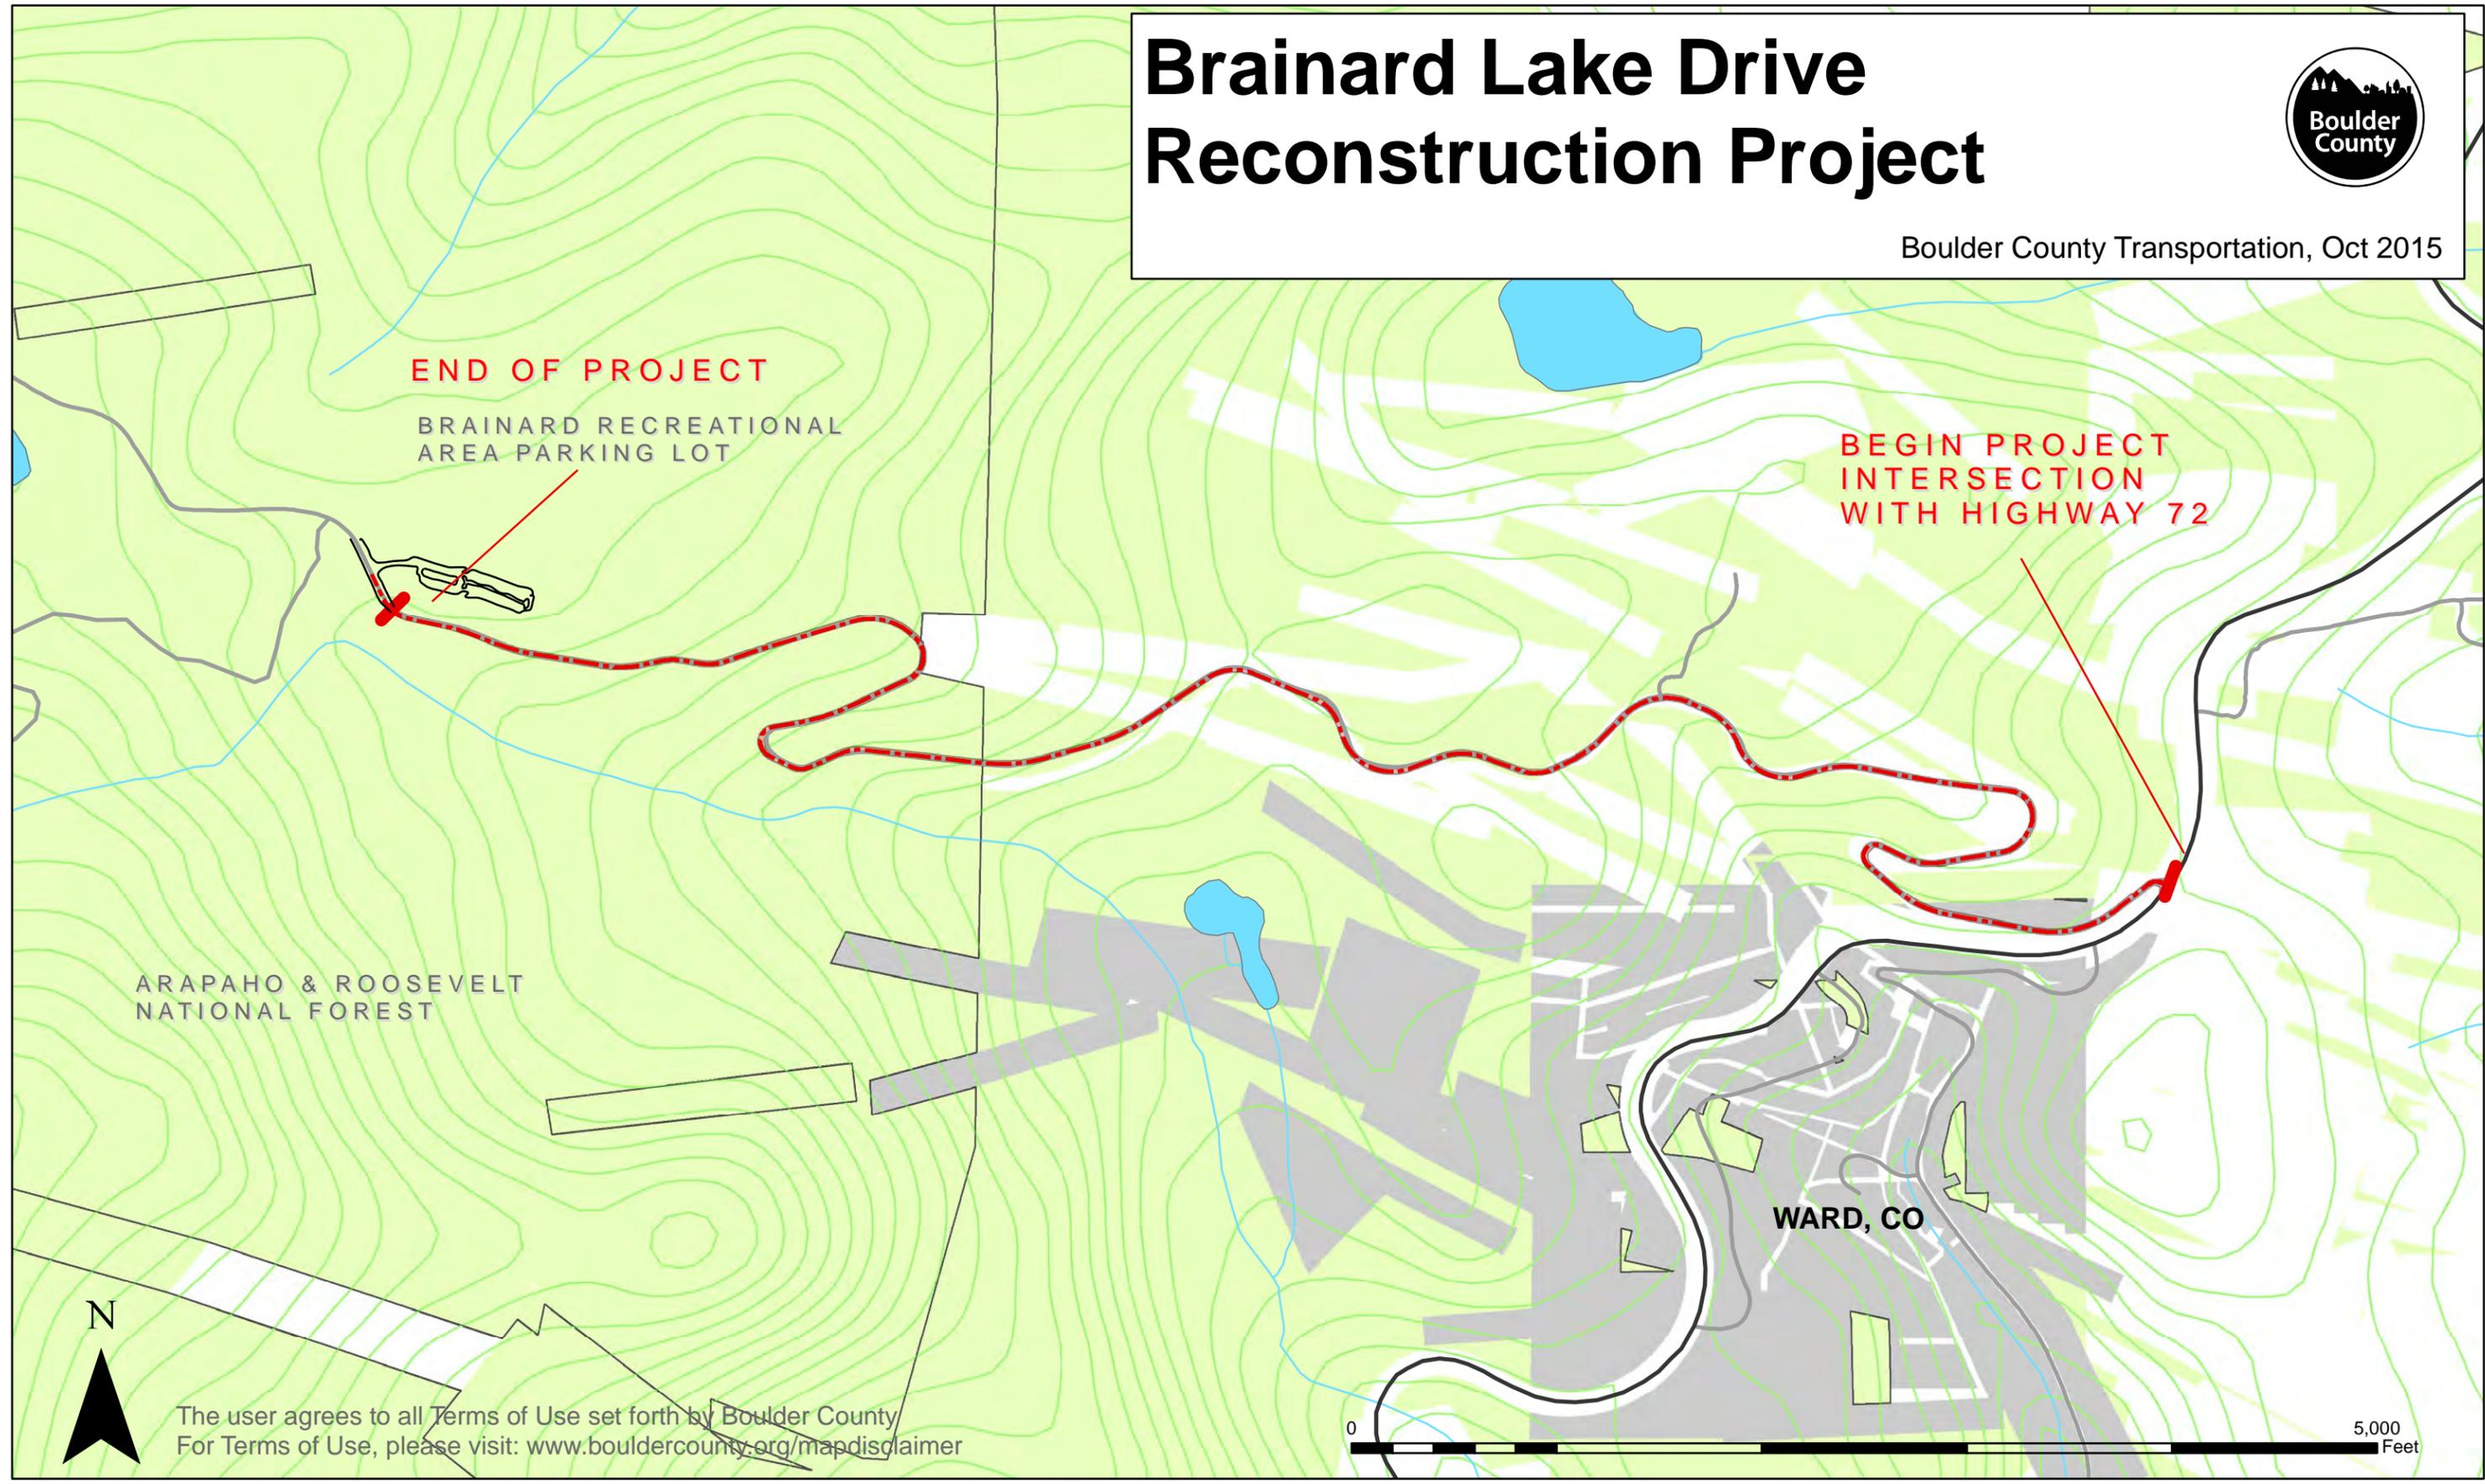

END OF PROJECT

BRAINARD RECREATIONAL
AREA PARKING LOT

BEGIN PROJECT
INTERSECTION
WITH HIGHWAY 72

ARAPAHO & ROOSEVELT
NATIONAL FOREST

WARD, CO

N

The user agrees to all Terms of Use set forth by Boulder County
For Terms of Use, please visit: www.bouldercounty.org/mapdisclaimer


0 5,000 Feet

Brainard Lake Drive Reconstruction Proposed Improvements

Boulder County Transportation, October 2015



The user agrees to all Terms of Use set forth by Boulder County. For Terms of Use, please visit: www.bouldercounty.org/mapdisclaimer

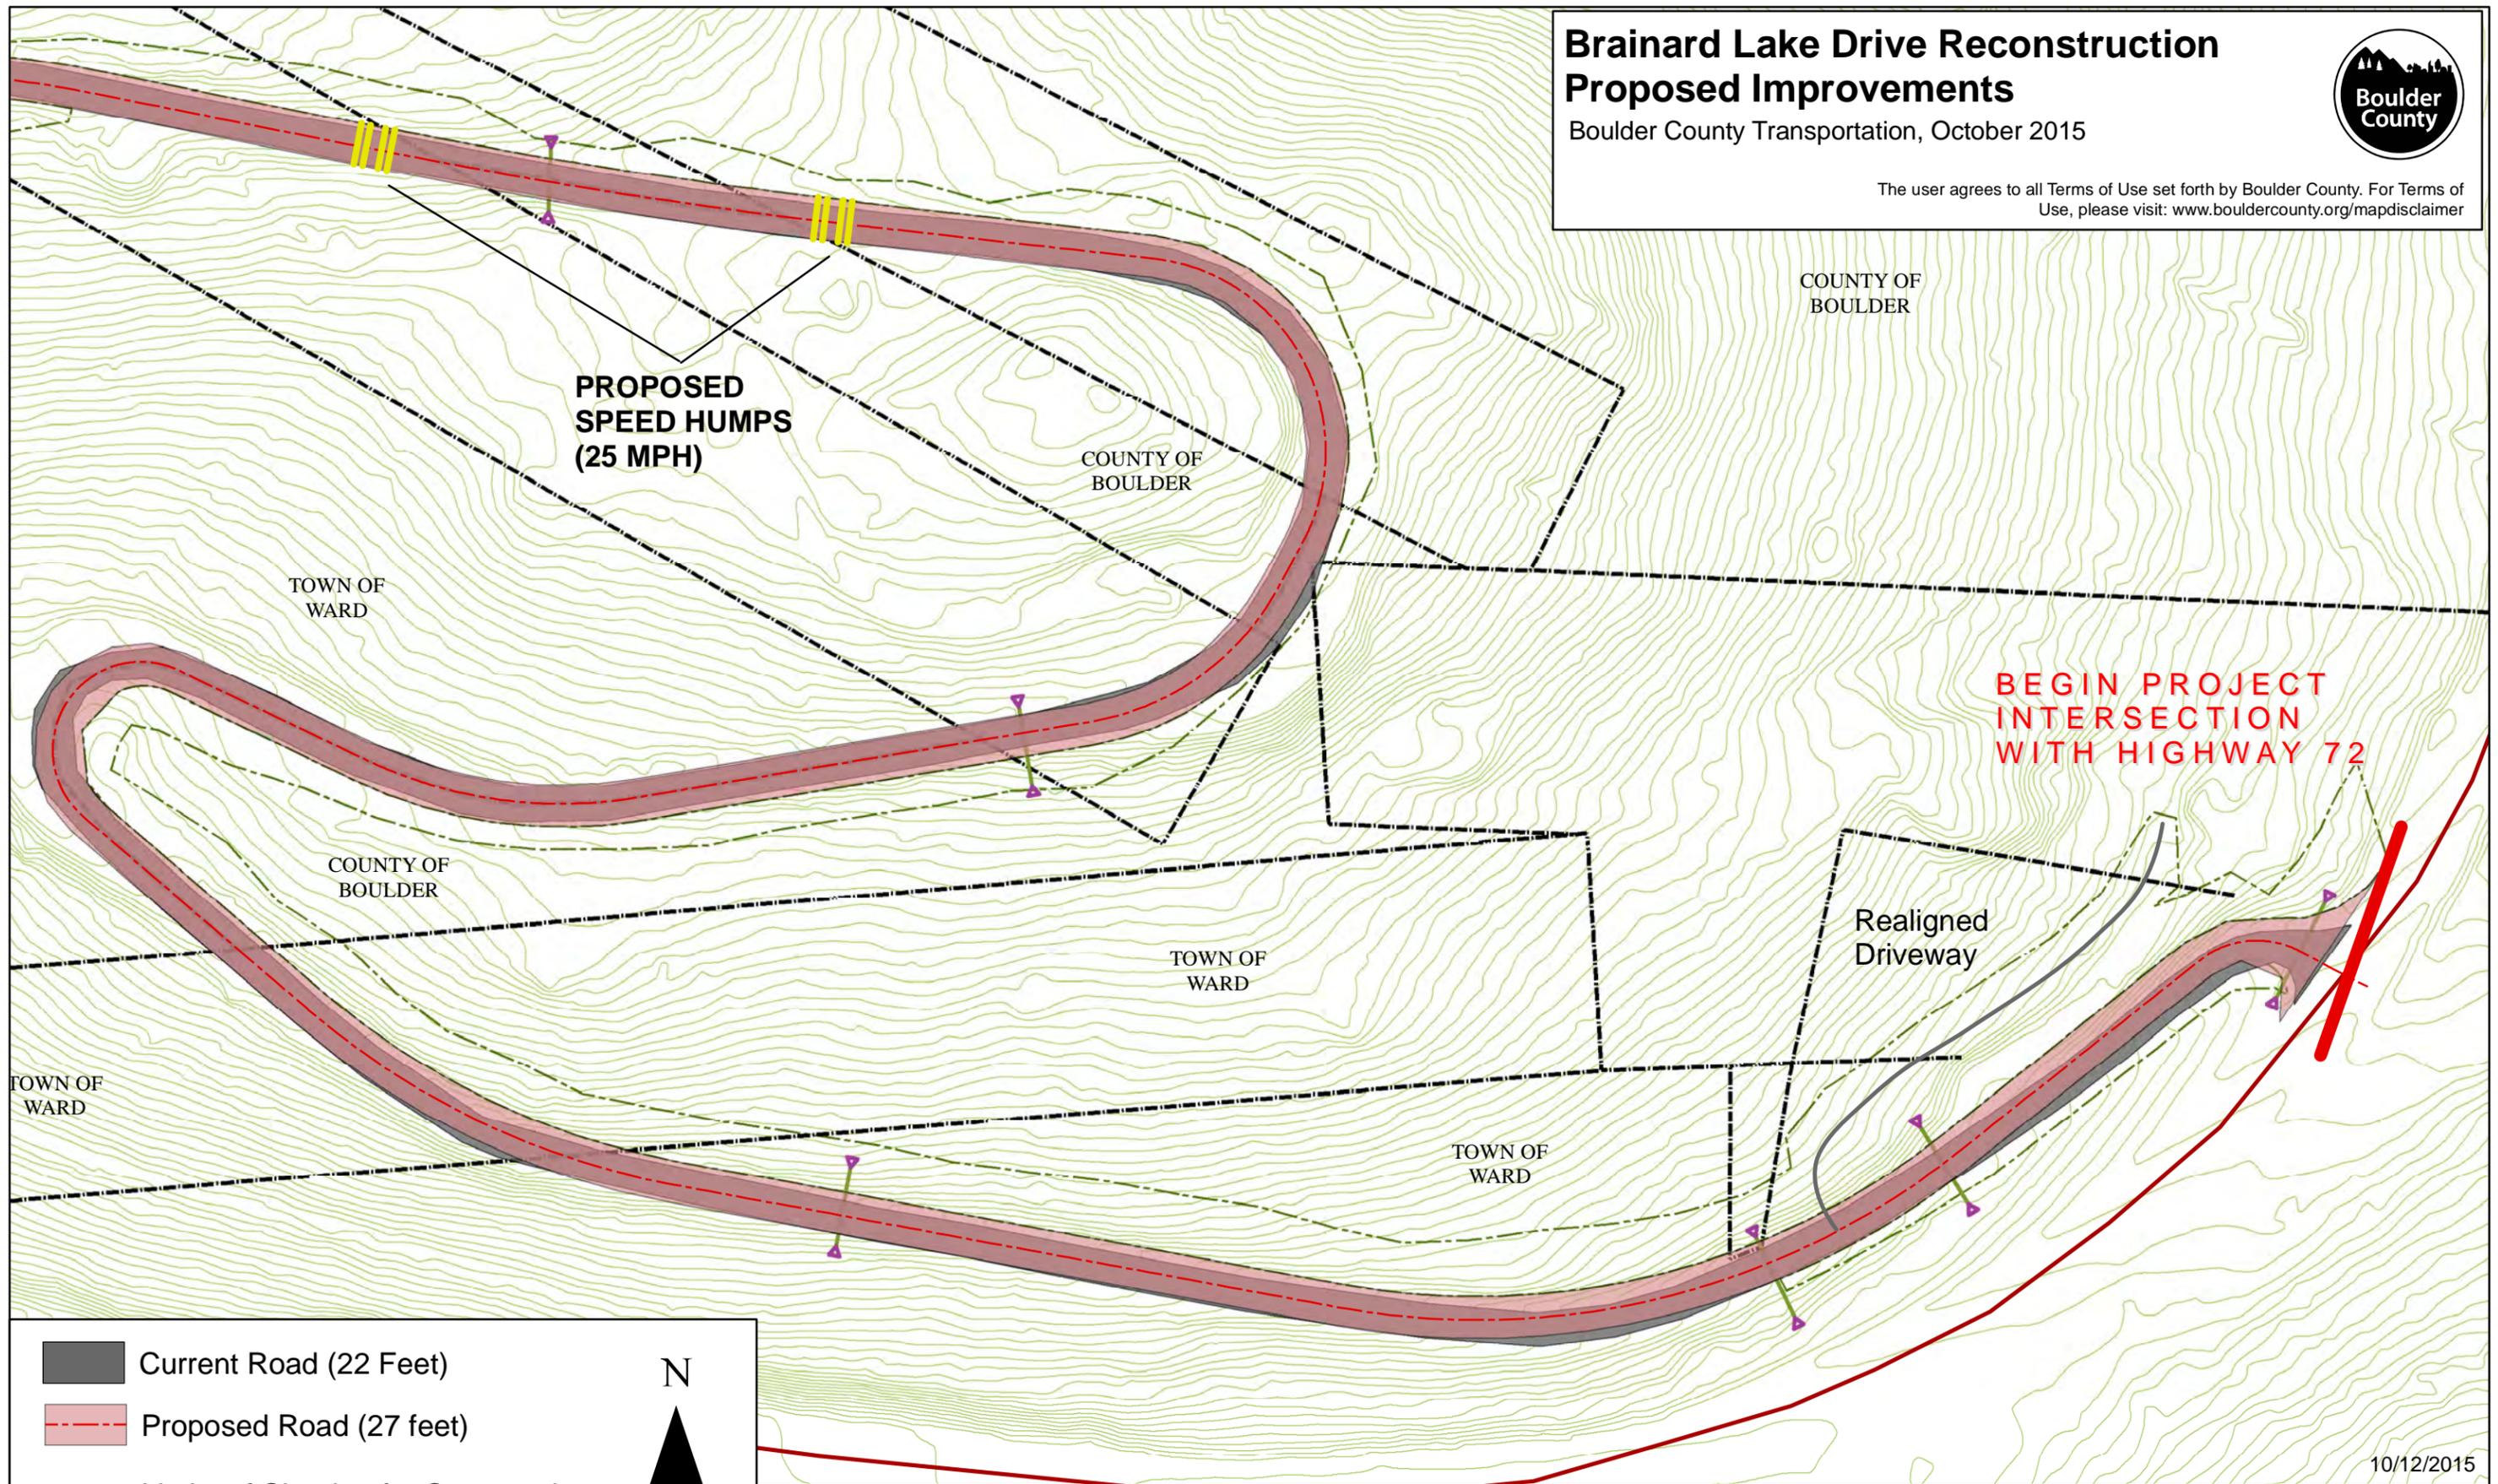

**PROPOSED
SPEED HUMPS
(25 MPH)**

**BEGIN PROJECT
INTERSECTION
WITH HIGHWAY 72**

Realigned
Driveway

- Current Road (22 Feet)
- Proposed Road (27 feet)
- Limits of Clearing for Construction
- Cross-culvert (concrete)




10/12/2015

Brainard Lake Drive Reconstruction Proposed Improvements

Boulder County Transportation, October 2015



The user agrees to all Terms of Use set forth by Boulder County. For Terms of Use, please visit: www.bouldercounty.org/mapdisclaimer

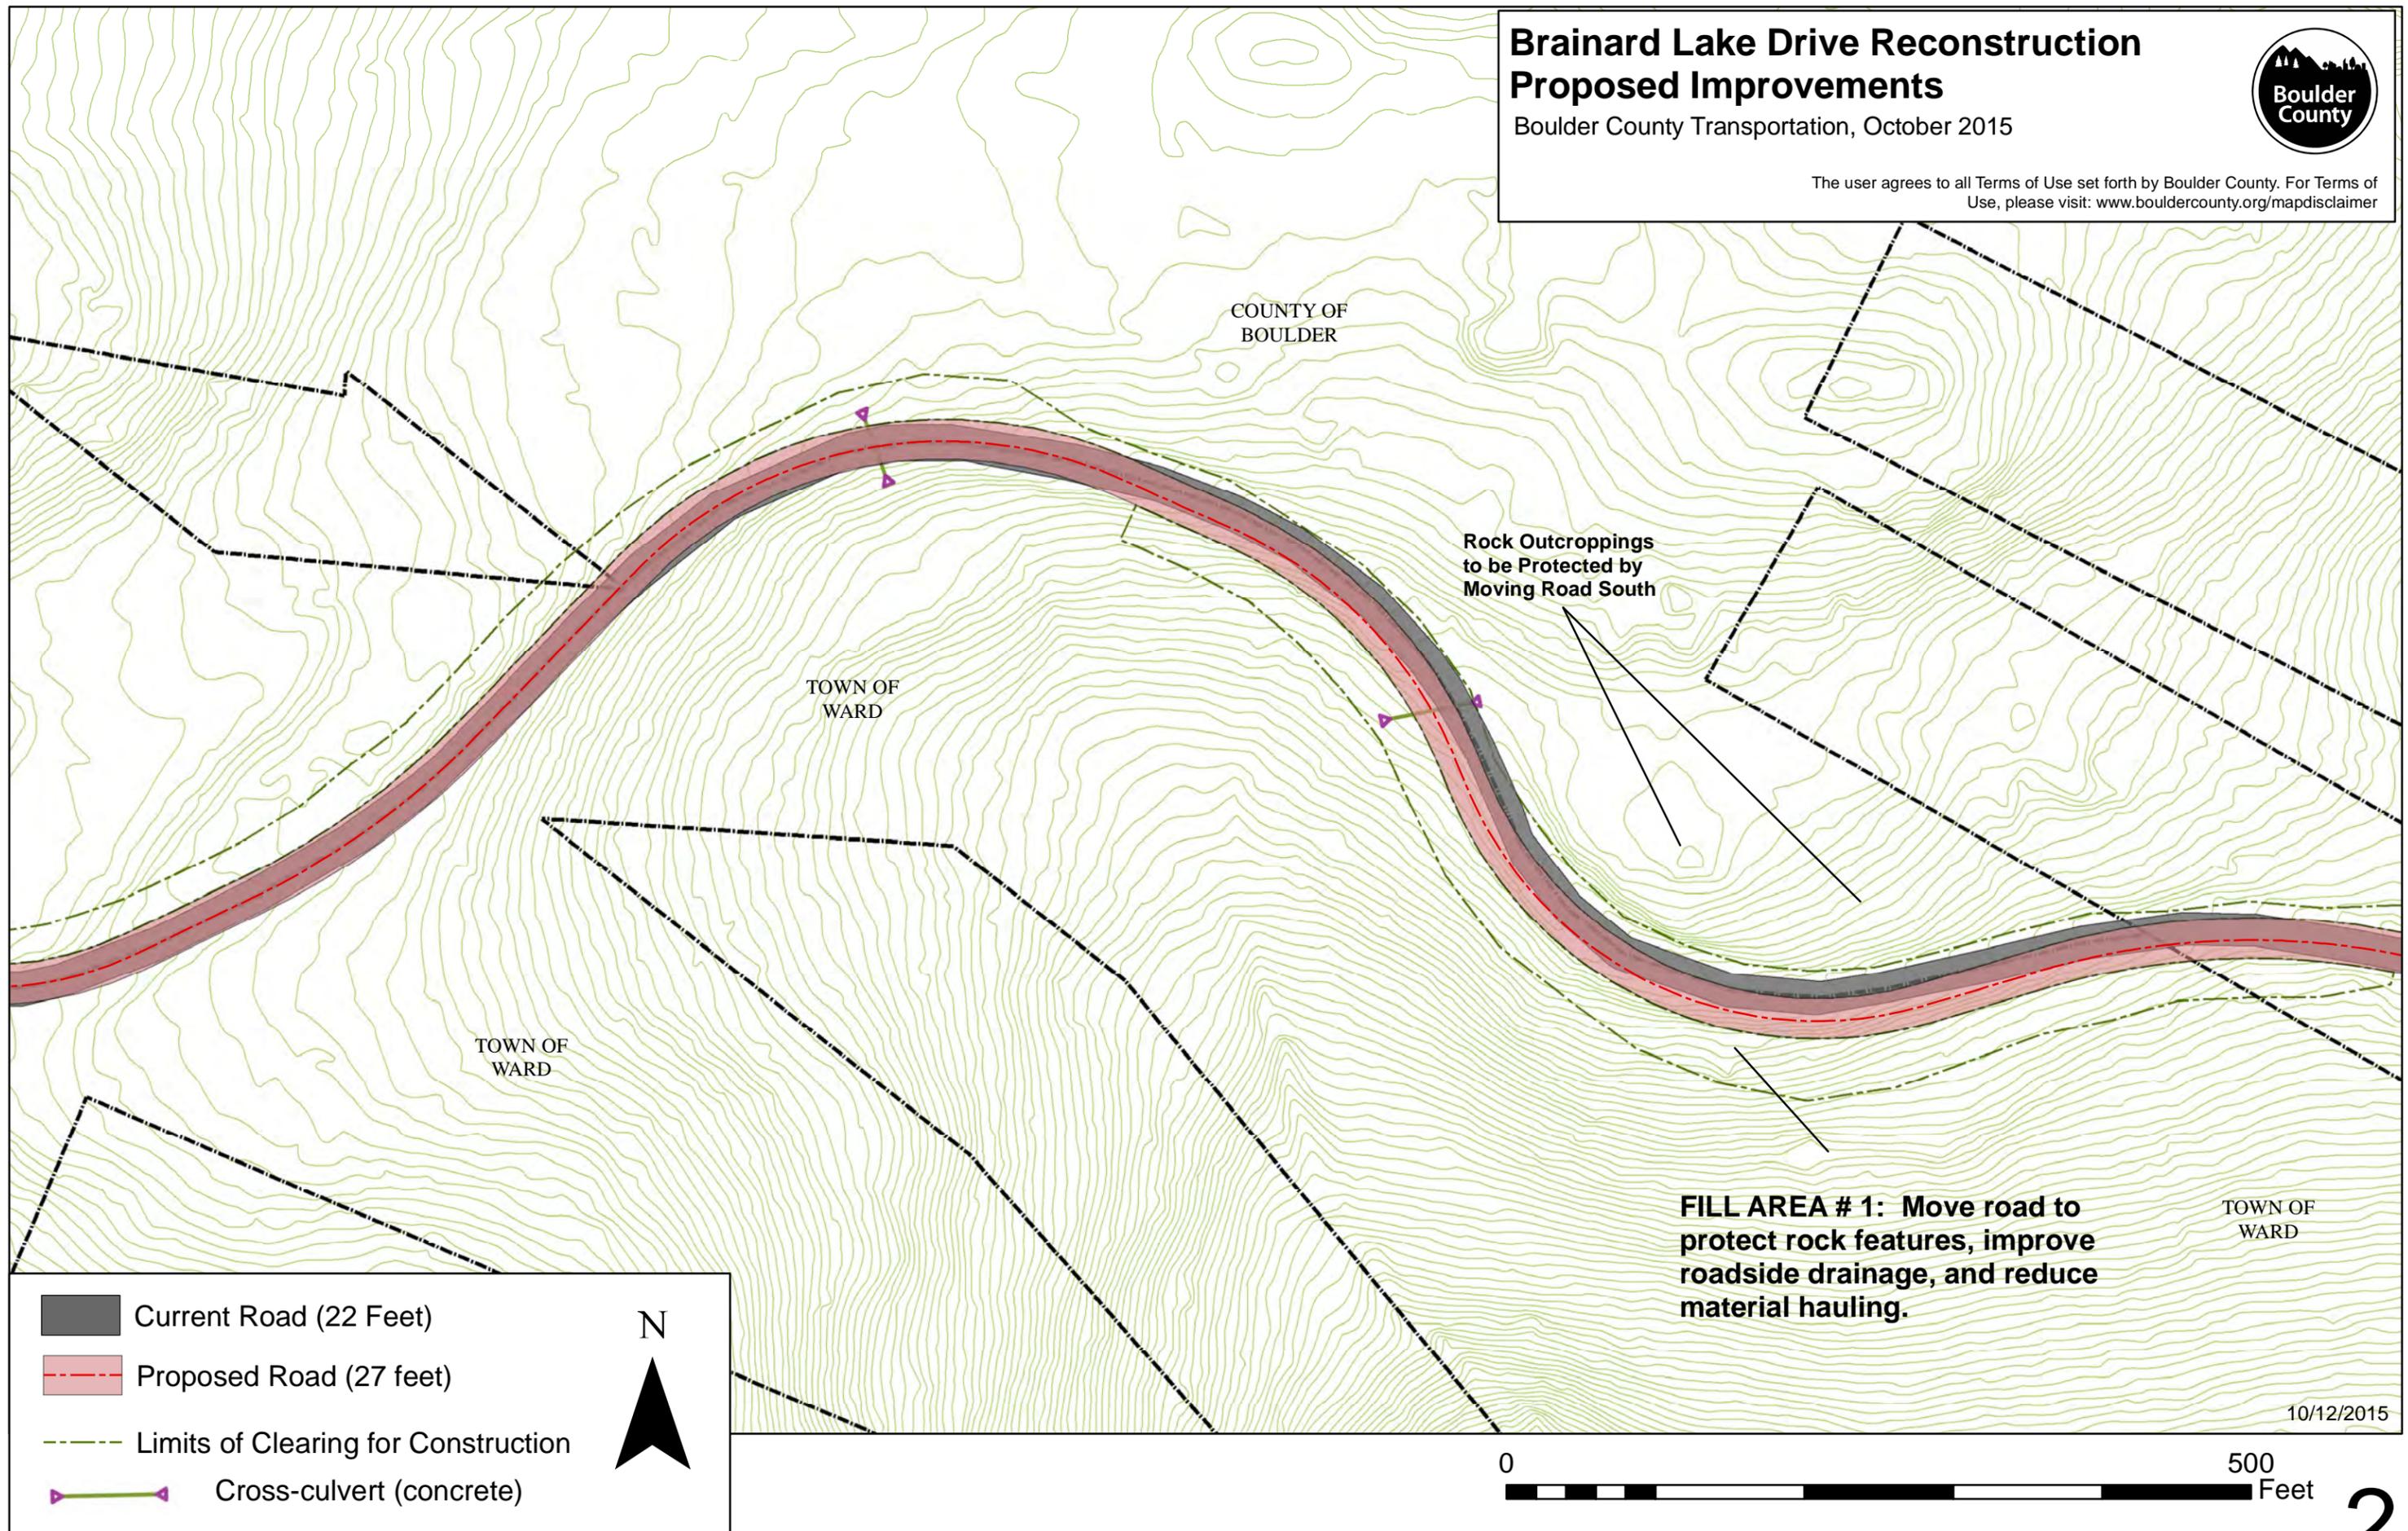


Brainard Lake Drive Reconstruction Proposed Improvements

Boulder County Transportation, October 2015



The user agrees to all Terms of Use set forth by Boulder County. For Terms of Use, please visit: www.bouldercounty.org/mapdisclaimer

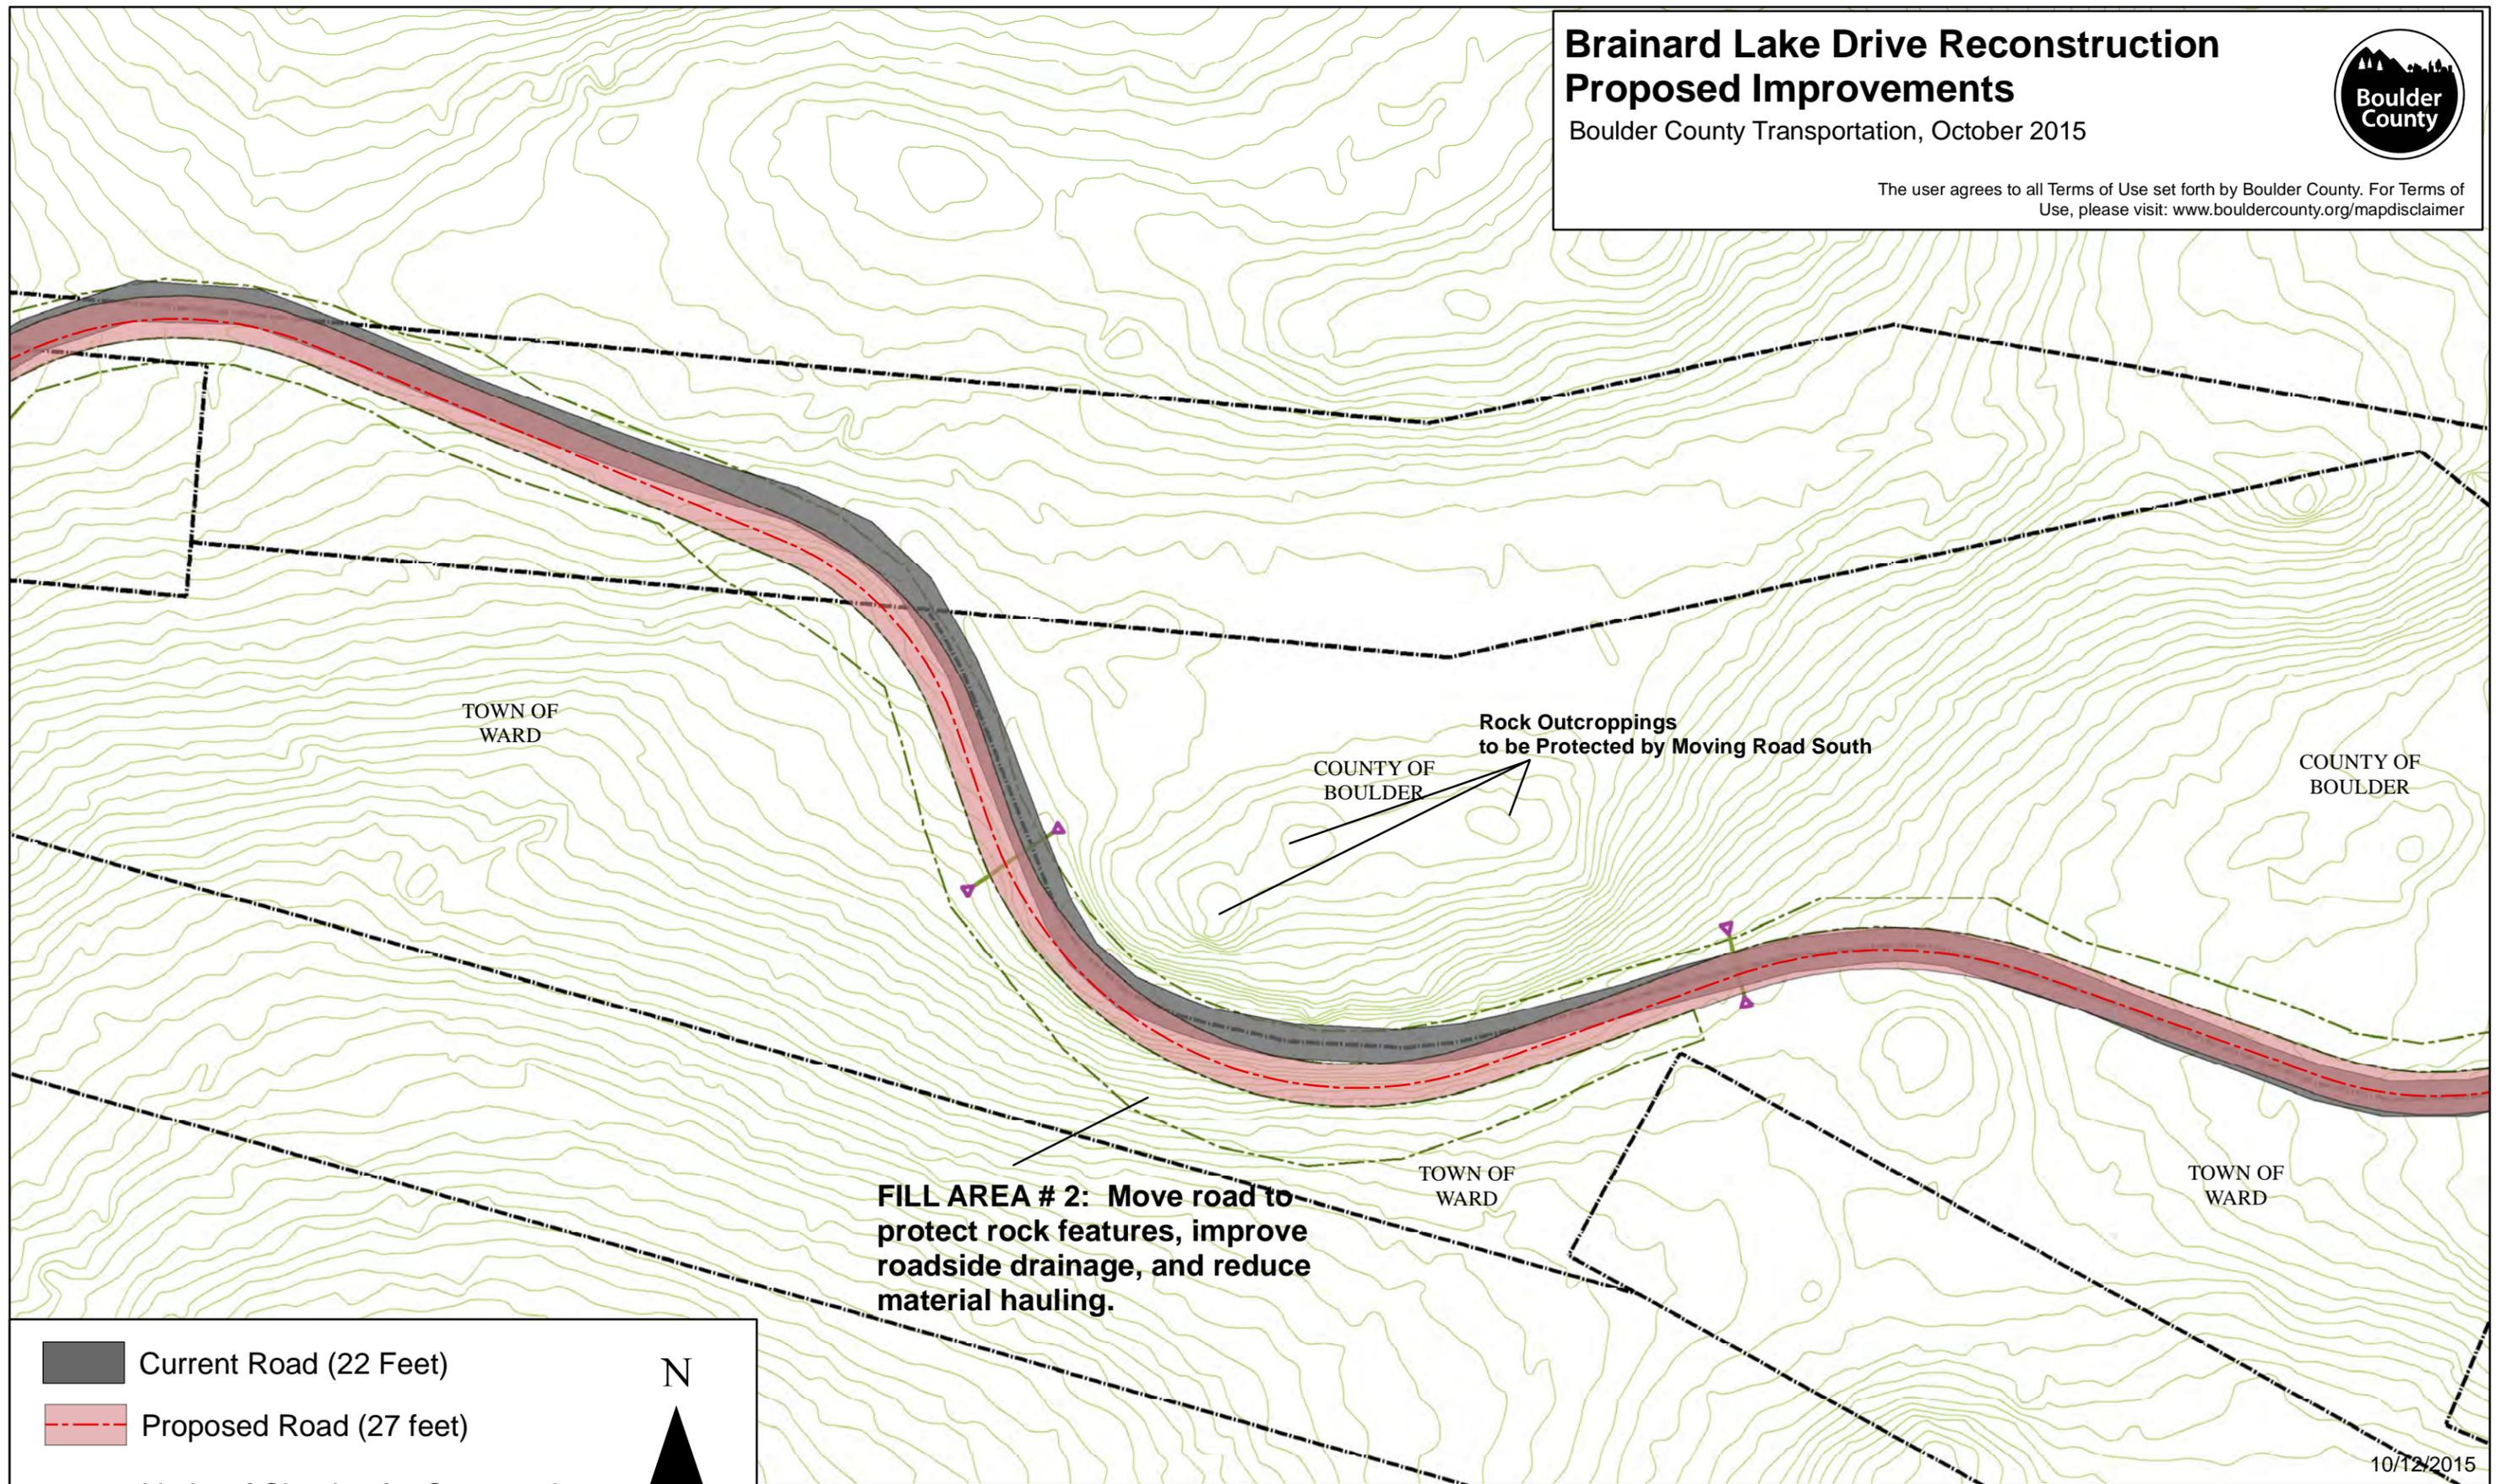

- Current Road (22 Feet)
- Proposed Road (27 feet)
- Limits of Clearing for Construction
- Cross-culvert (concrete)



FILL AREA # 2: Move road to protect rock features, improve roadside drainage, and reduce material hauling.

Rock Outcroppings to be Protected by Moving Road South

10/12/2015




Brainard Lake Drive Reconstruction Proposed Improvements

Boulder County Transportation, October 2015



The user agrees to all Terms of Use set forth by Boulder County. For Terms of Use, please visit: www.bouldercounty.org/mapdisclaimer

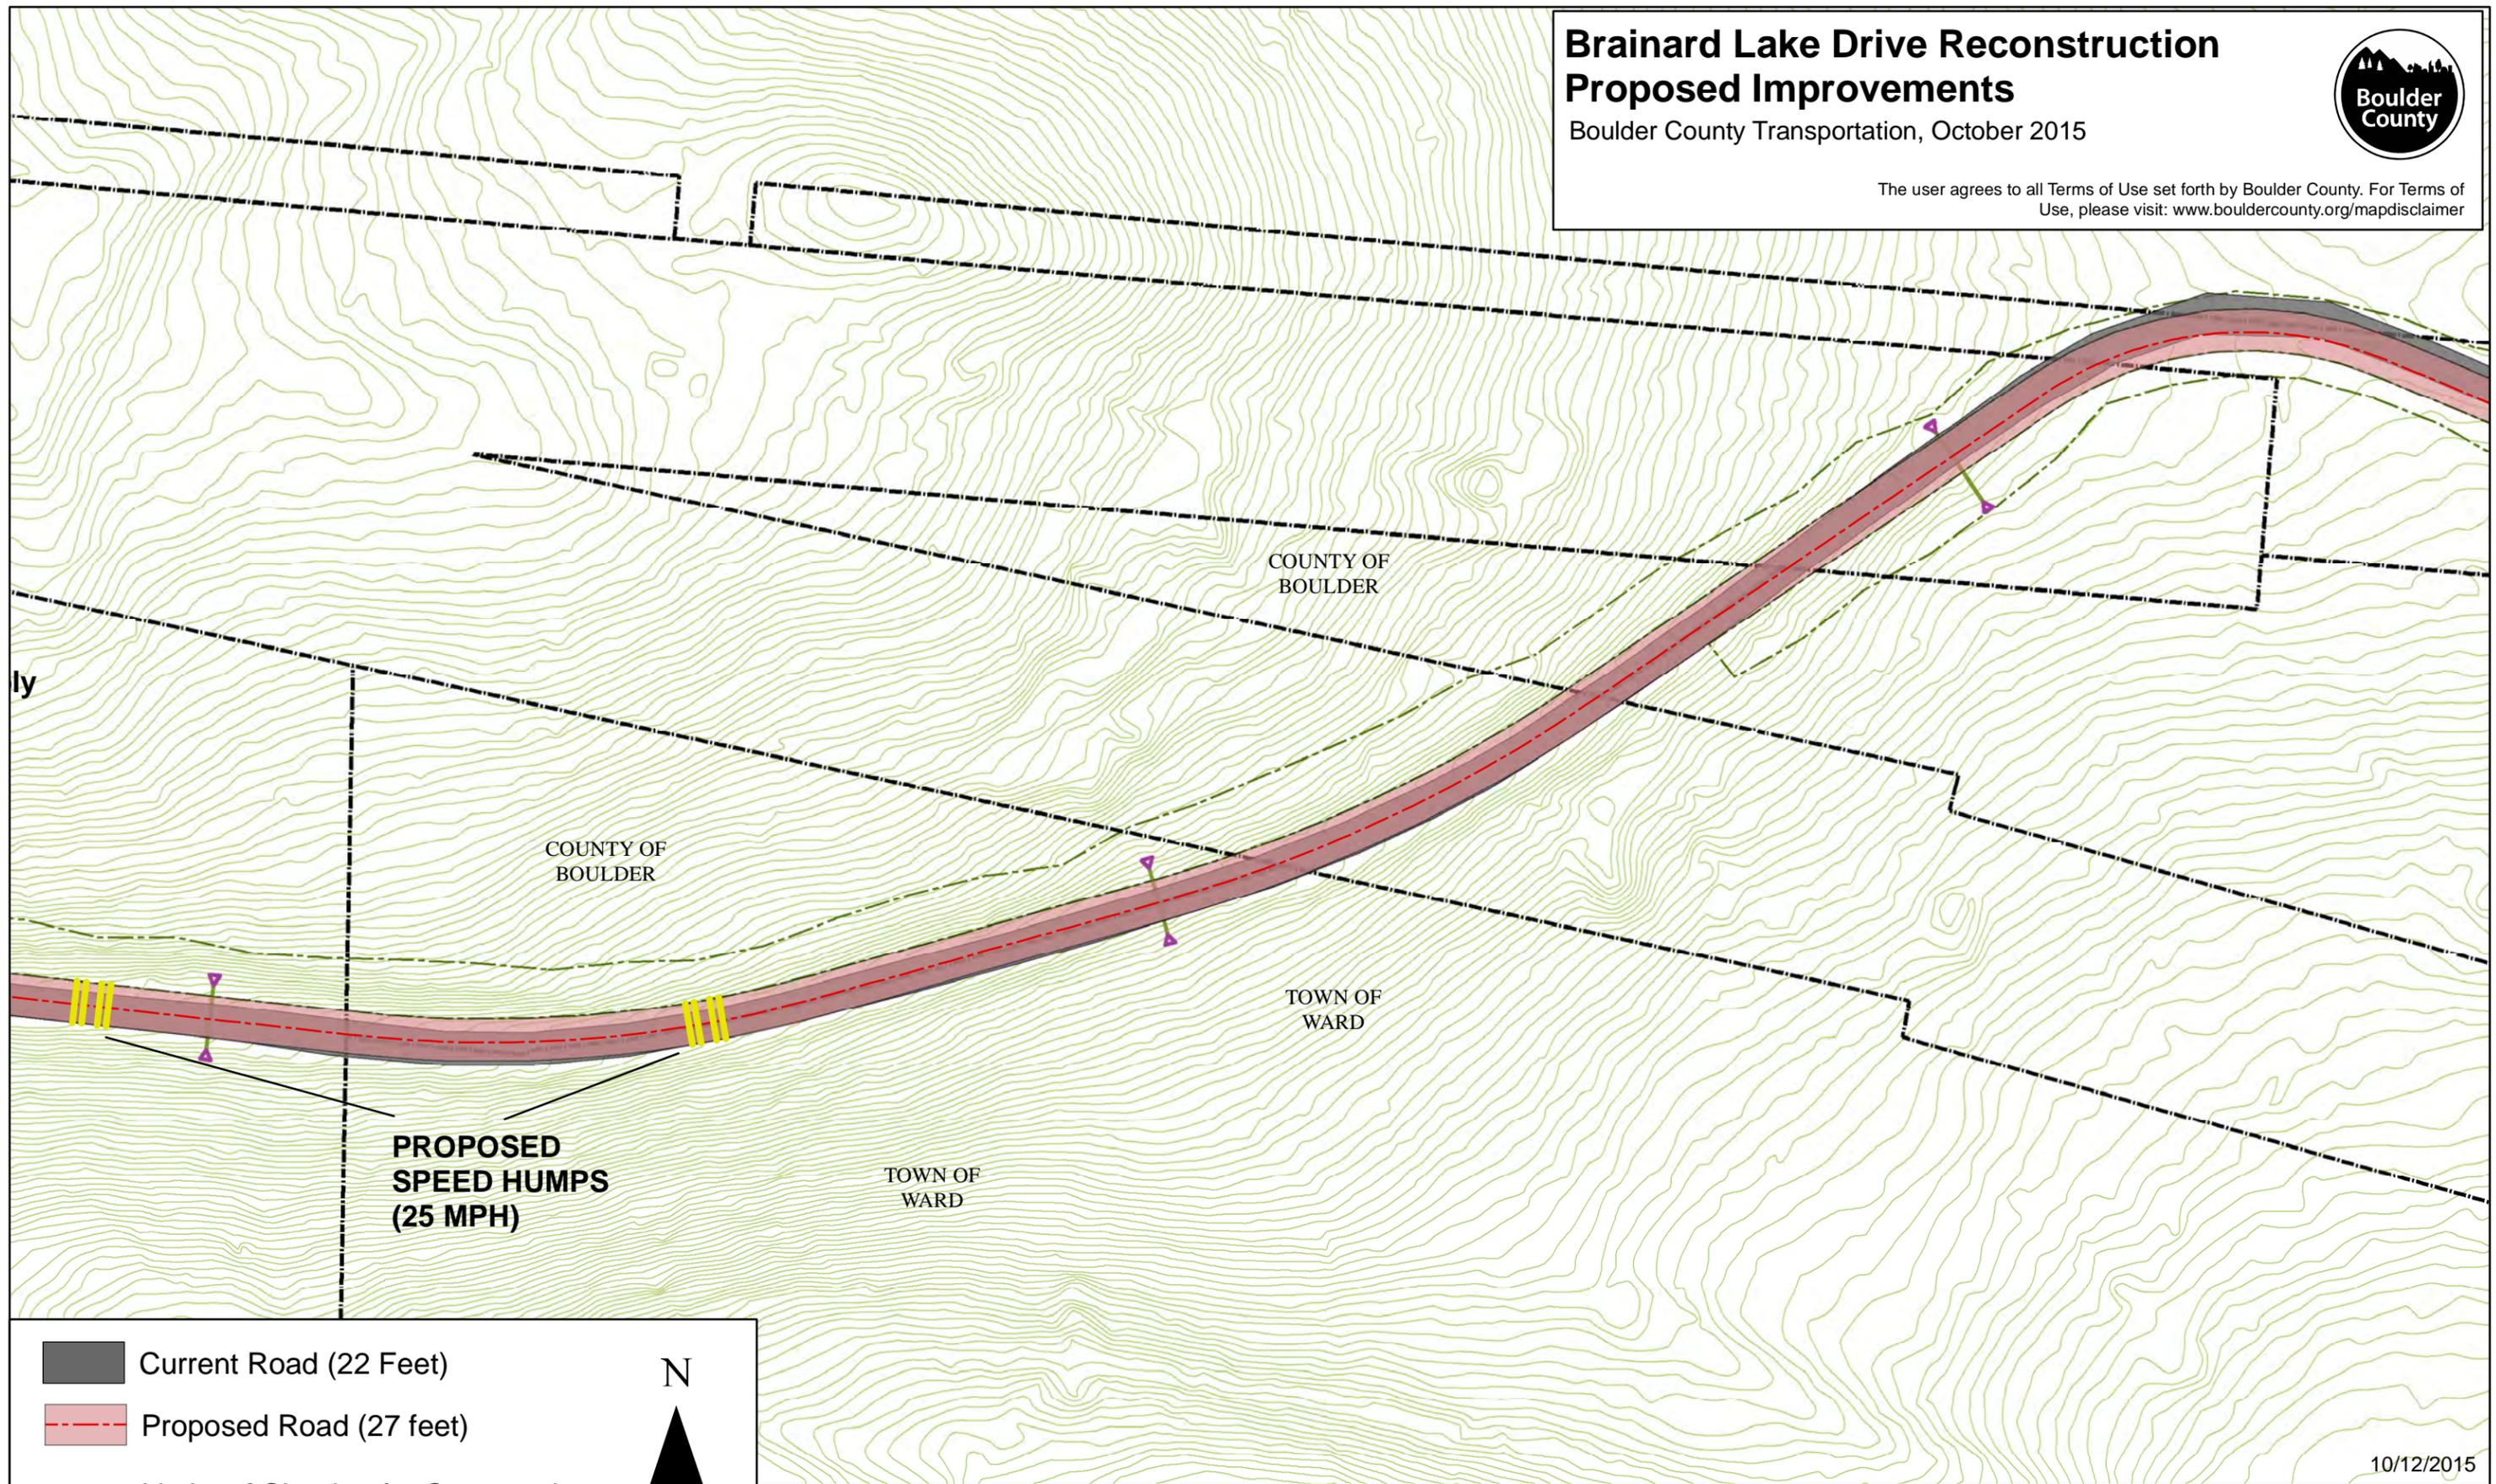

Current Road (22 Feet)

Proposed Road (27 feet)

Limits of Clearing for Construction

Cross-culvert (concrete)




10/12/2015

Brainard Lake Drive Reconstruction Proposed Improvements

Boulder County Transportation, October 2015



The user agrees to all Terms of Use set forth by Boulder County. For Terms of Use, please visit: www.bouldercounty.org/mapdisclaimer

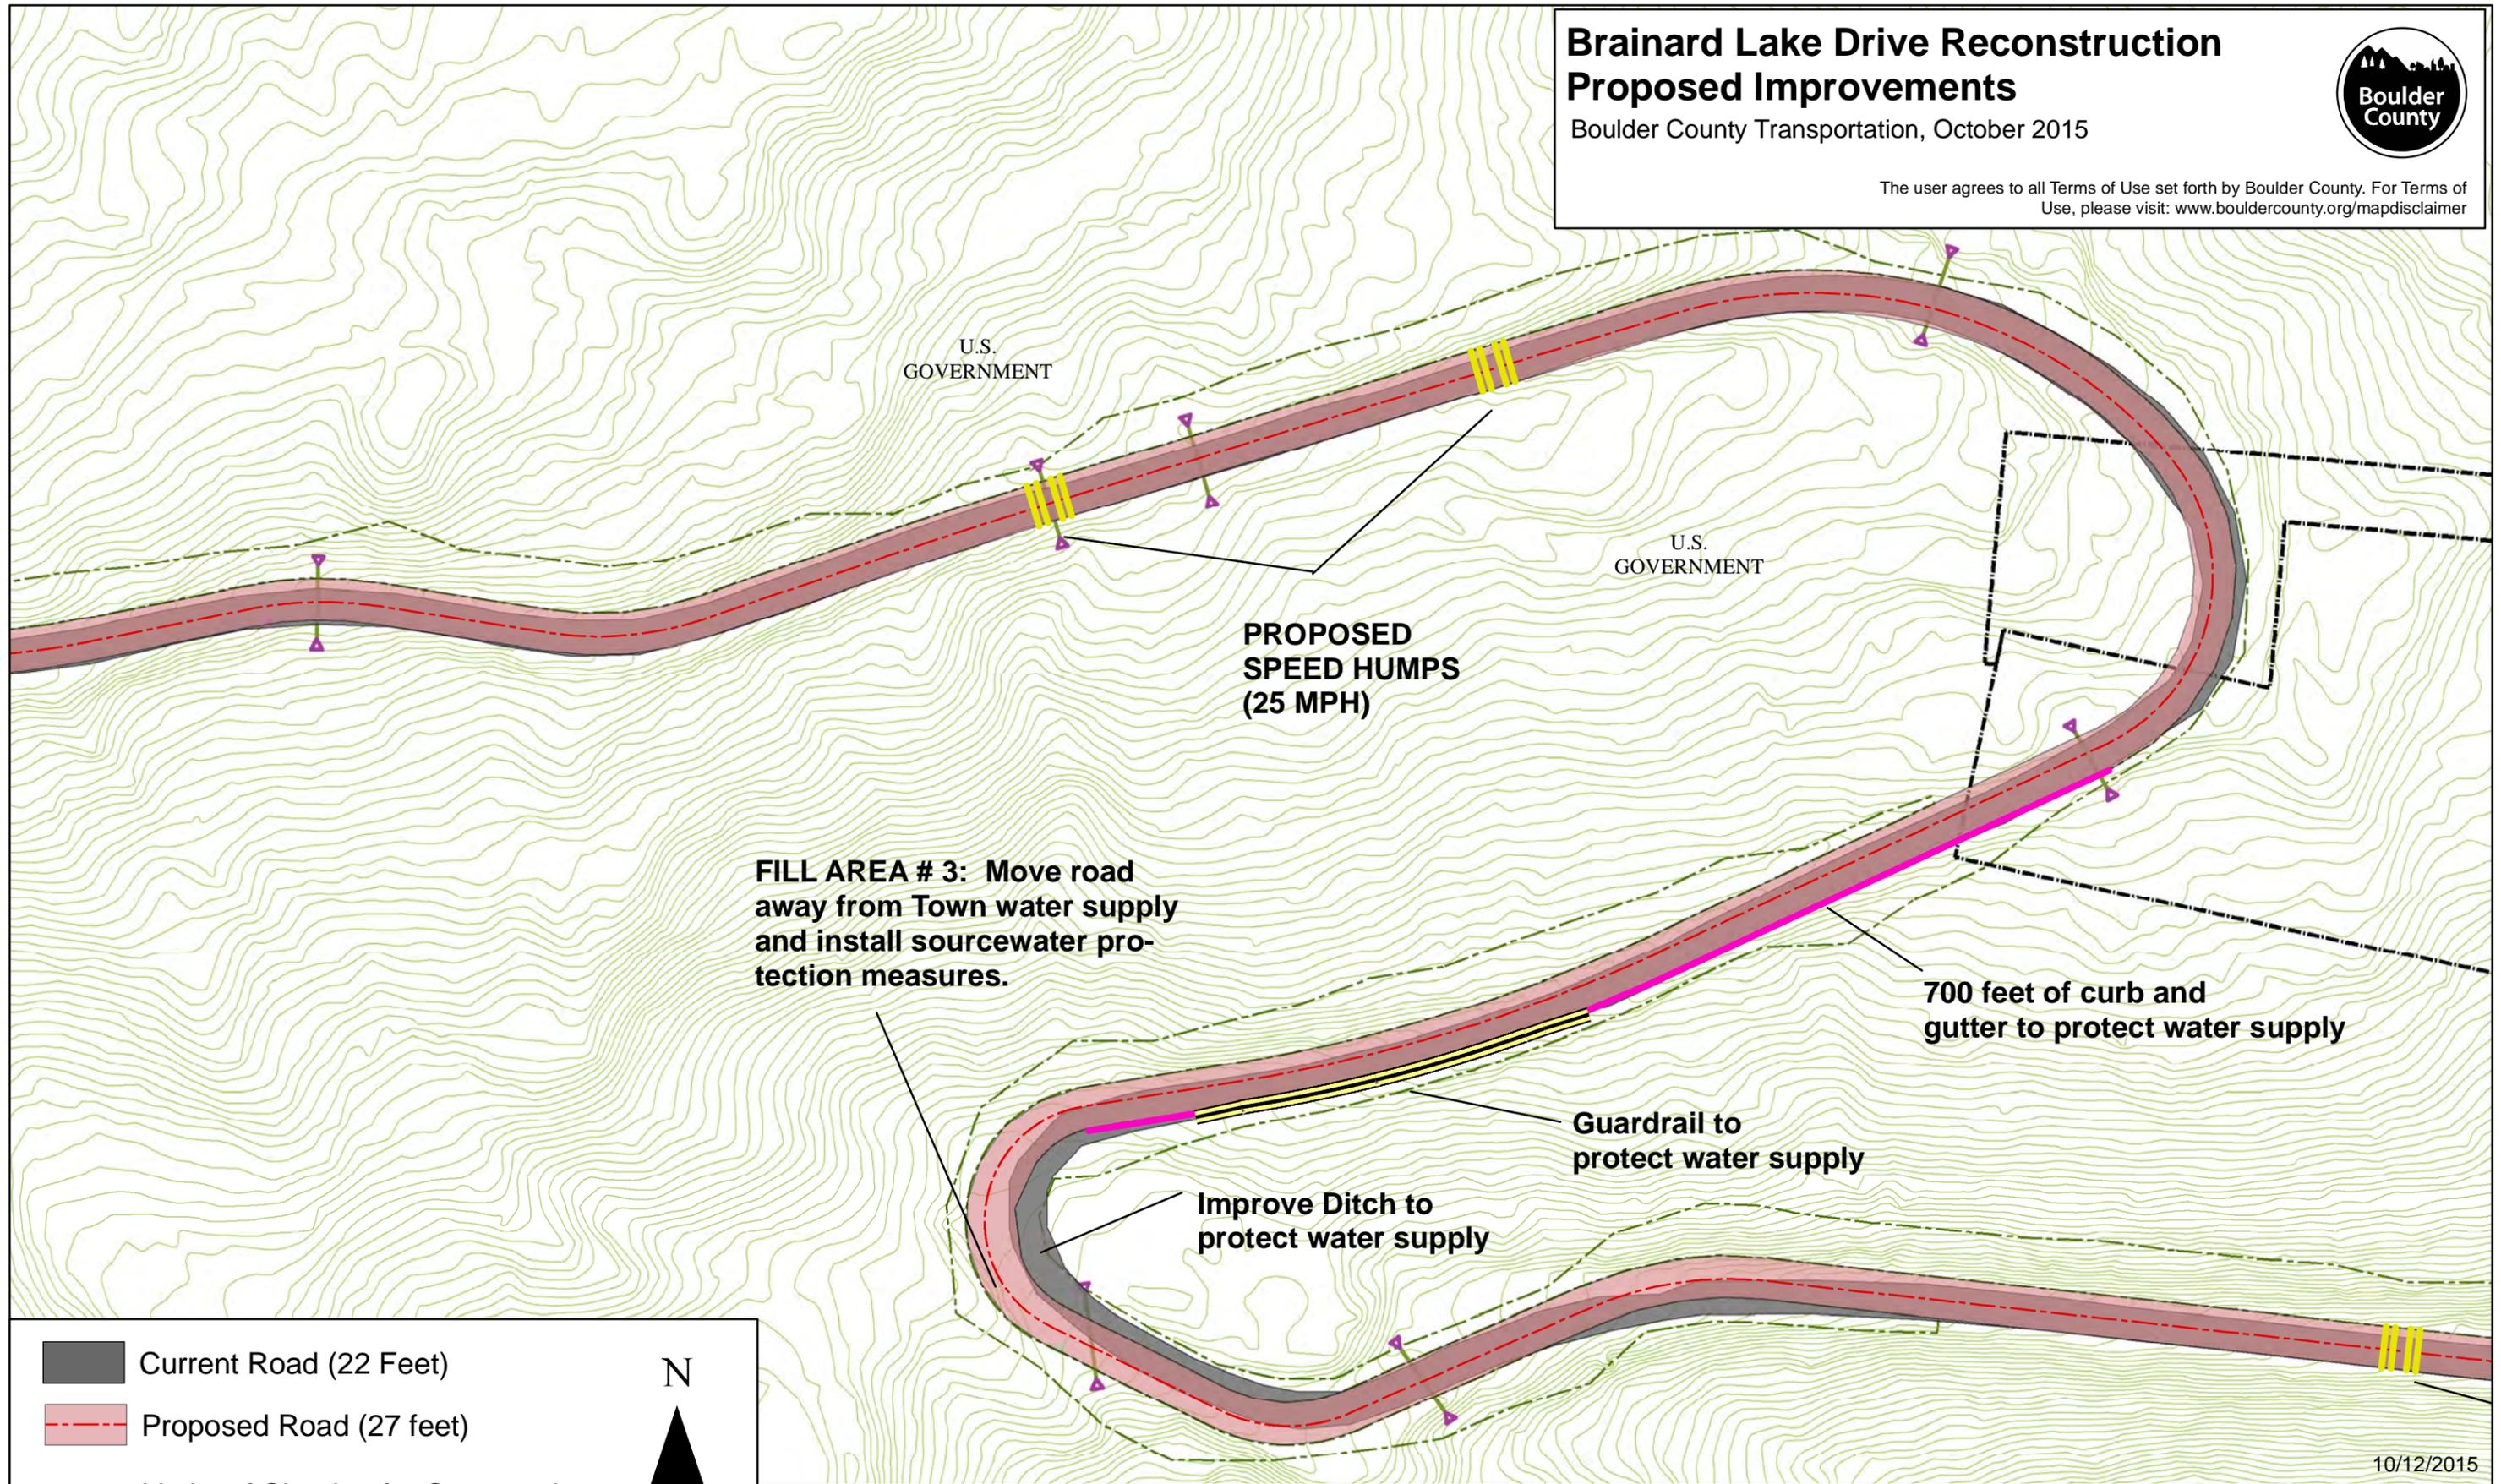

FILL AREA # 3: Move road away from Town water supply and install sourcewater protection measures.

PROPOSED SPEED HUMPS (25 MPH)

700 feet of curb and gutter to protect water supply

Guardrail to protect water supply

Improve Ditch to protect water supply

- Current Road (22 Feet)
- Proposed Road (27 feet)
- Limits of Clearing for Construction
- Cross-culvert (concrete)



10/12/2015

Brainard Lake Drive Reconstruction Proposed Improvements

Boulder County Transportation, October 2015



The user agrees to all Terms of Use set forth by Boulder County. For Terms of Use, please visit: www.bouldercounty.org/mapdisclaimer

BRAINARD RECREATIONAL
AREA PARKING LOT

END OF PROJECT

-  Current Road (22 Feet)
-  Proposed Road (27 feet)
-  Limits of Clearing for Construction
-  Cross-culvert (concrete)

