



# James Canyon Drive

concept design: for discussion only

9/17/2014

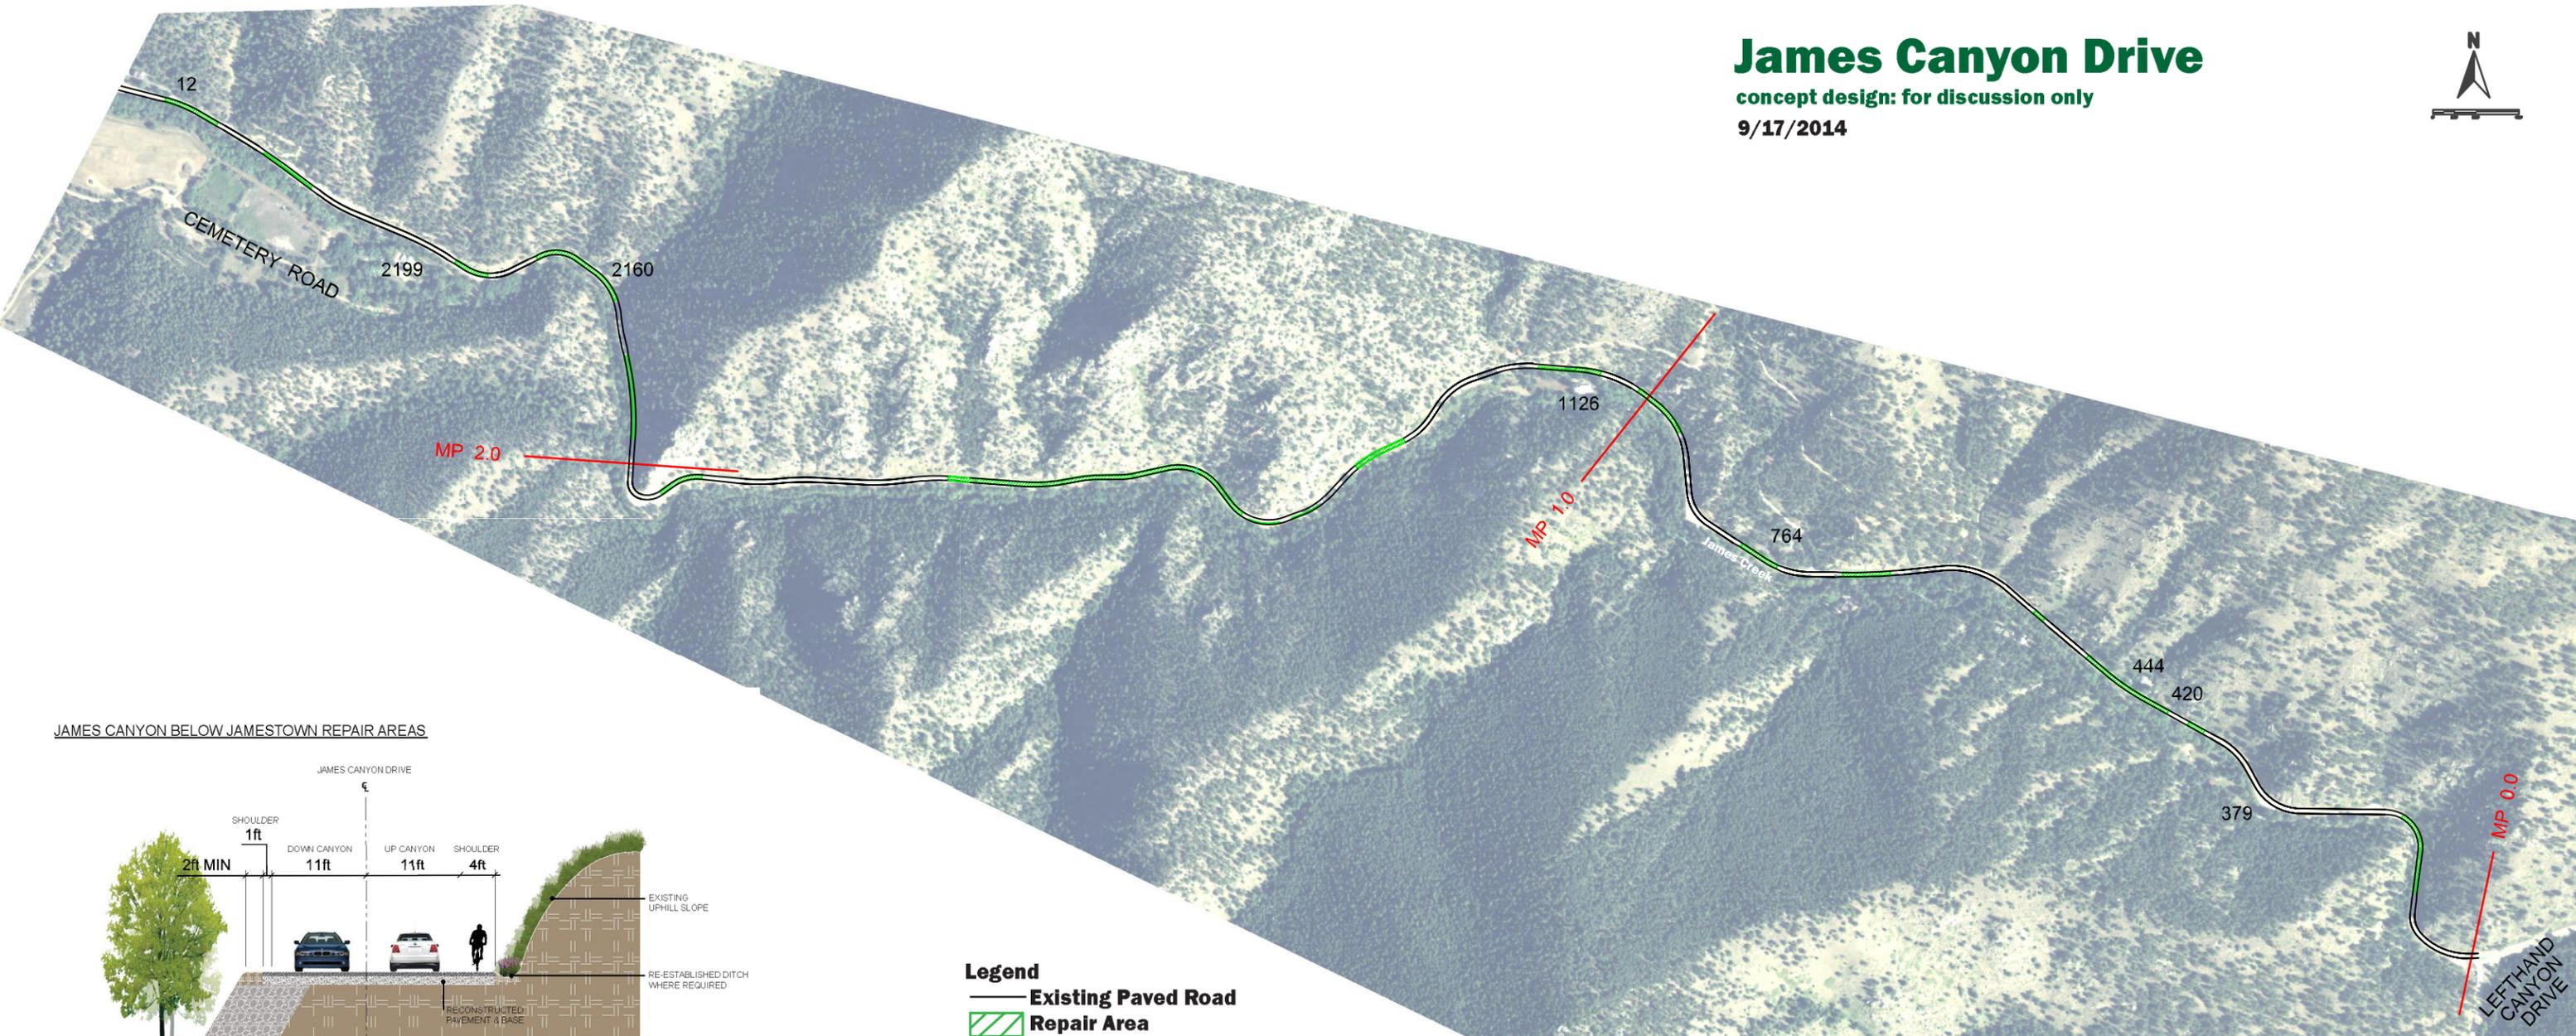

JAMES CANYON BELOW JAMESTOWN REPAIR AREAS

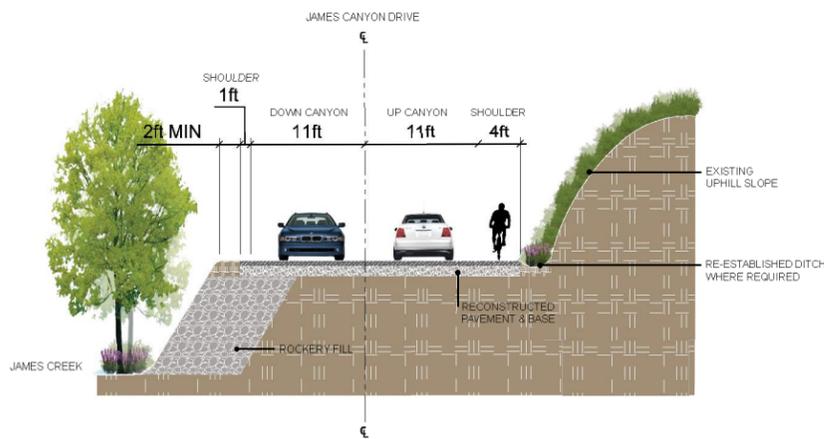

**Legend**  
— Existing Paved Road  
▨ Repair Area



## Lefthand Canyon Drive to East Jamestown