
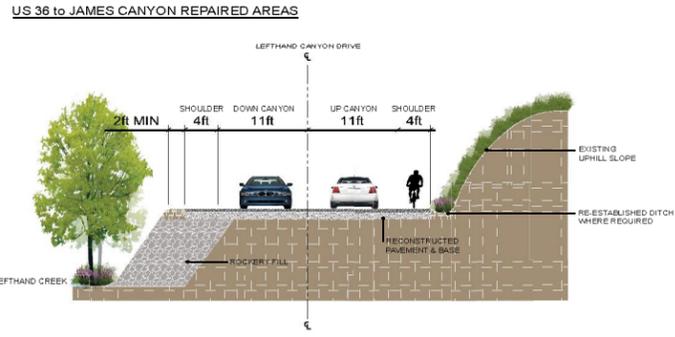


Lefthand Canyon Drive

concept design: for discussion only

9/17/2014

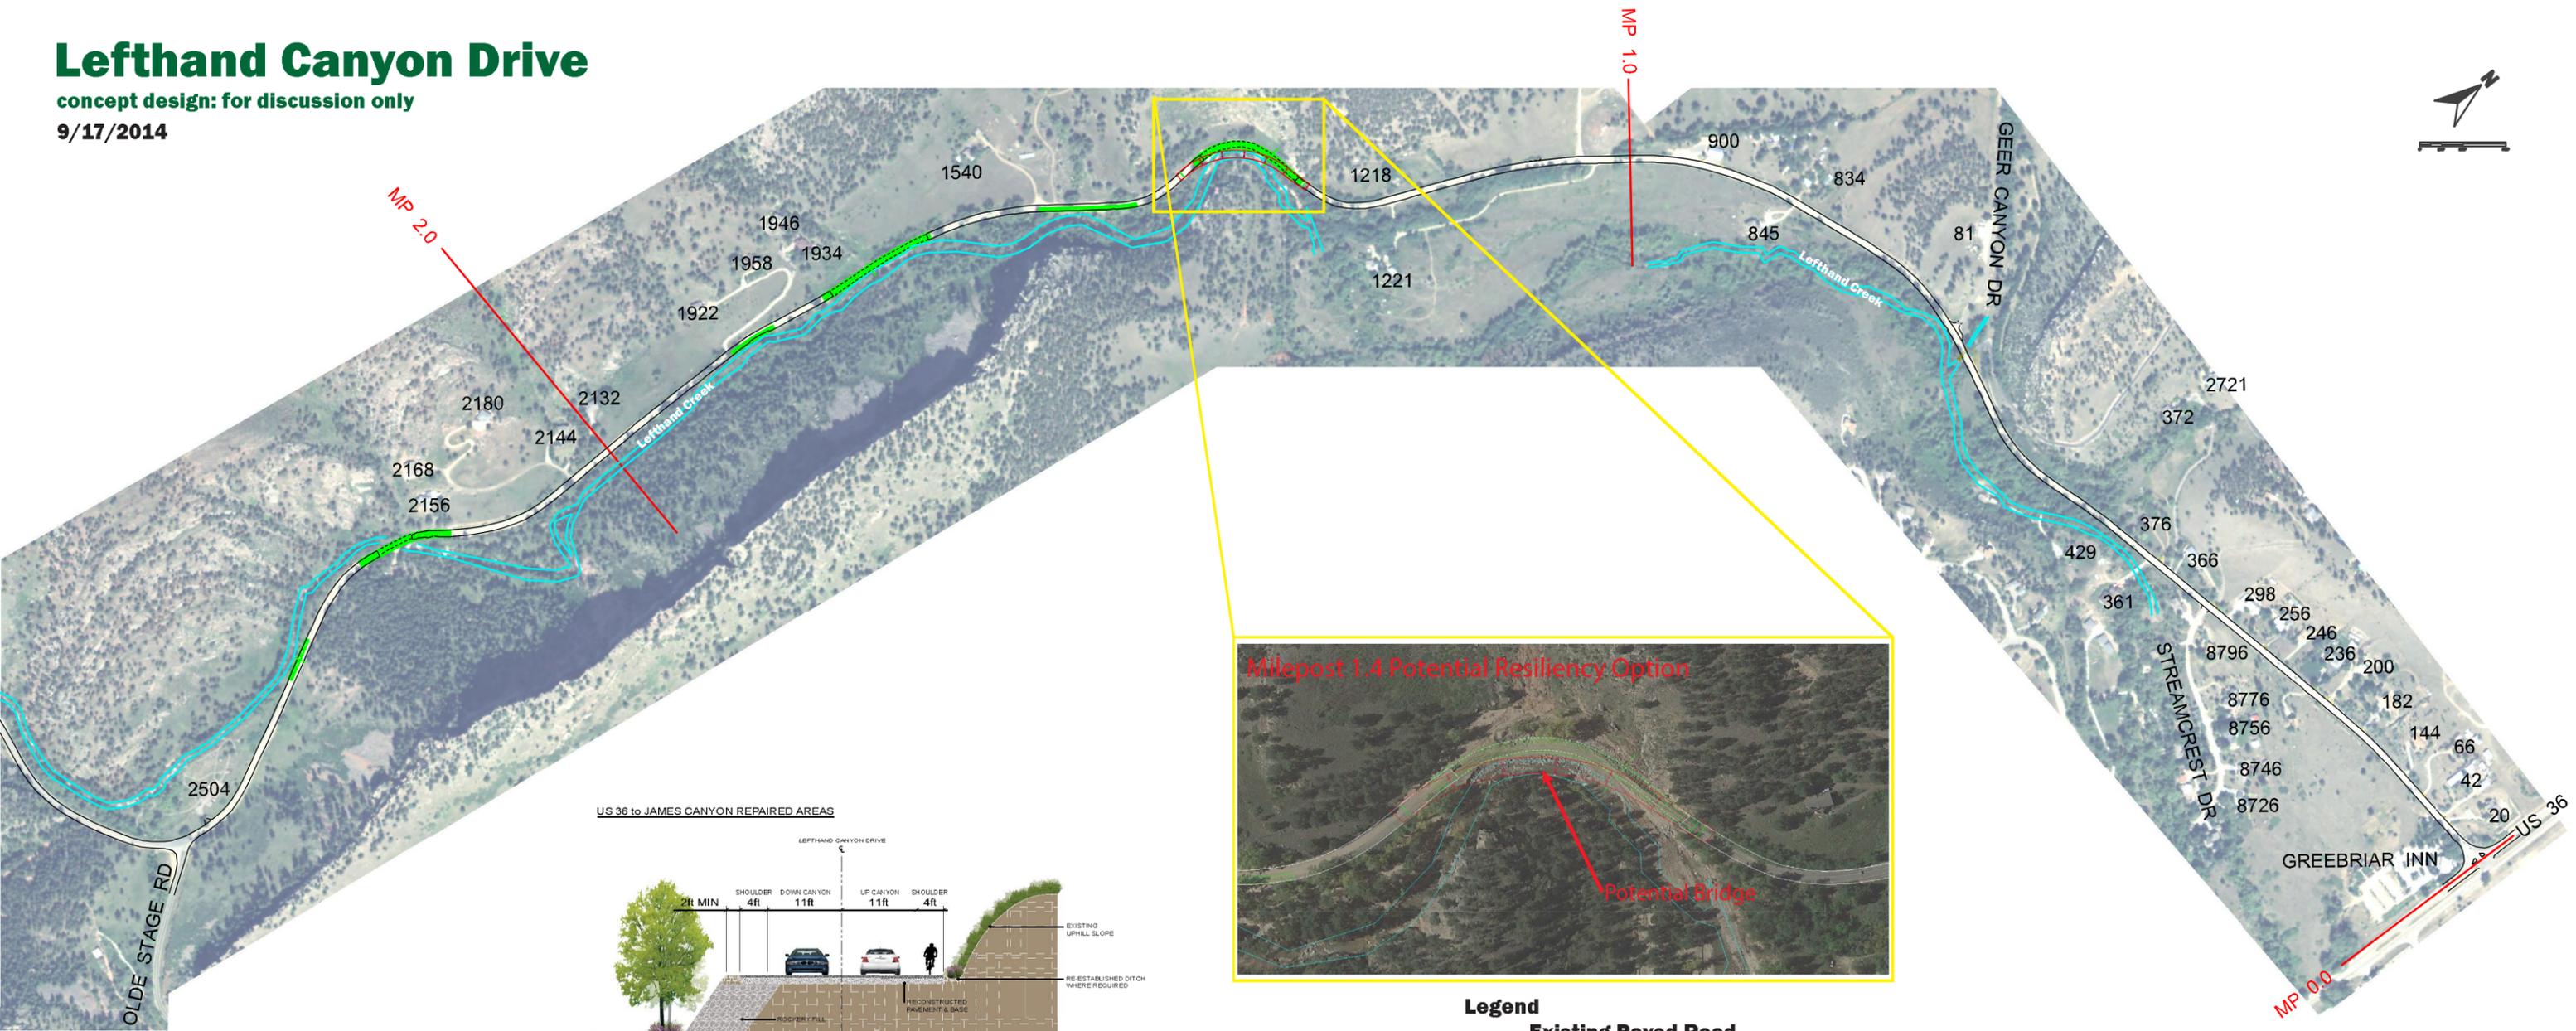

- Legend**
- Existing Paved Road
 - - - Existing Gravel Road
 - ▨ Repair Area
 - ~ Approximate Edge of Creek
 - Potential Bridge Layout



**US 36 to Olde Stage Road
Milepost 0.0 to 2.5**